


WEXFORD CONDOMINIUM
PHASE II

RECEIVED FOR RECORD
RECORDED: March 7, 2002
BOOK NO: 8 PAGE NO: 102 D
FEE: \$ 20.00

SANDRA K. WILT
Recorder
Clinton County, OH

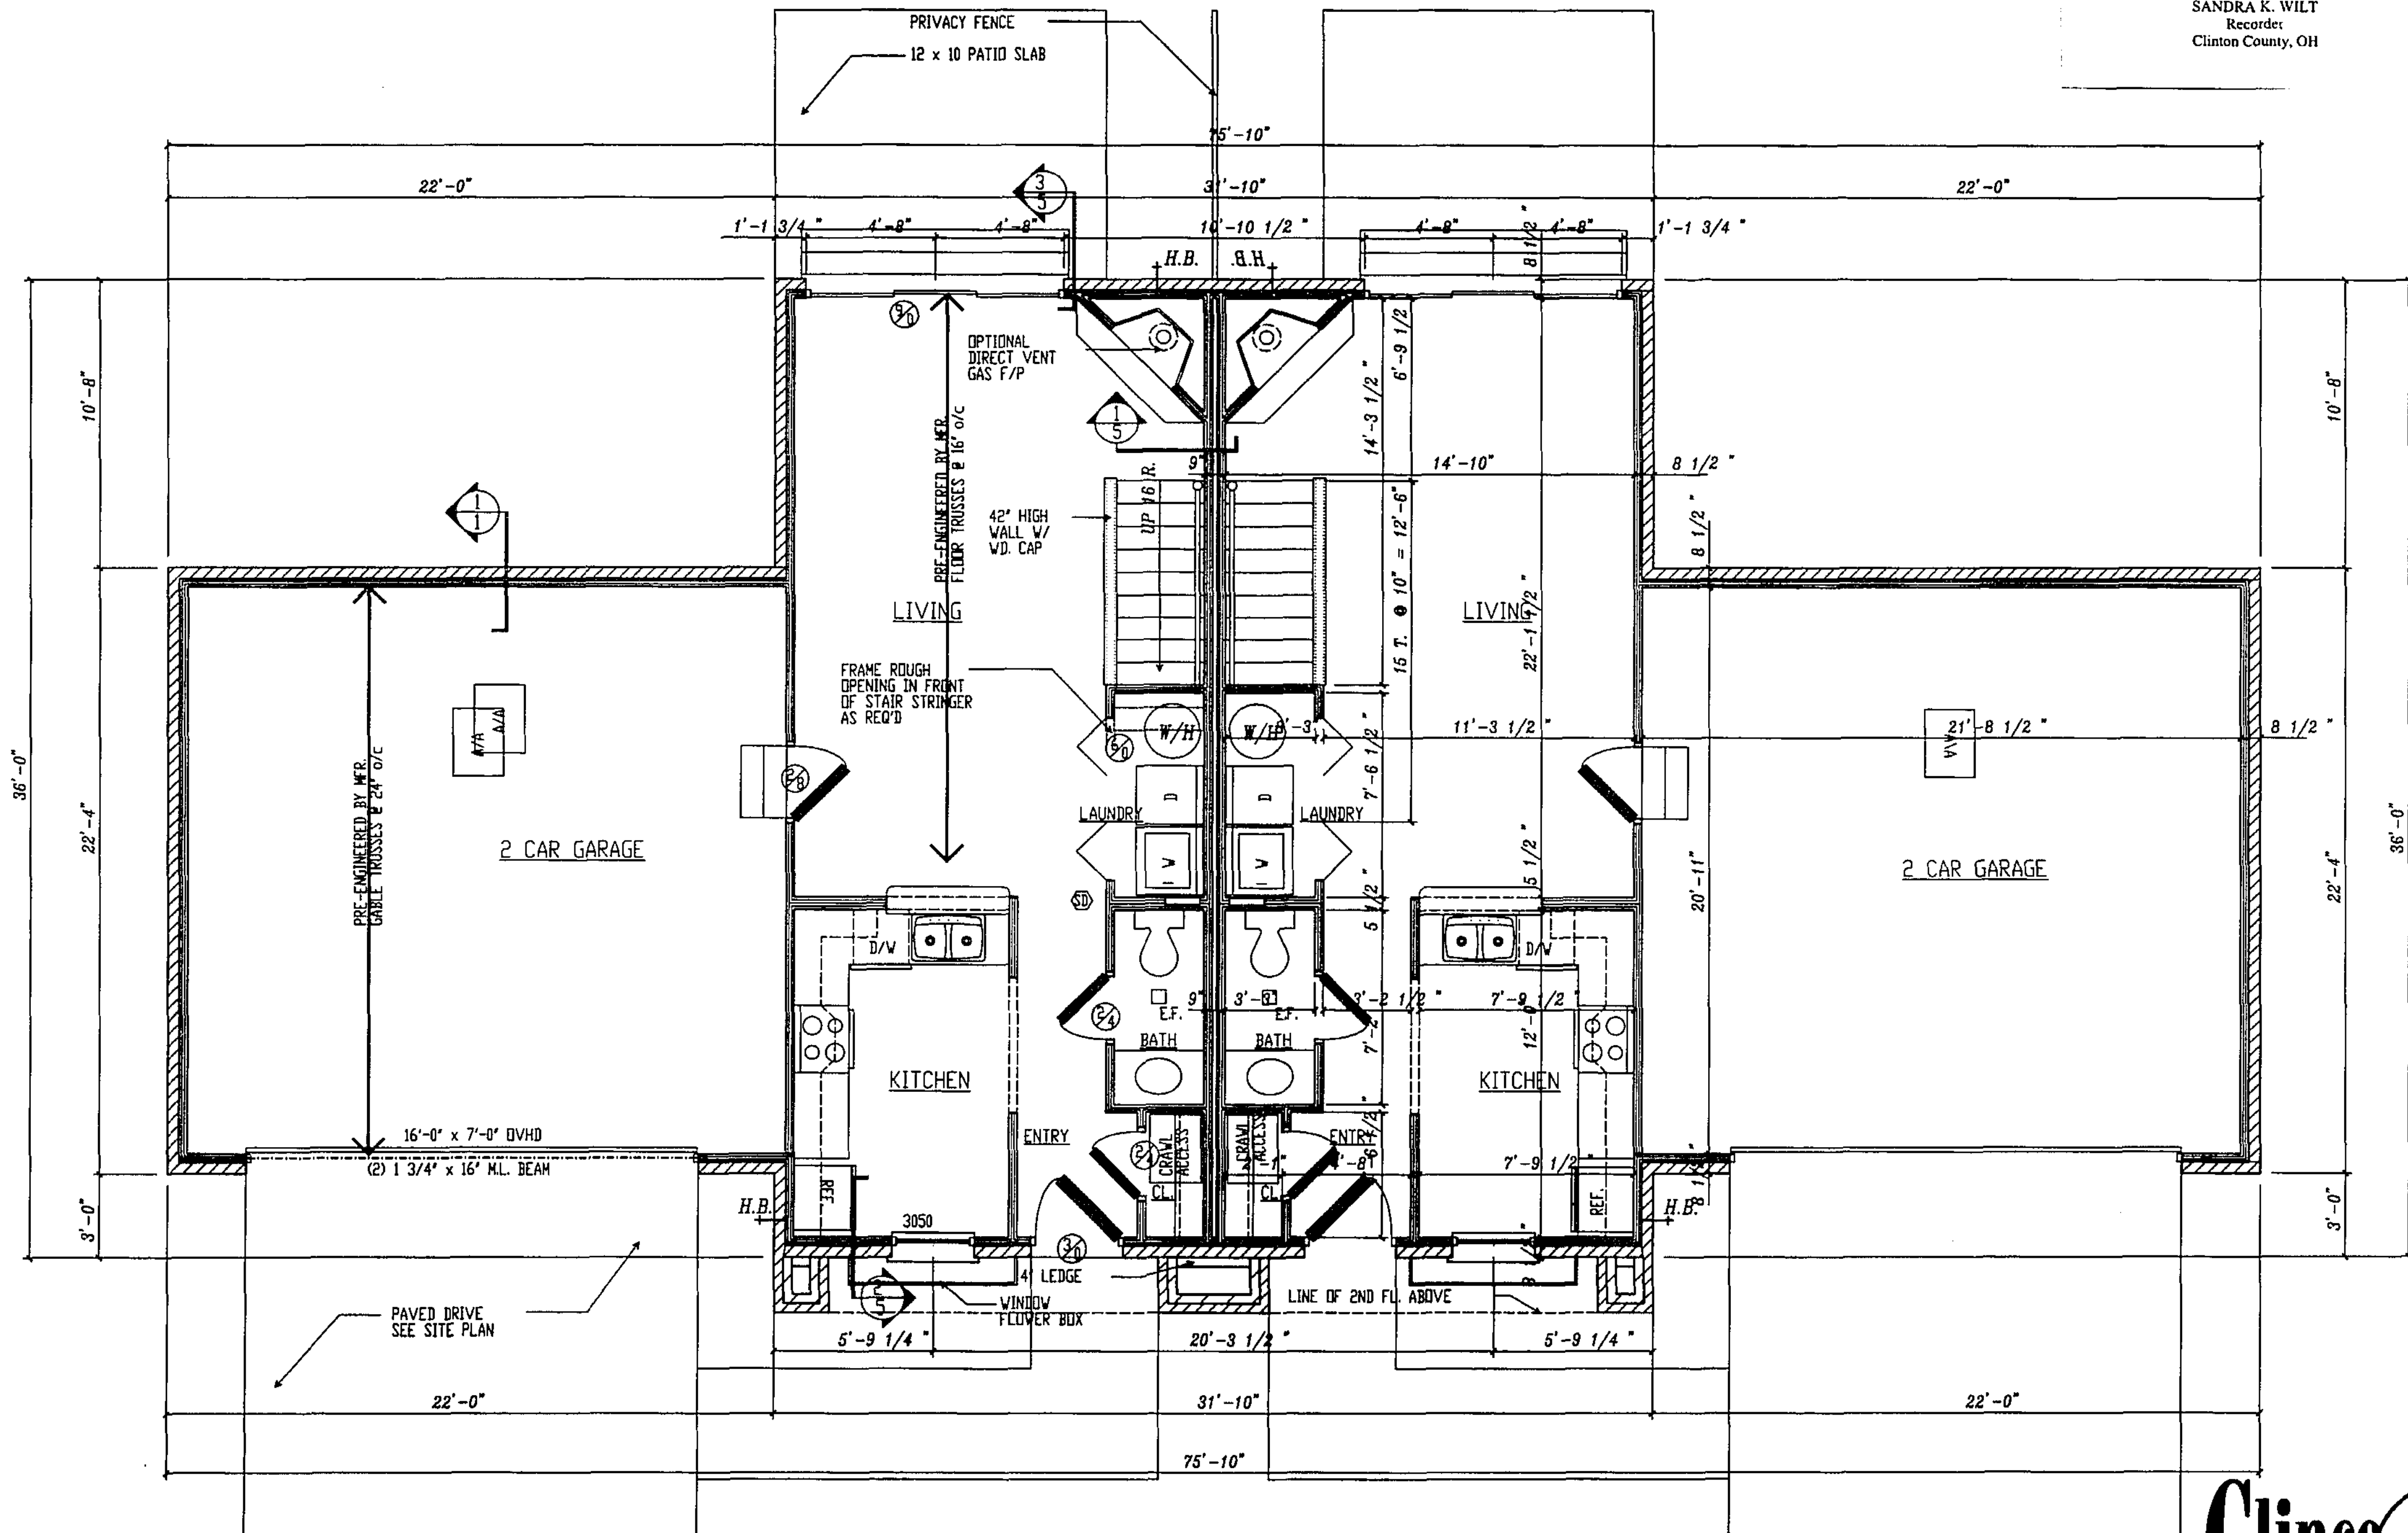

FLOOR PLAN PER: ATELIER DESIGN, INC.
ARCHITECTS
1045 CENTERVILLE STATION ROAD
CENTERVILLE, OH 45459

FLOOR PLAN FOR UNIT 21
SCALE 1/4" = 1'

**Clinco
& Sutton**
SURVEYORS

61 SOUTH MULBERRY ST.
WILMINGTON, OH 45177