



**LEFT ELEVATION PLAN**  
 SCALE: 1/4"=1'-0"

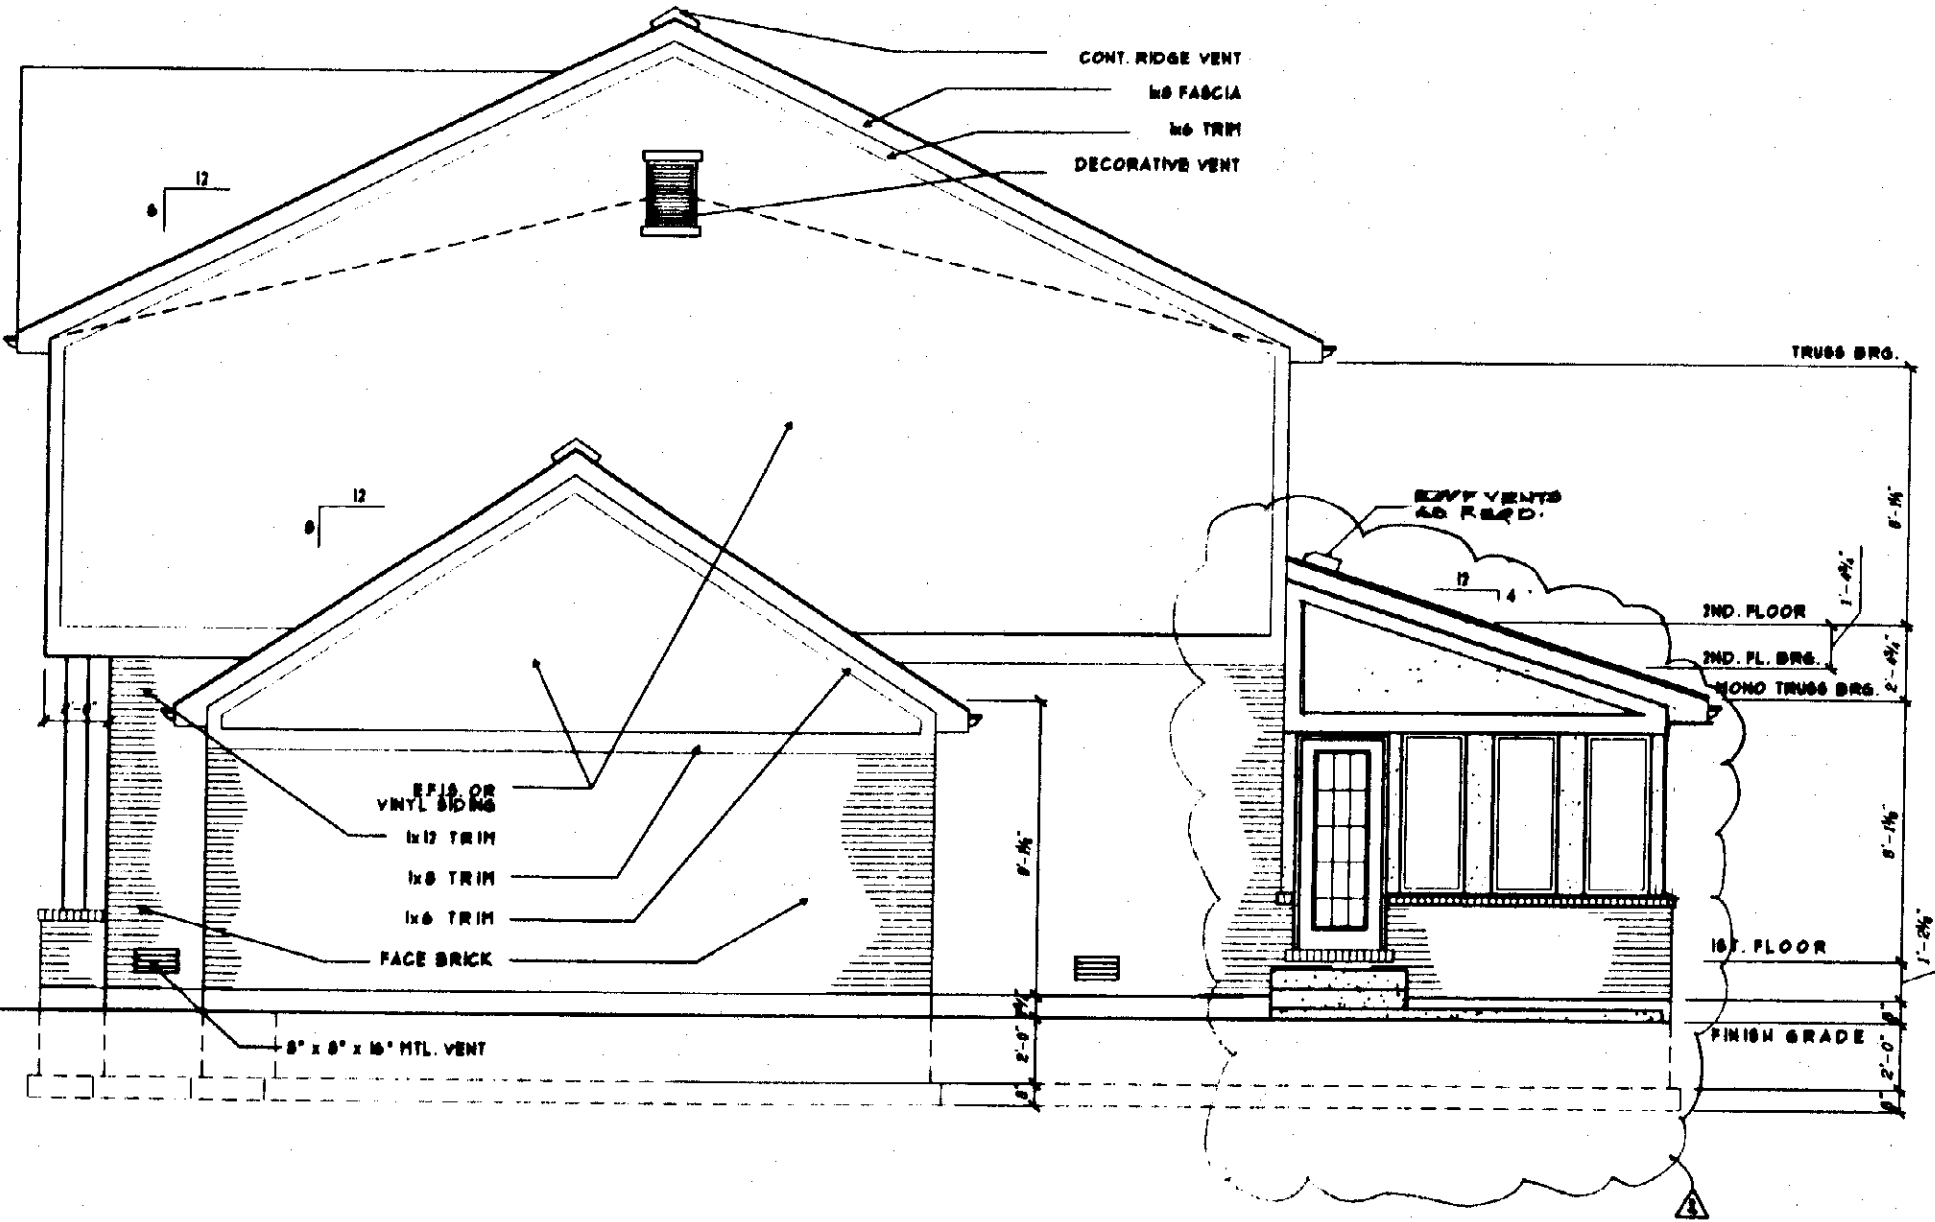

**RIGHT ELEVATION PLAN**  
 SCALE: 1/4"=1'-0"

**ATELIER DESIGN**  
 Architects  
 1045 East Centerville Station Road  
 Centerville, Ohio 45459  
 937-433-0232  
 Fax: 937-433-5032

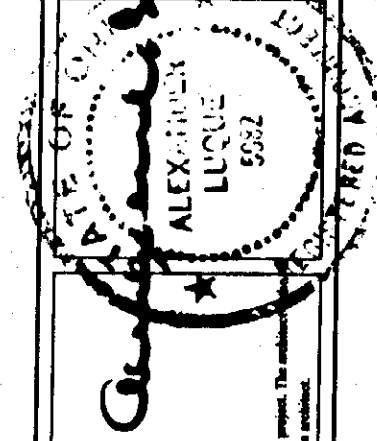

A PROPOSED CONDOMINIUM PLAN FOR  
**WEXFORD CONDOMINIUM**  
 167LAND PARK DRIVE  
 WILMINGTON, OHIO 45391

REVISIONS	DATE	BY	DESCRIPTION
1			ADDED

DRAWN: CDP  
 CHECKED: AL  
 APPROVED:  
 DATE  
 PRINTED: 00-00-00  
 DATE  
 ISSUED:

FILE **3355-D**  
 NUMBER

SHEET NO.  
 OF **6**

RECEIVED FOR RECORD: May 15, 2003  
 TIME RECORDED: 2:02 PM  
 BOOK NO. 8 PAGE NO. 114-B  
 FEE: \$  
 SANDRA K. WILT  
 Recorder  
 Clinton County, OH