



**CLARKSVILLE
CEMETERY**
 CLINTON CO. VERNON TWP.
 OFFICIAL PROJECT NO 465-42-3-467 &
 665-42-3-232
LEGEND **HISTORY**
 EST. DATE UNKNOWN
 SURVEY 2227 W. BOYCE
 ORIGINAL OWNER
 WM. HADLEY
 SCALE 20' = 1" 6.00 ACRES

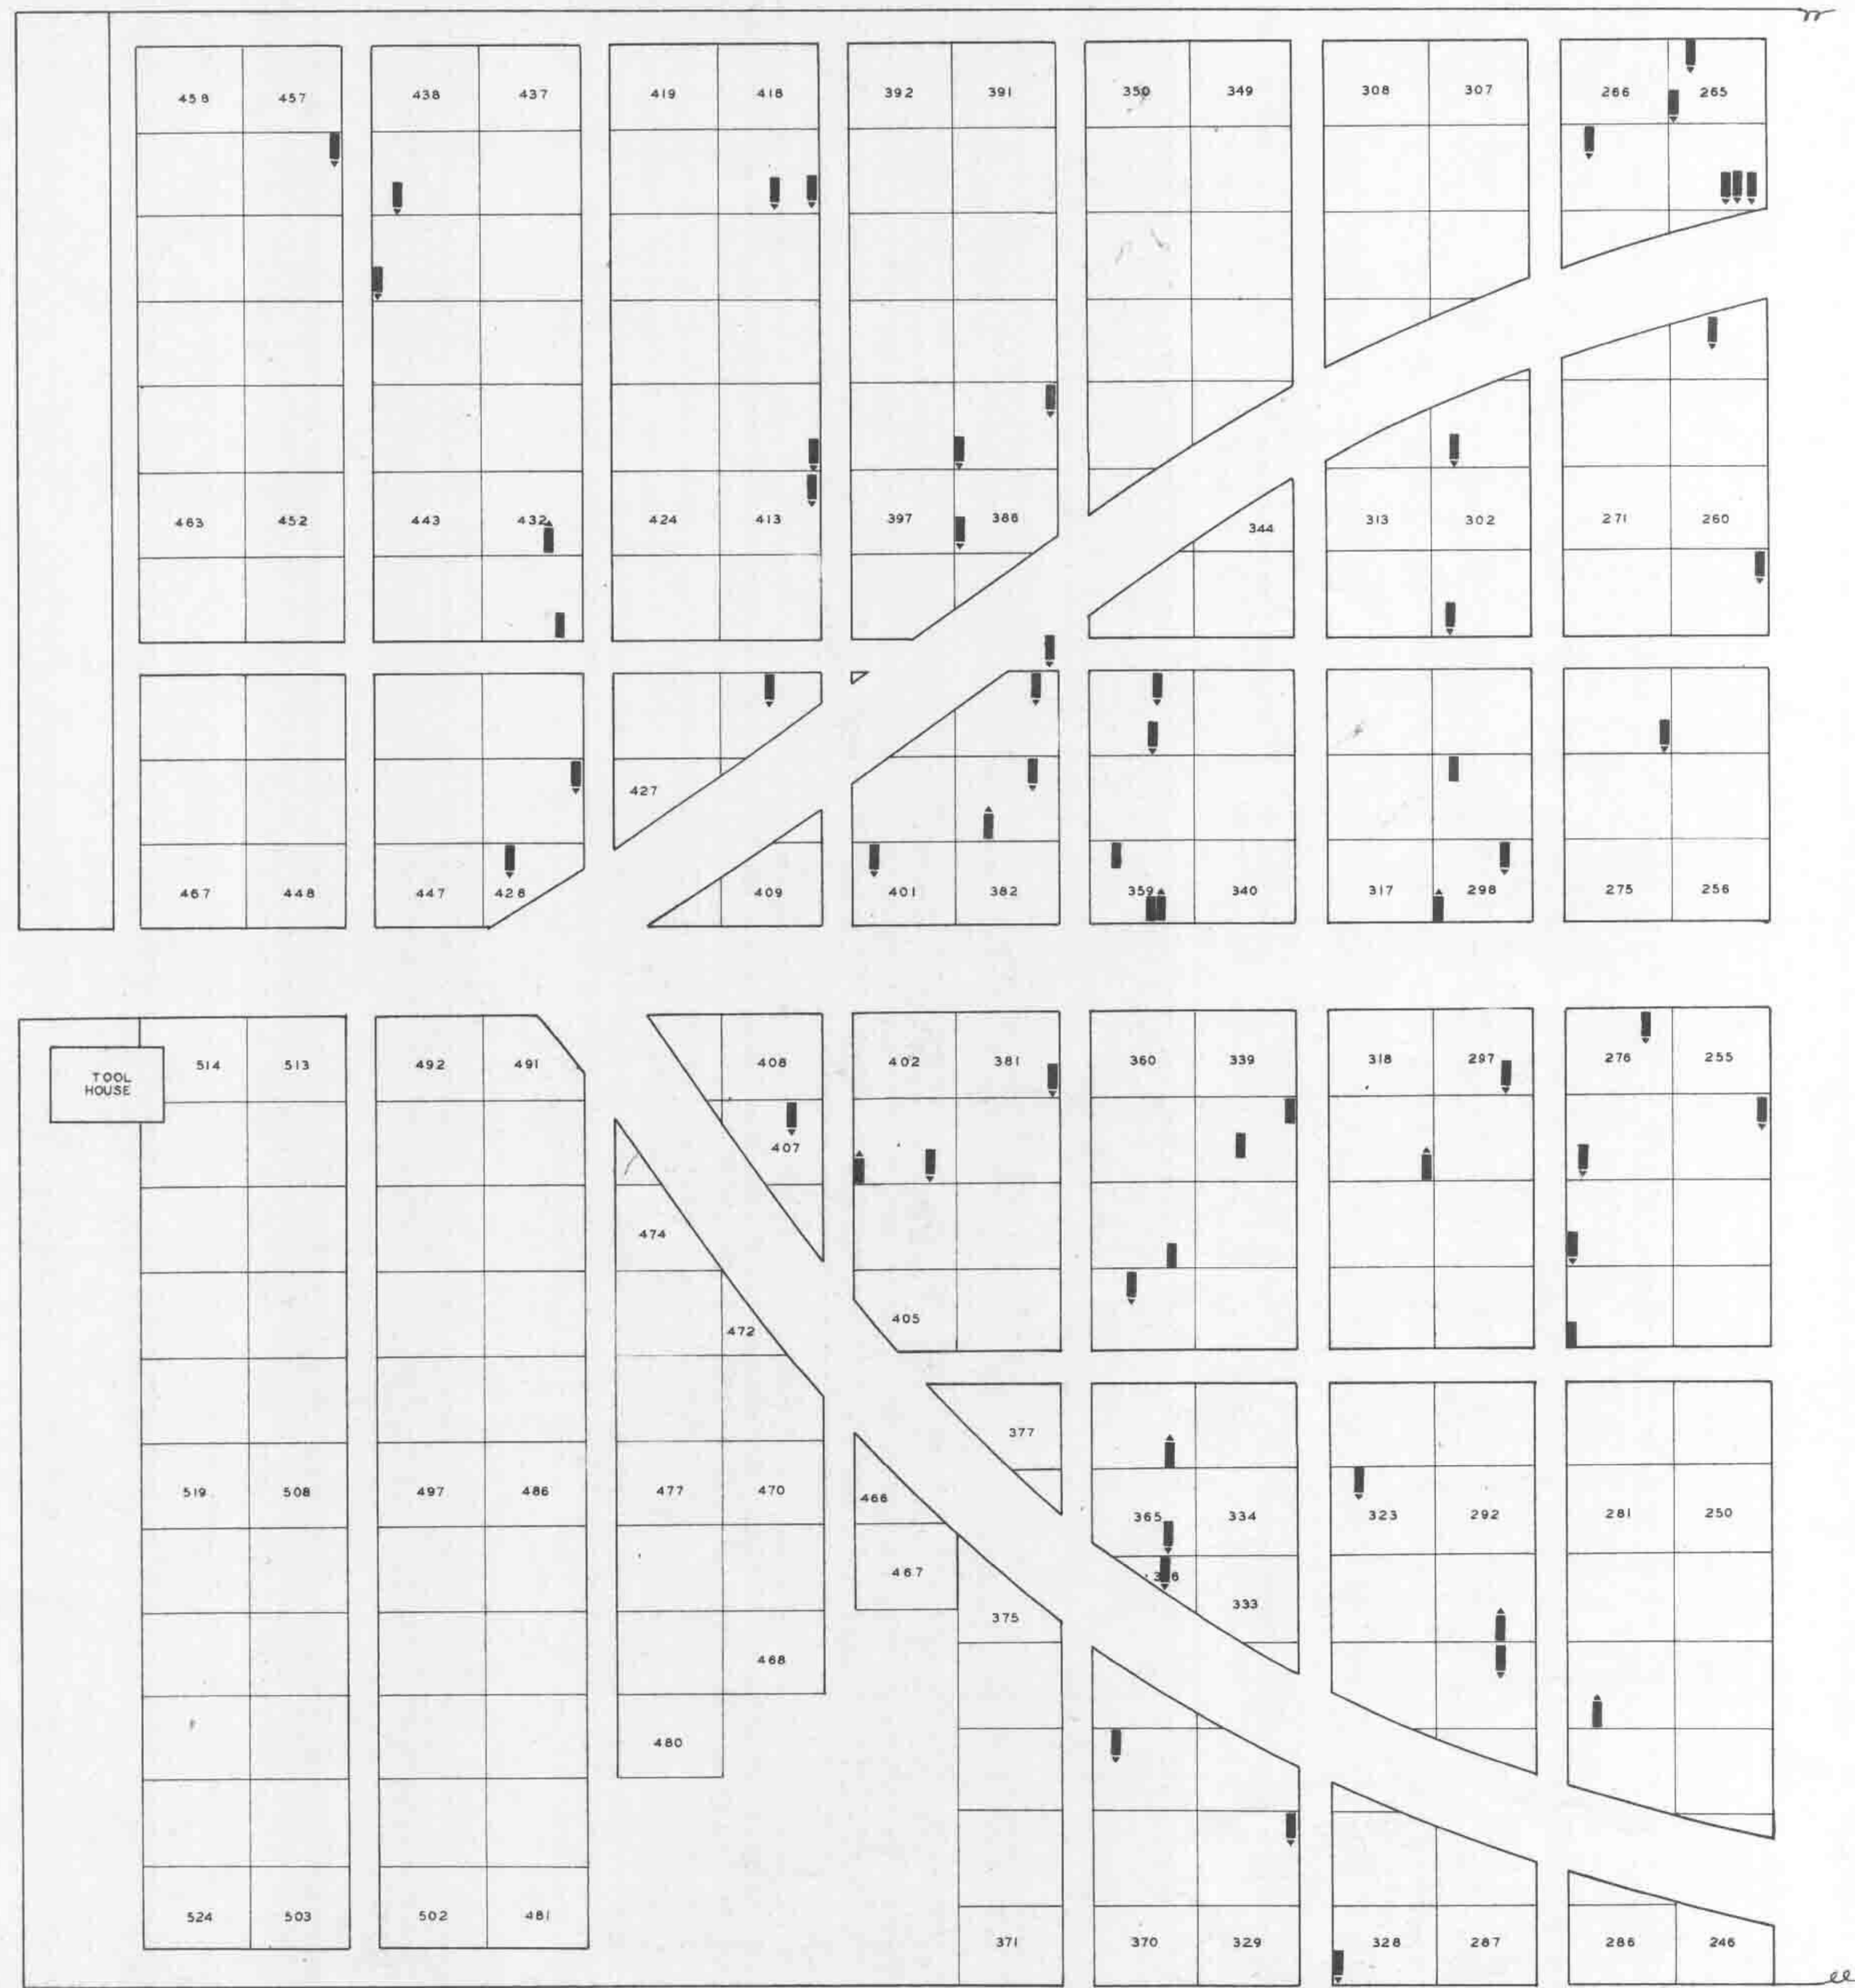

S. H. 133

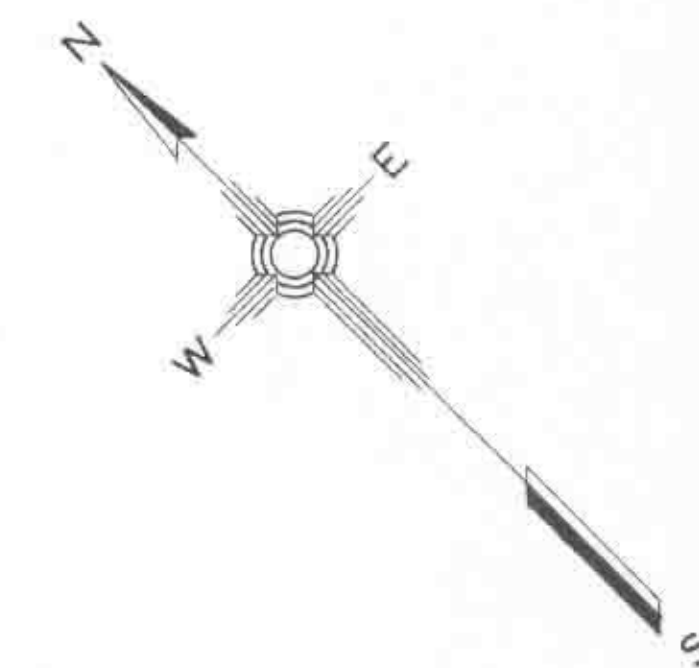

CLARKSVILLE
CEMETERY
CLINTON CO. VERNON TWP.
OFFICIAL PROJECT NO. 465-42-3-467 &
665-42-3-232
LEGEND HISTORY
EST. DATE UNKNOWN
SURVEY 2227 W. BOYCE
ORIGINAL OWNER OF LAND
WM. HADLEY
SCALE 20' = 1" 6.00 ACRES