


WAR	SEC	LOT	GRAVE
BOBBY	19	OLD	4
DOWNING	19	2	21
BOYLE	19	2	3A
FISHER	19	1	8
DUBOIS	19	2	2
GREEN	19	OLD	6
GREEN	19	1	5
GREEN	19	1	5
GREEN	19	2	13

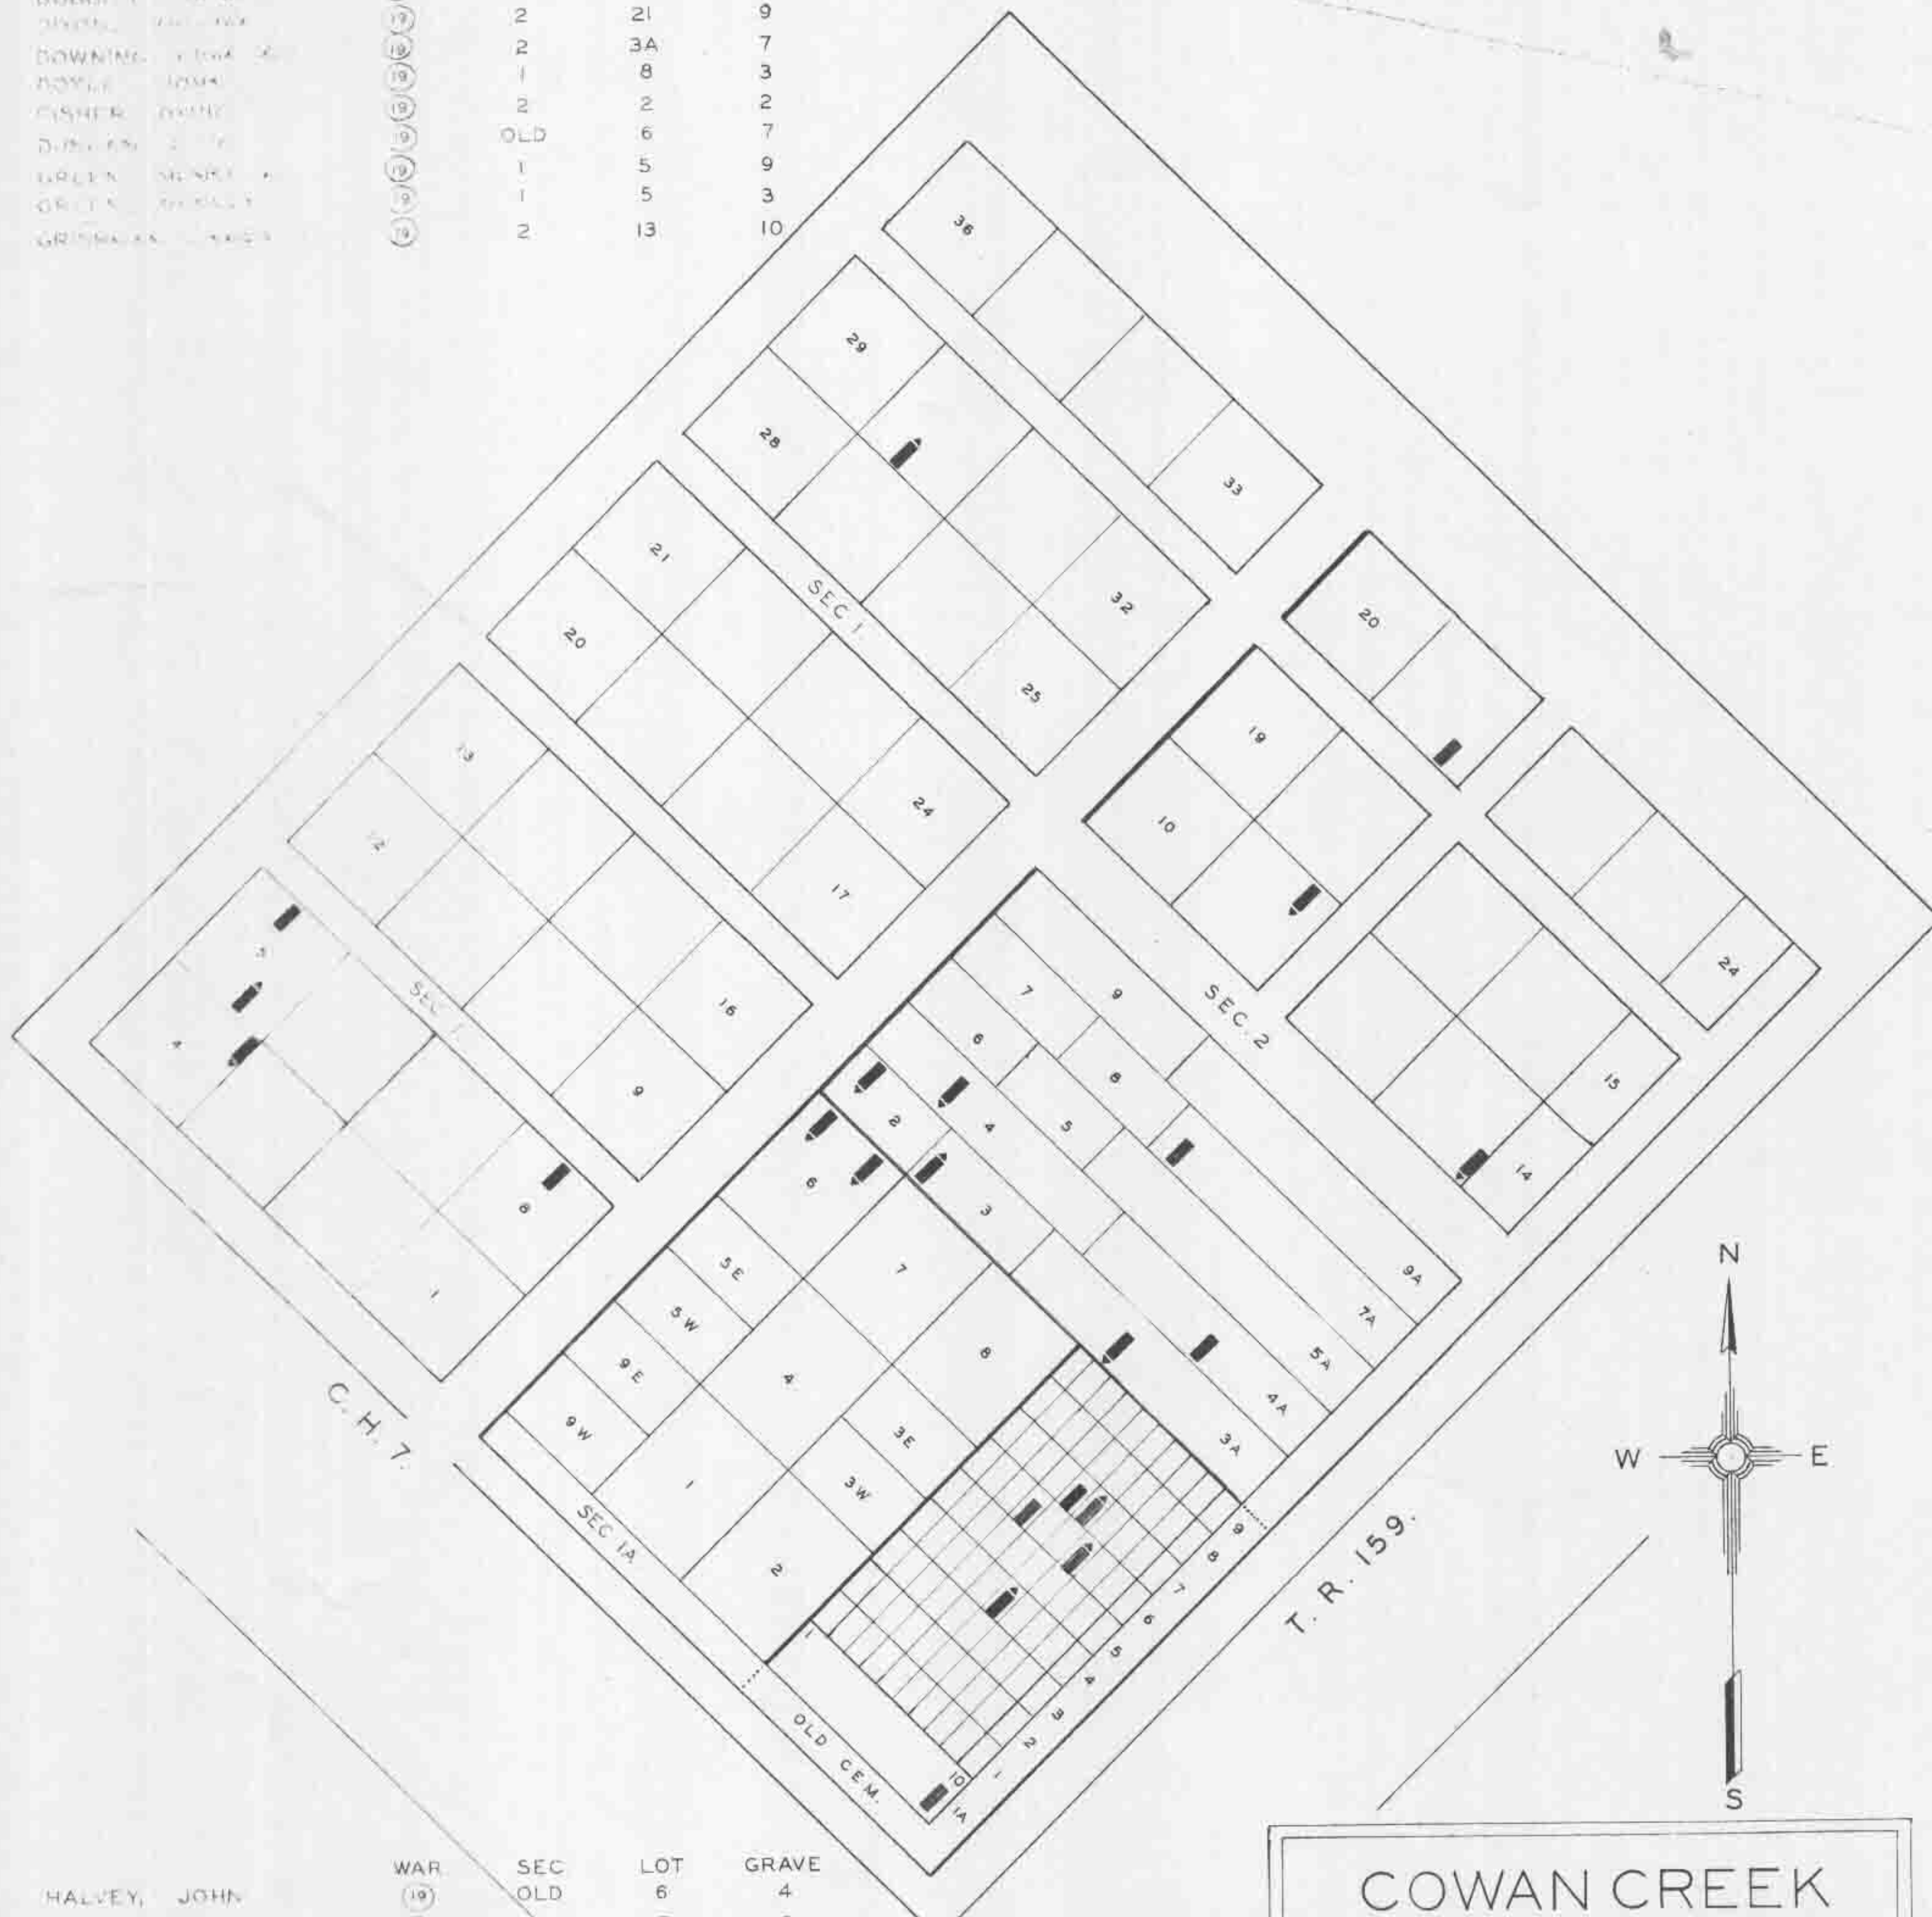


WAR	SEC	LOT	GRAVE
HALVEY, JOHN	19	OLD	6
HAMILTON, NATHAN	19	OLD	7
HAMILTON, WILLIAM	19	OLD	7
HELMIT, THOMAS	19	1	4
HULL, GEORGE	19	2	11
JOHNSON, HENRY	19	1	30
MORRIS, HENRY	19	OLD	1A
PIPERD, GENE	19	2	4A
RHOADES, ED. F.	19	2	3
SNODGRASS, EDGAR	19	1-A	6
SNODGRASS, JOHN B.	19	1-A	6
SPROUSE, JAMES H.	19	2	4
SWINK, HENRY	19	2	7A

COWAN CREEK CEMETERY
CLINTON CO. WASHINGTON TWP.

OFFICIAL PROJECT NO. 465-42-3-467 & 665-42-3-232

LEGEND	HISTORY
19 CIVIL WAR	NO RECORD OF ESTABLISHMENT
29 WAR WITH SPAIN	
31 WORLD WAR	SURVEY 2386 A. JOHNSON

SCALE 20' = 1" 1.15 ACRE

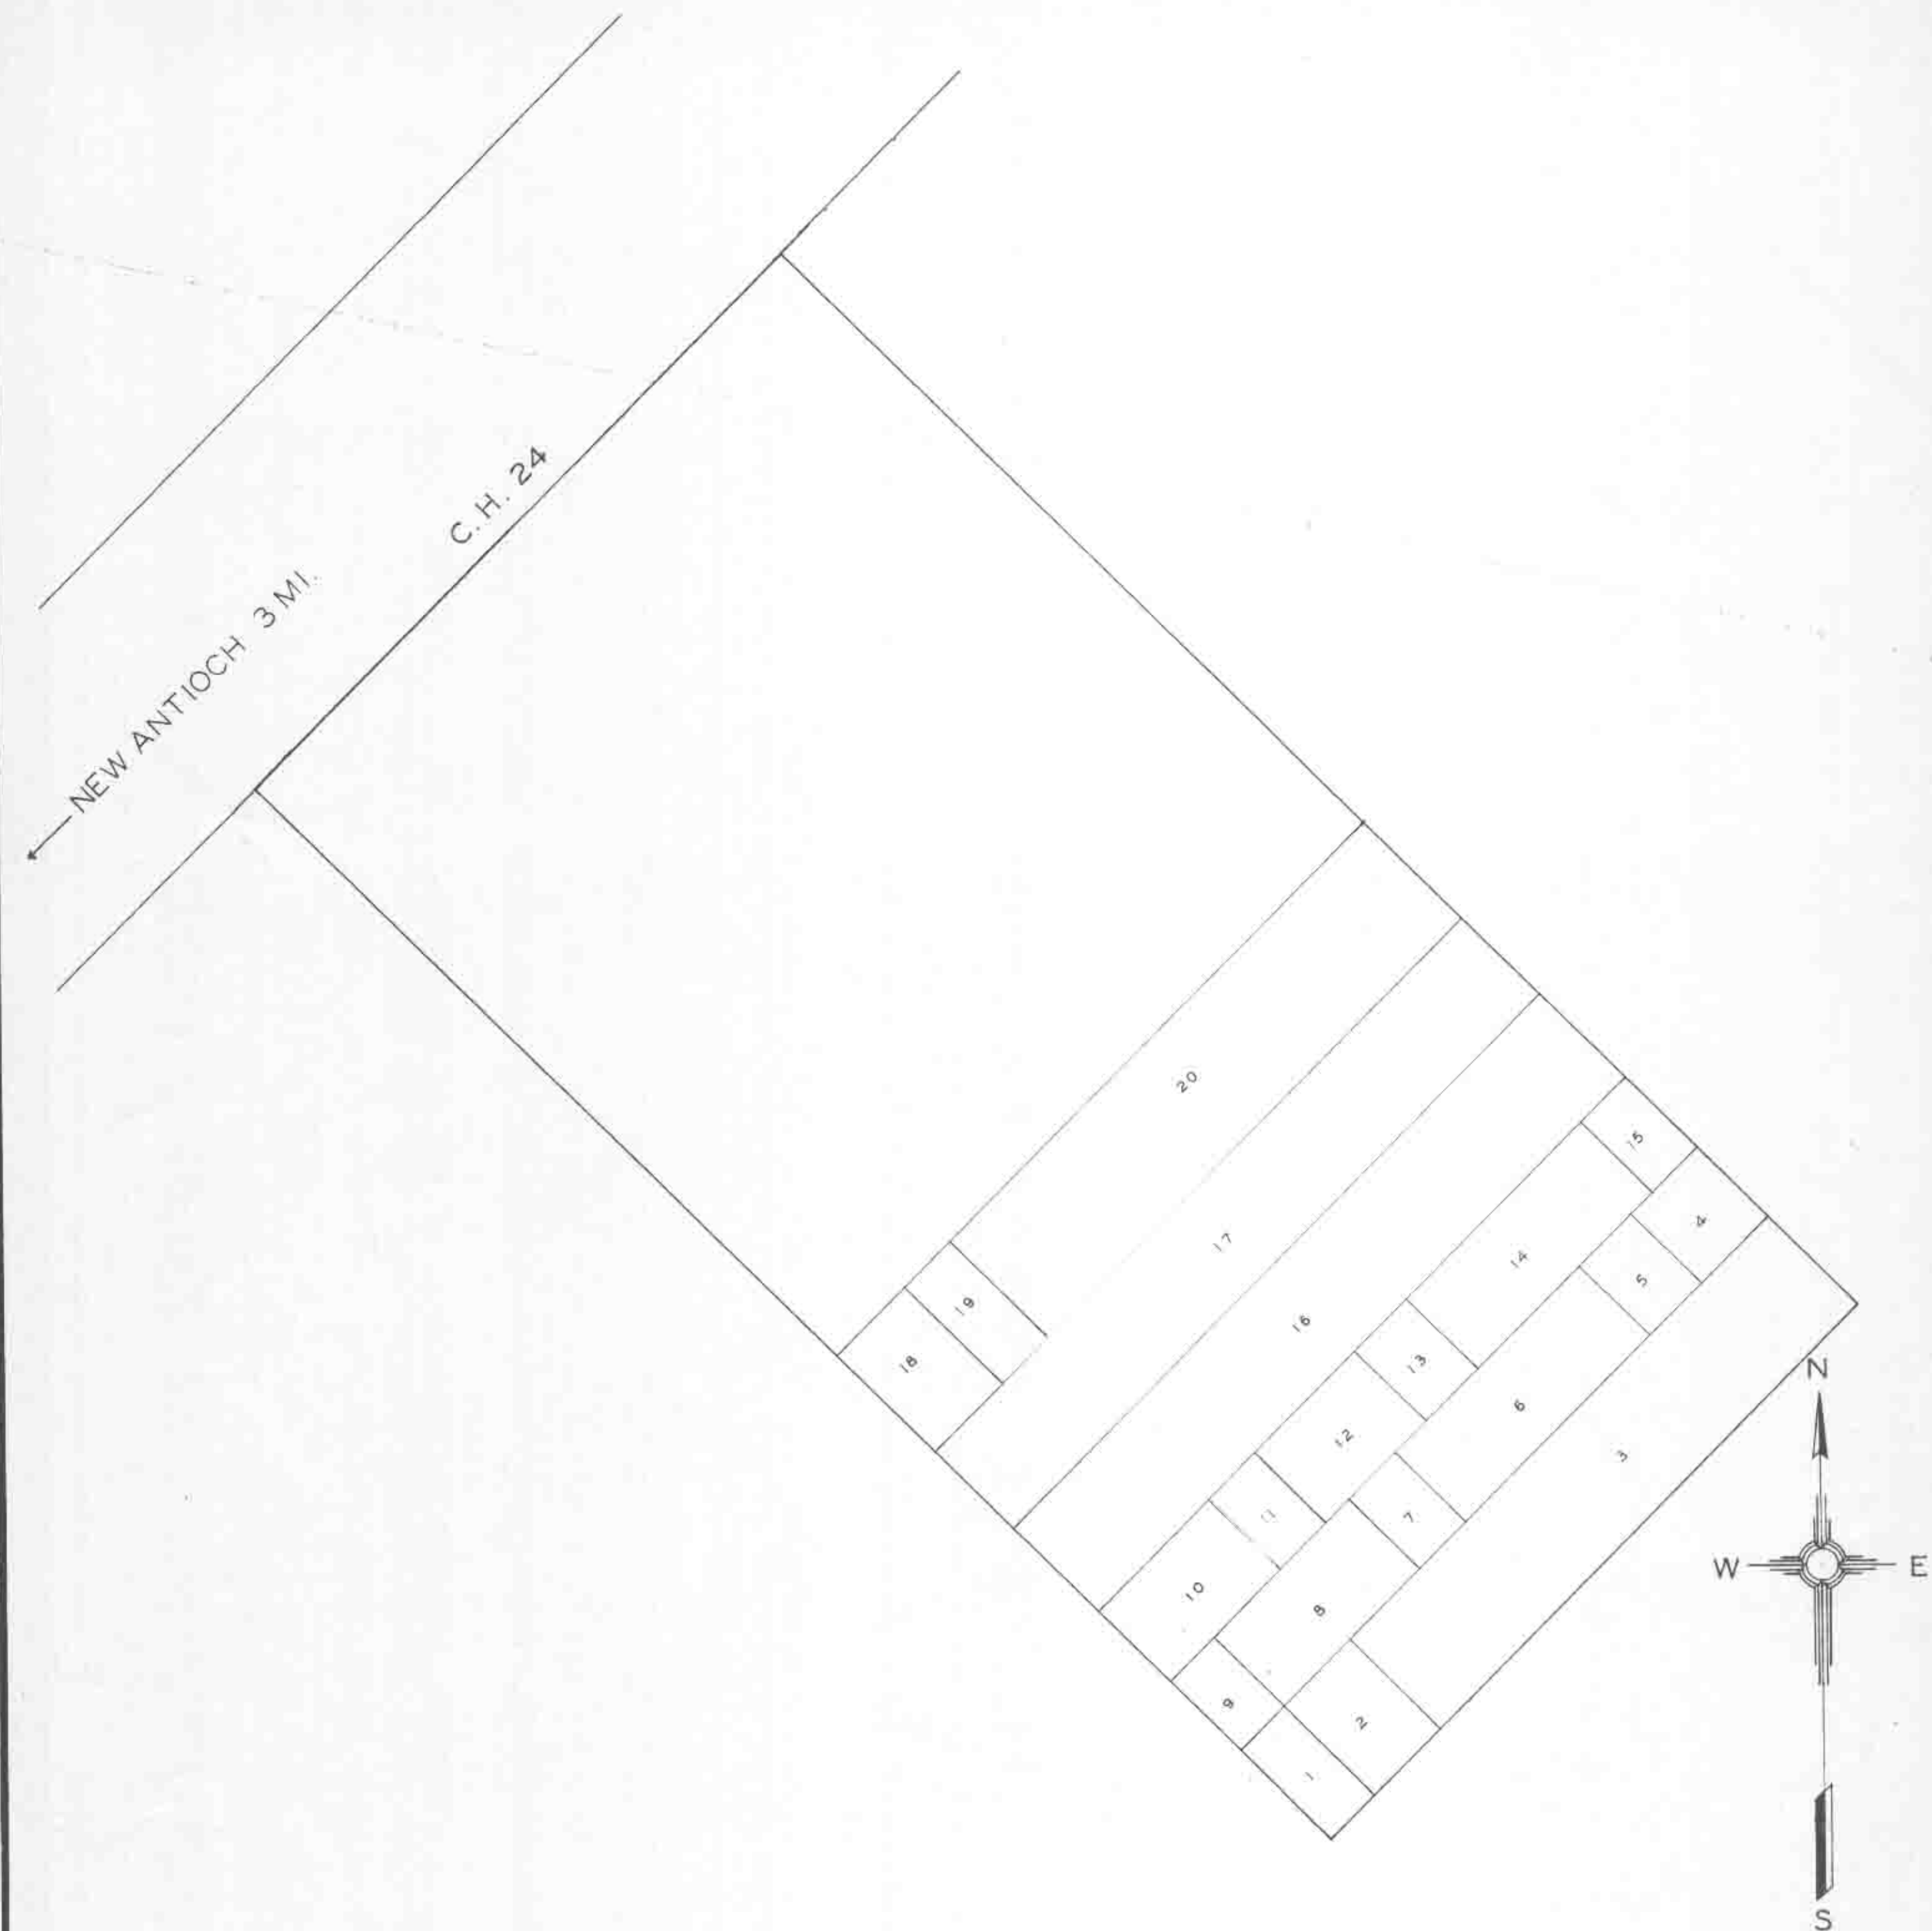

GEORGE CEMETERY
CLINTON CO. WAYNE TWP.

OFFICIAL PROJECT NO. 465-42-3-467 & 665-42-3-232

LEGEND	HISTORY
	EST. DATE UNKNOWN
	SURVEY 1449 E. CARRIGAN

SCALE 20' = 1" .75 ACRE