


WAR	SEC	LOT	GRAVE	
BOBBY	19	OLD	4	6
DOWNING	19	2	21	9
DOWNING	19	2	3A	7
BOYLE	19	1	8	3
FISHER	19	2	2	2
DUBOIS	19	OLD	6	7
GREEN	19	1	5	9
GREEN	19	1	5	3
GRINBAK	19	2	13	10

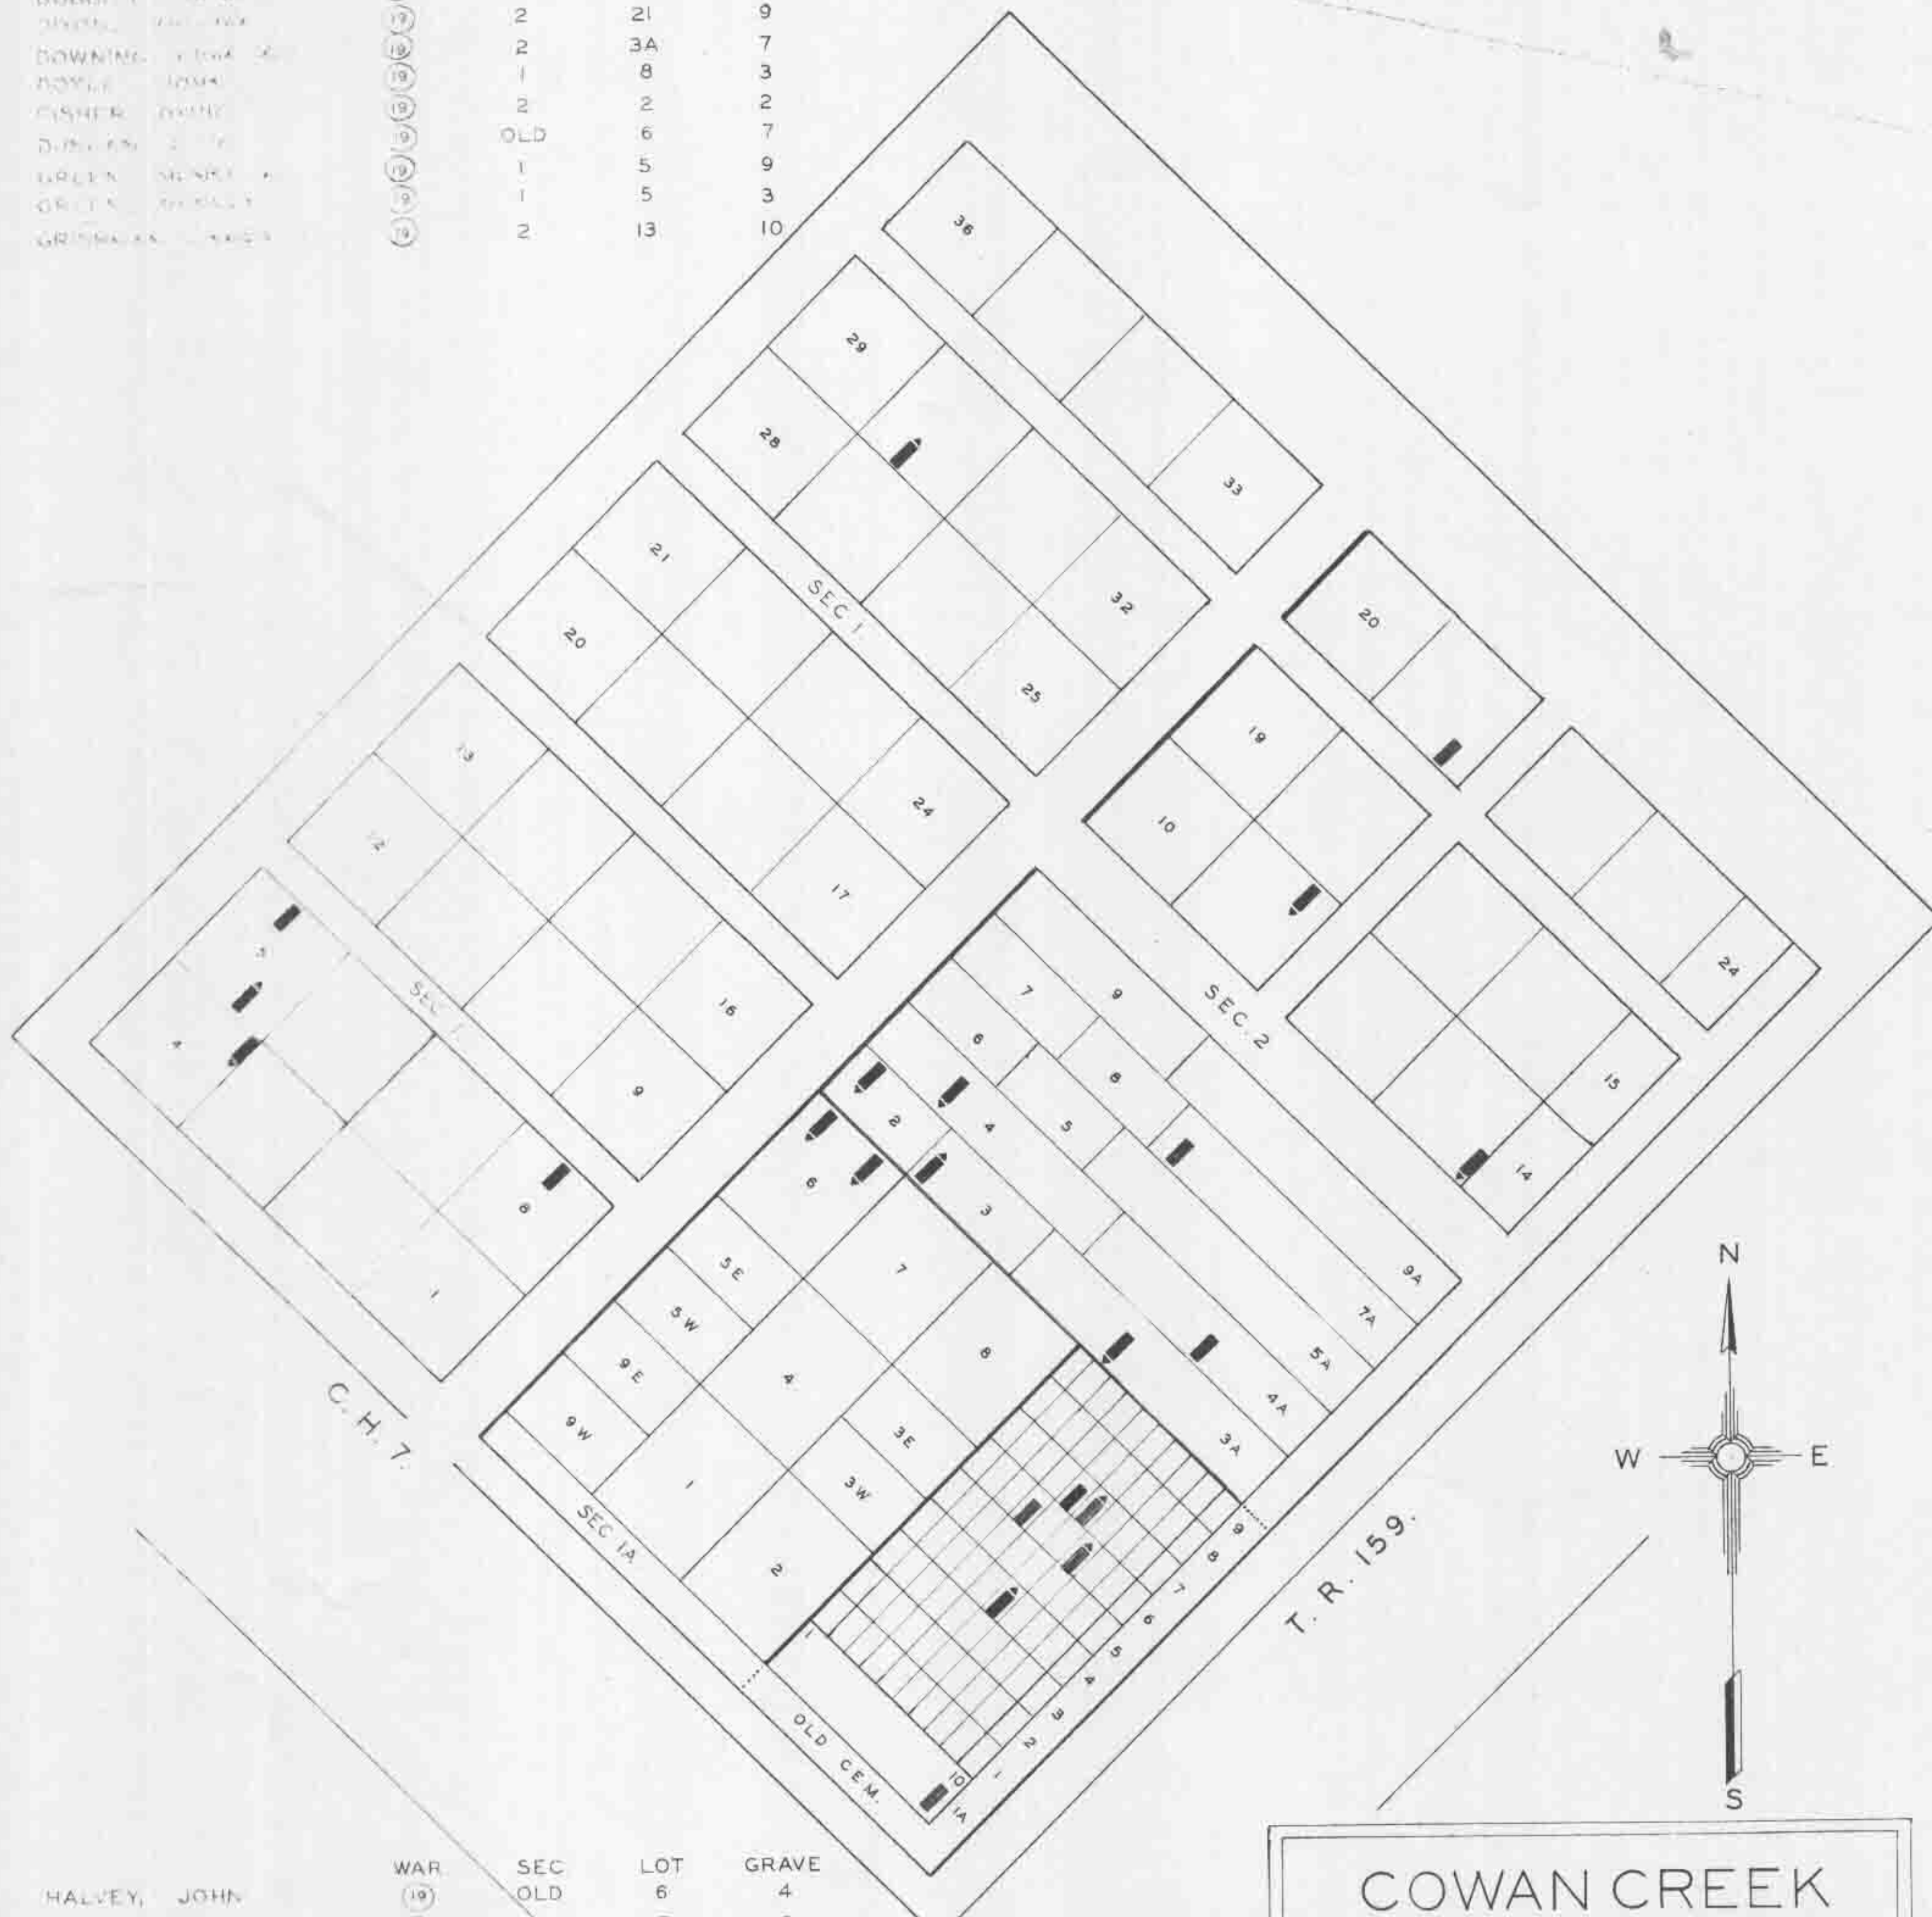


WAR	SEC	LOT	GRAVE	
HALVEY, JOHN	19	OLD	6	4
HAMILTON, NATHAN	19	OLD	7	6
HAMILTON, WILLIAM	19	OLD	7	5
HELMIT, THOMAS	19	1	4	5
HULL, GEORGE	19	2	11	5
JOHNSON, HENRY	19	1	30	9
MORRIS, HENRY	19	OLD	1A	10
PIPERD, GENE	19	2	4A	8
RHOADES, ED. F.	19	2	3	1
SNODGRASS, EDGAR	19	1-A	6	4
SNODGRASS, JOHN B.	19	1-A	6	2
SPROUSE, JAMES H.	19	2	4	5
SWINK, HENRY	19	2	7A	2

COWAN CREEK CEMETERY
CLINTON CO. WASHINGTON TWP.

OFFICIAL PROJECT NO. 465-42-3-467 & 665-42-3-232

LEGEND	HISTORY
19 CIVIL WAR	NO RECORD OF ESTABLISHMENT
29 WAR WITH SPAIN	
31 WORLD WAR	SURVEY 2386 A. JOHNSON

SCALE 20' = 1" 1.15 ACRE

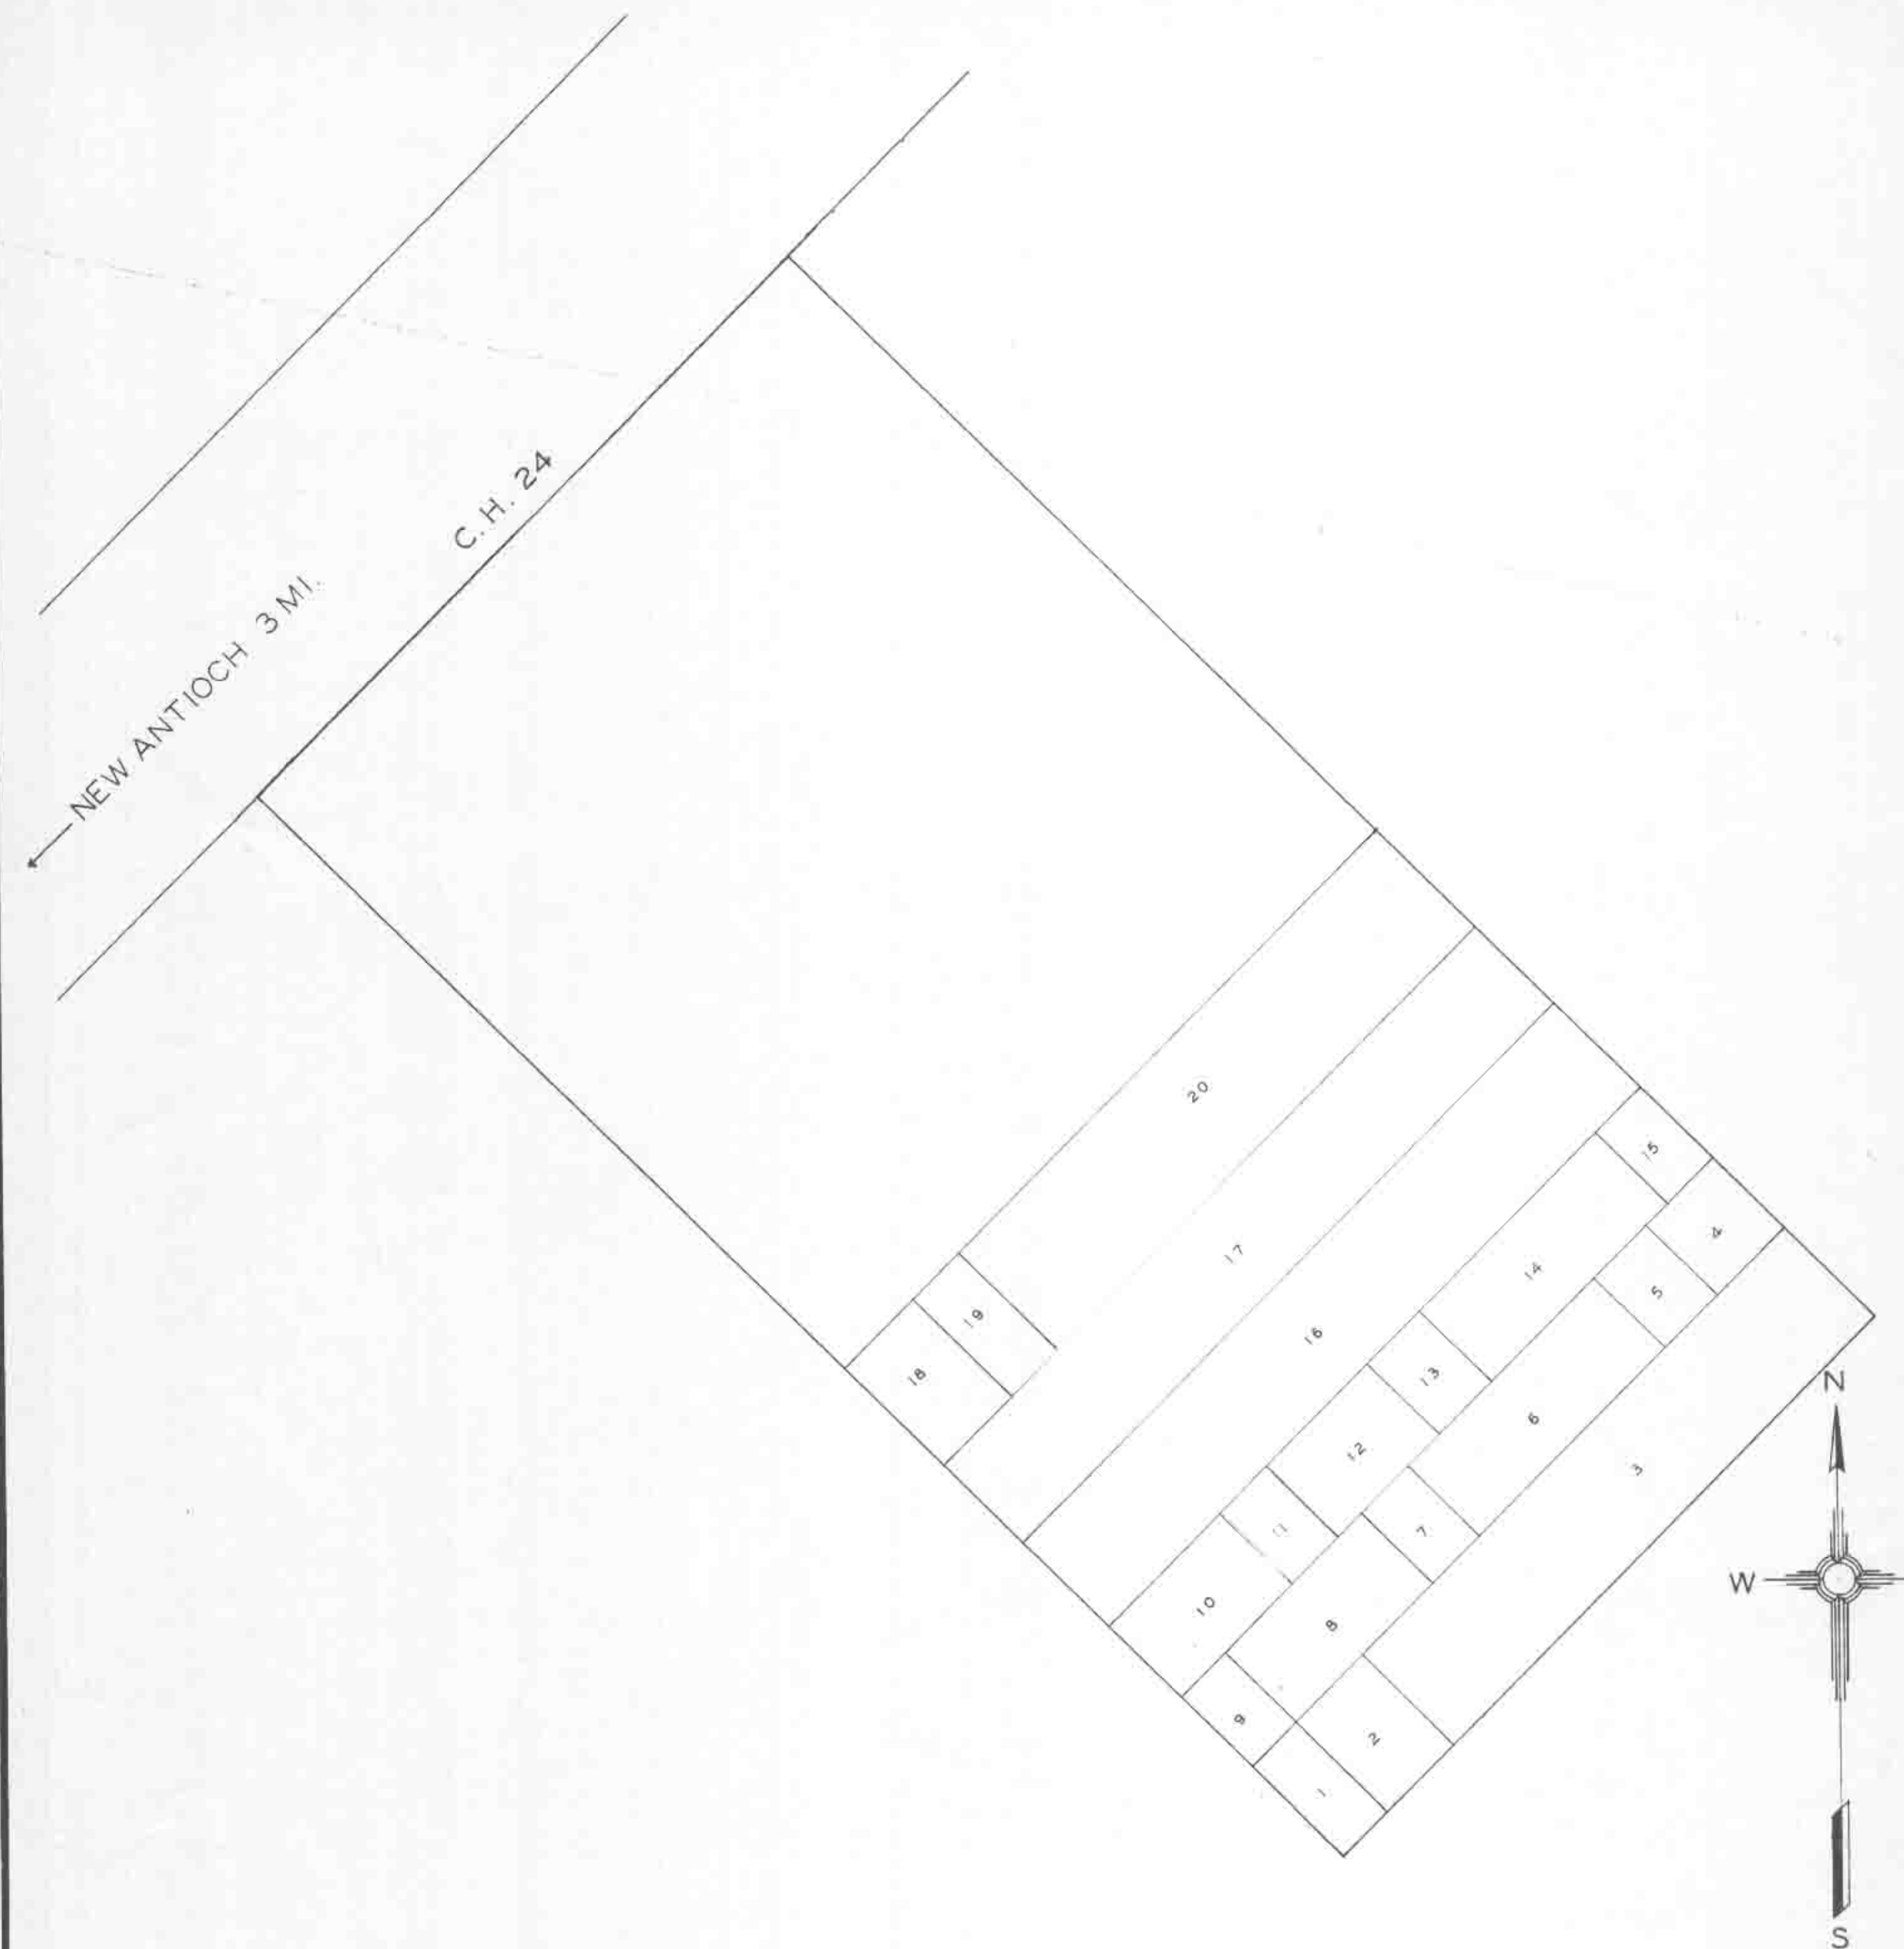

GEORGE CEMETERY
CLINTON CO. WAYNE TWP.

OFFICIAL PROJECT NO. 465-42-3-467 & 665-42-3-232

LEGEND	HISTORY
	EST. DATE UNKNOWN
	SURVEY 1449 E. CARRIGAN

SCALE 20' = 1" .75 ACRE