
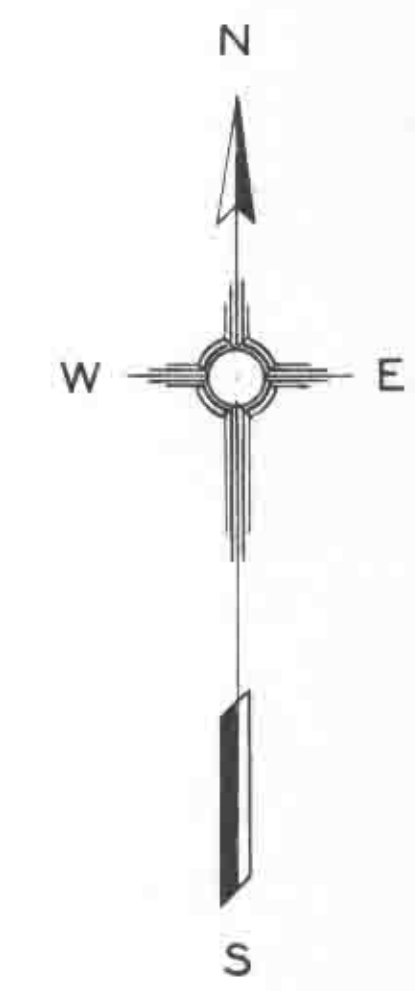


WAR ROW GRAVE

DOVE, S. C.	⑩	14	10
EDWARDS, MOSES	⑩	4	29
JOHNSON, EDWARD L.	⑩	11	6
WILSON, EDGAR	③	11	52
WRIGHT, ROBERT	⑩	10	37

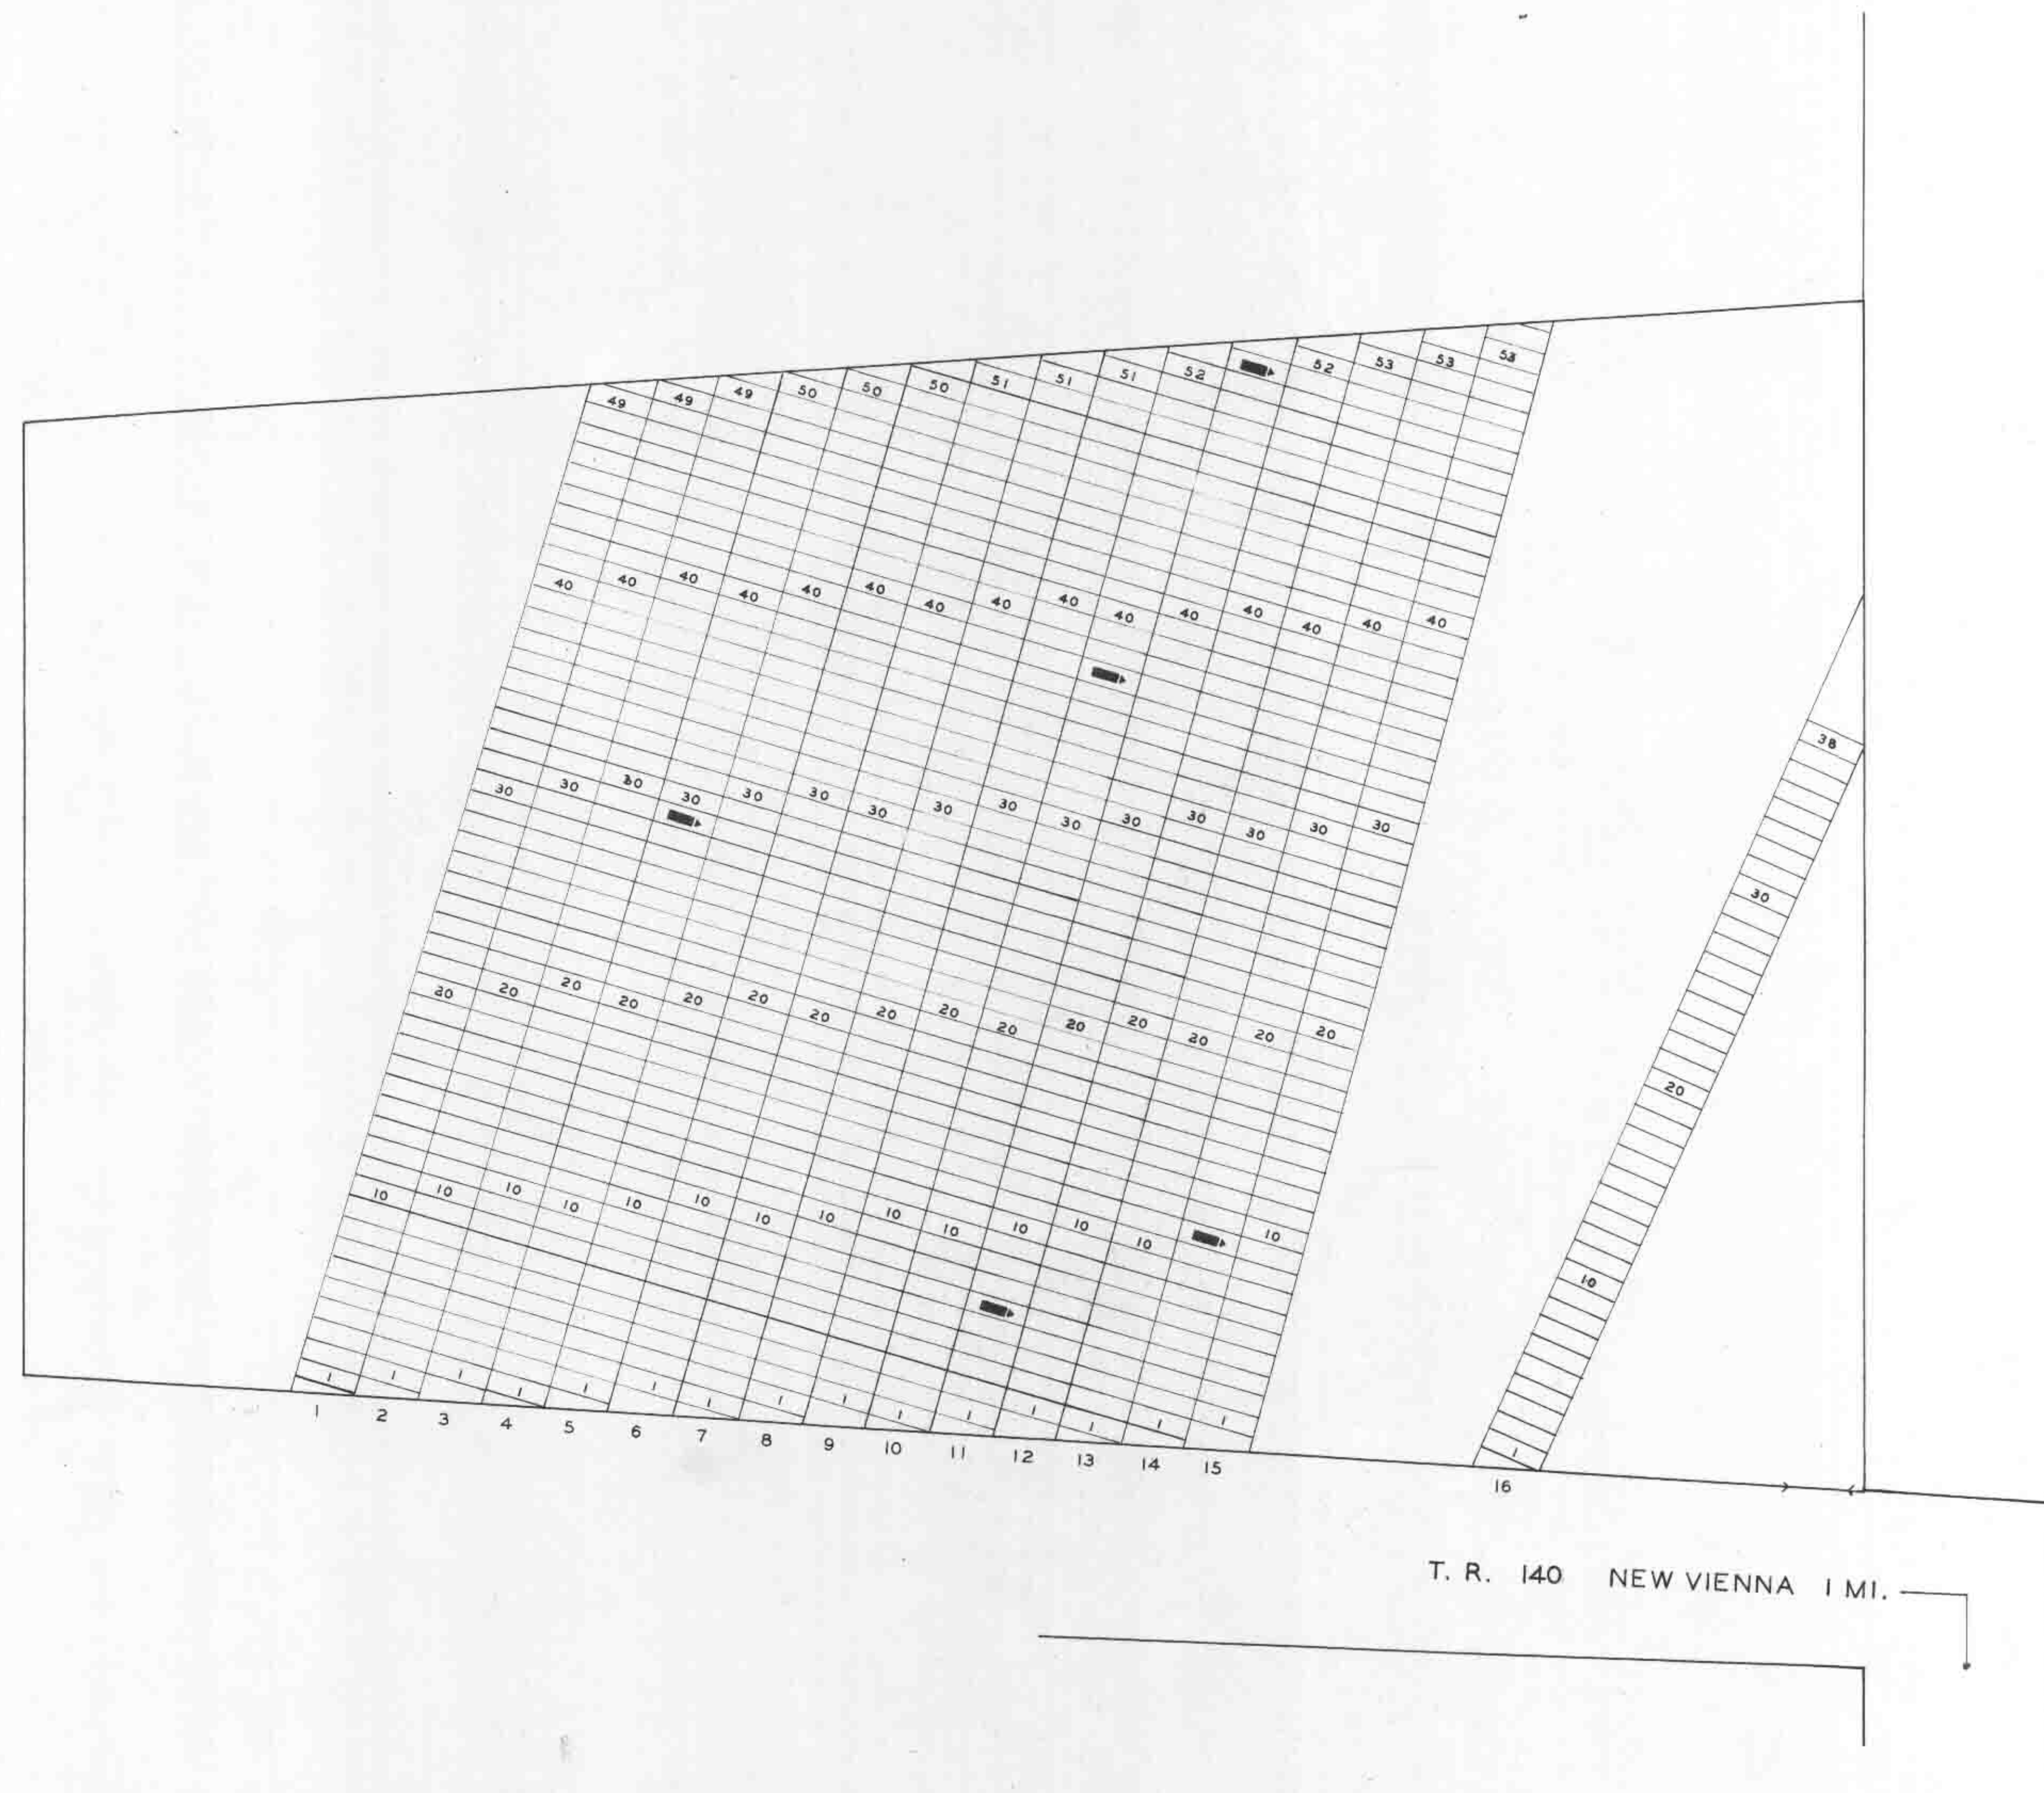

**QUAKER**  
(NEW VIENNA)  
**CEMETERY**

CLINTON CO. GREEN TWP.

OFFICIAL PROJECT NO. 465 42 3 467 &  
665 42 3 232

LEGEND HISTORY

⑩	WAR OF 1812	SURVEY 4397 A. BRADFORD
③	CIVIL WAR	(BUFORD)
②	WAR WITH SPAIN	
①	WORLD WAR	

SCALE 20' = 1" 1.65 ACRE.