
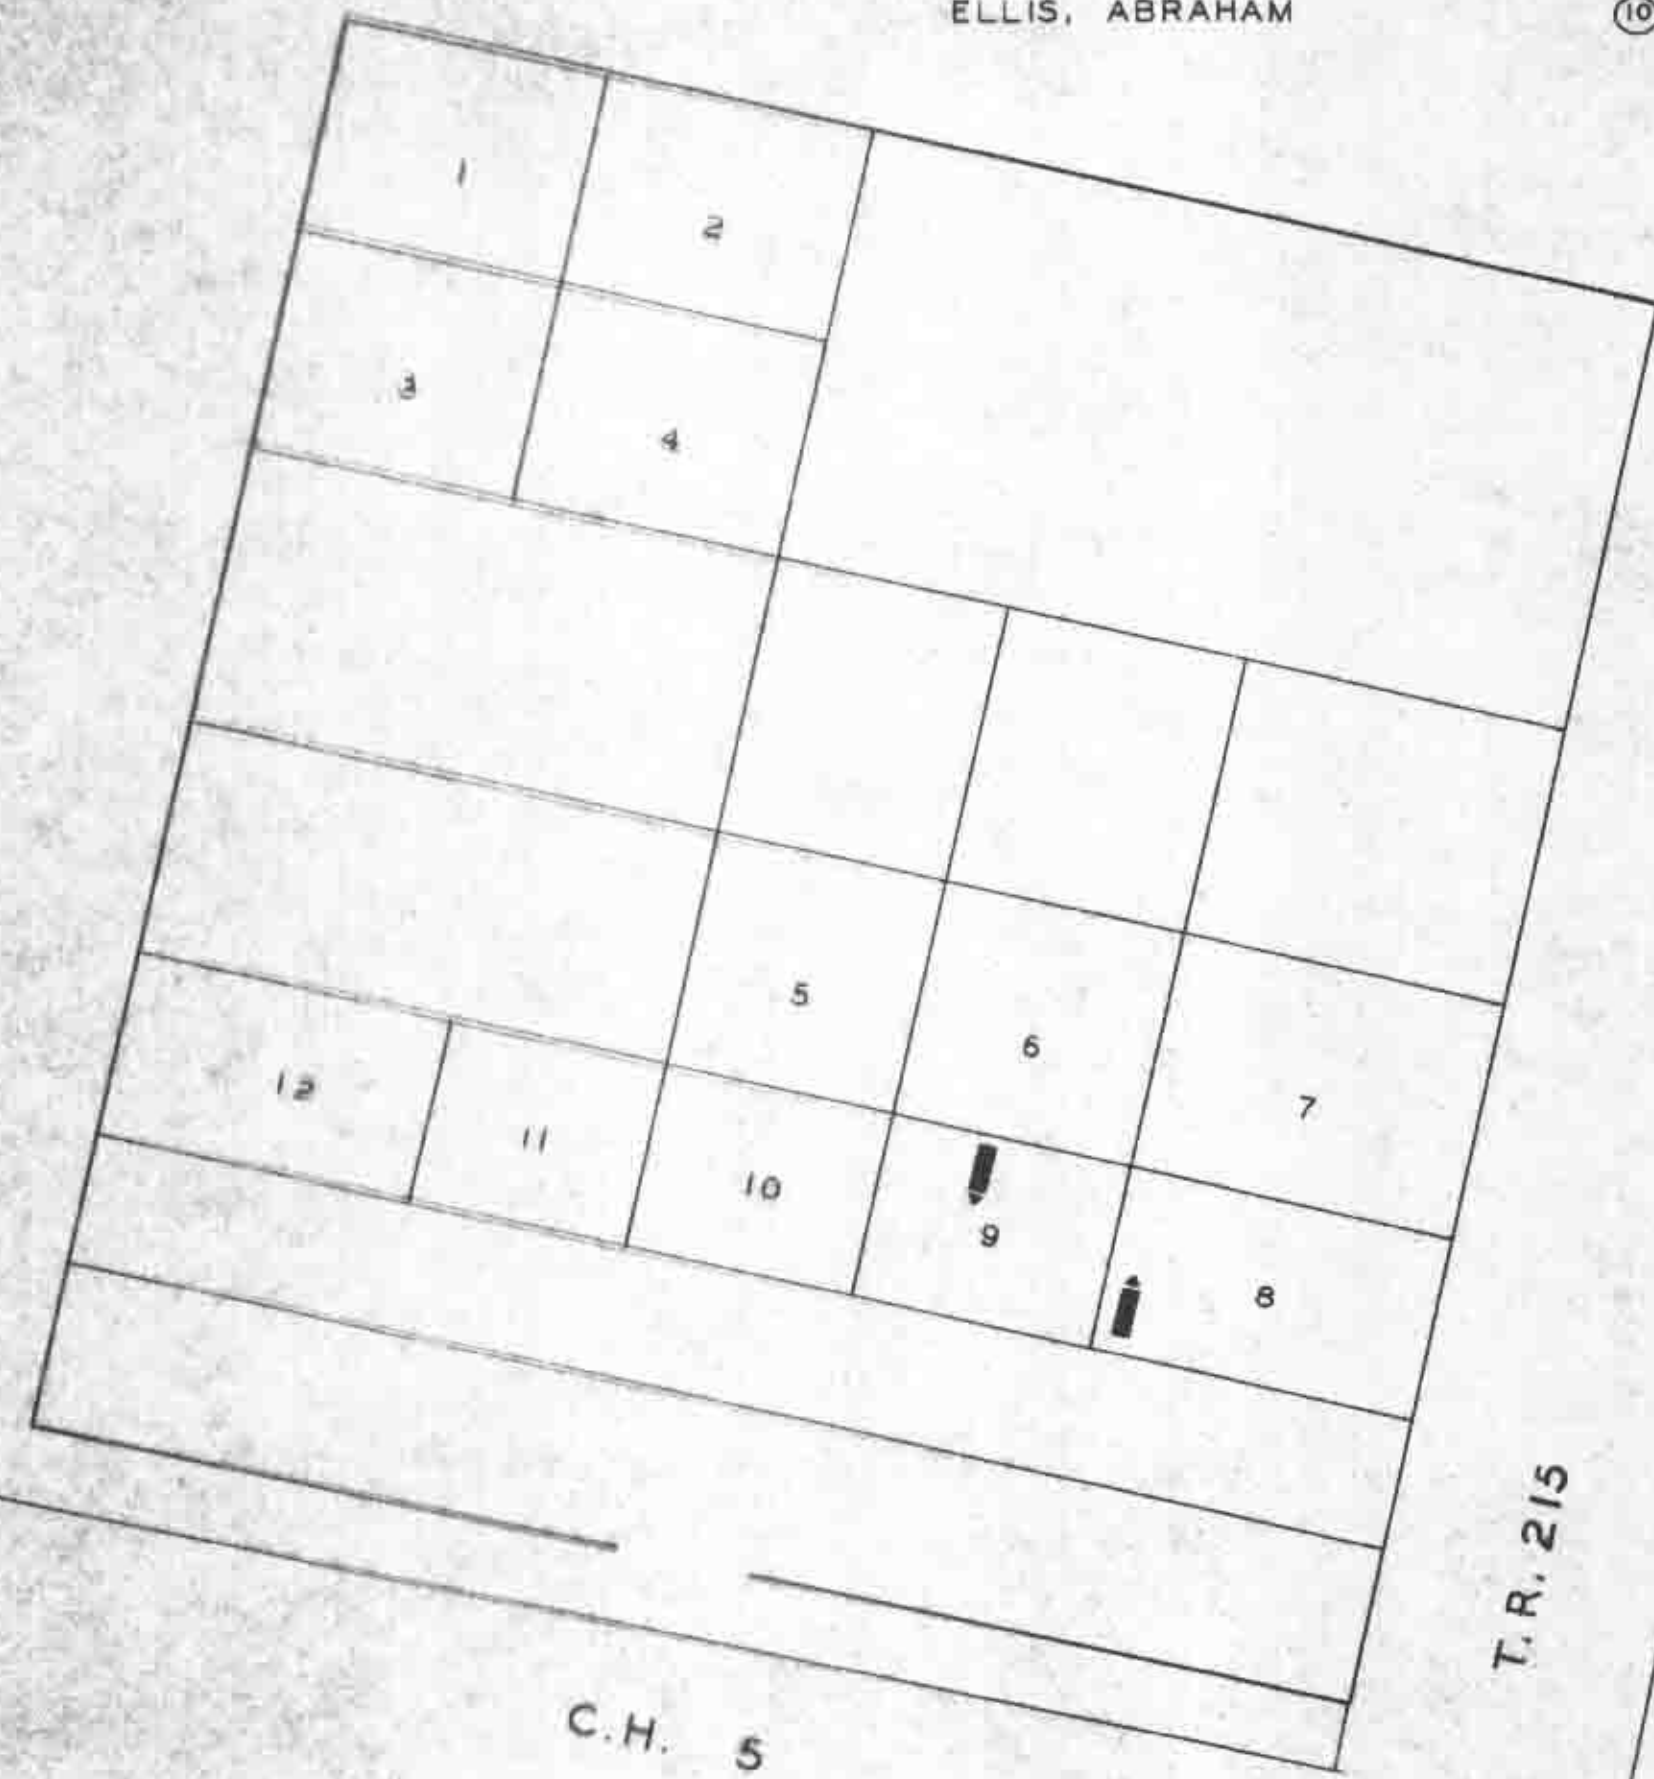


CARROLL, WILLIAM

ELLIS, ABRAHAM

WAR	LOT	GRAVE
⑩	8	6
⑩	9	3


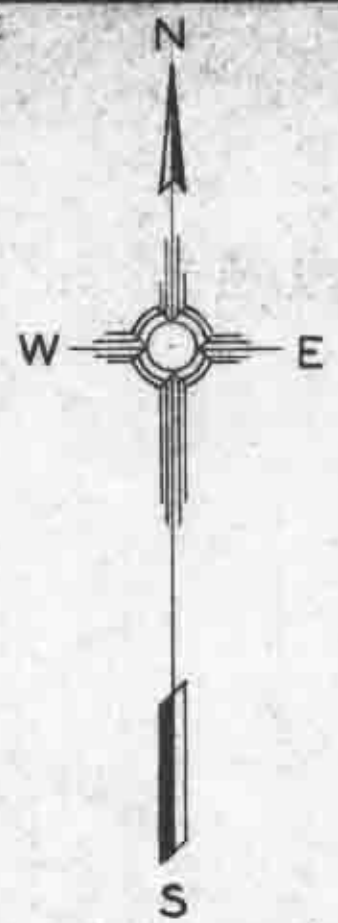


SALEM
DEVOE FARM
CEMETERY
CLINTON CO. LIBERTY TWP.

OFFICIAL PROJECT NO. 465-42-3-467 & 665-42-3-232

LEGEND	HISTORY
⑩ WAR OF 1812	EST. 1818 BY AARON JENKINS
⑩ CIVIL WAR	SURVEY 1729 C. PAGE

SCALE 20' = 1" .50 ACRE

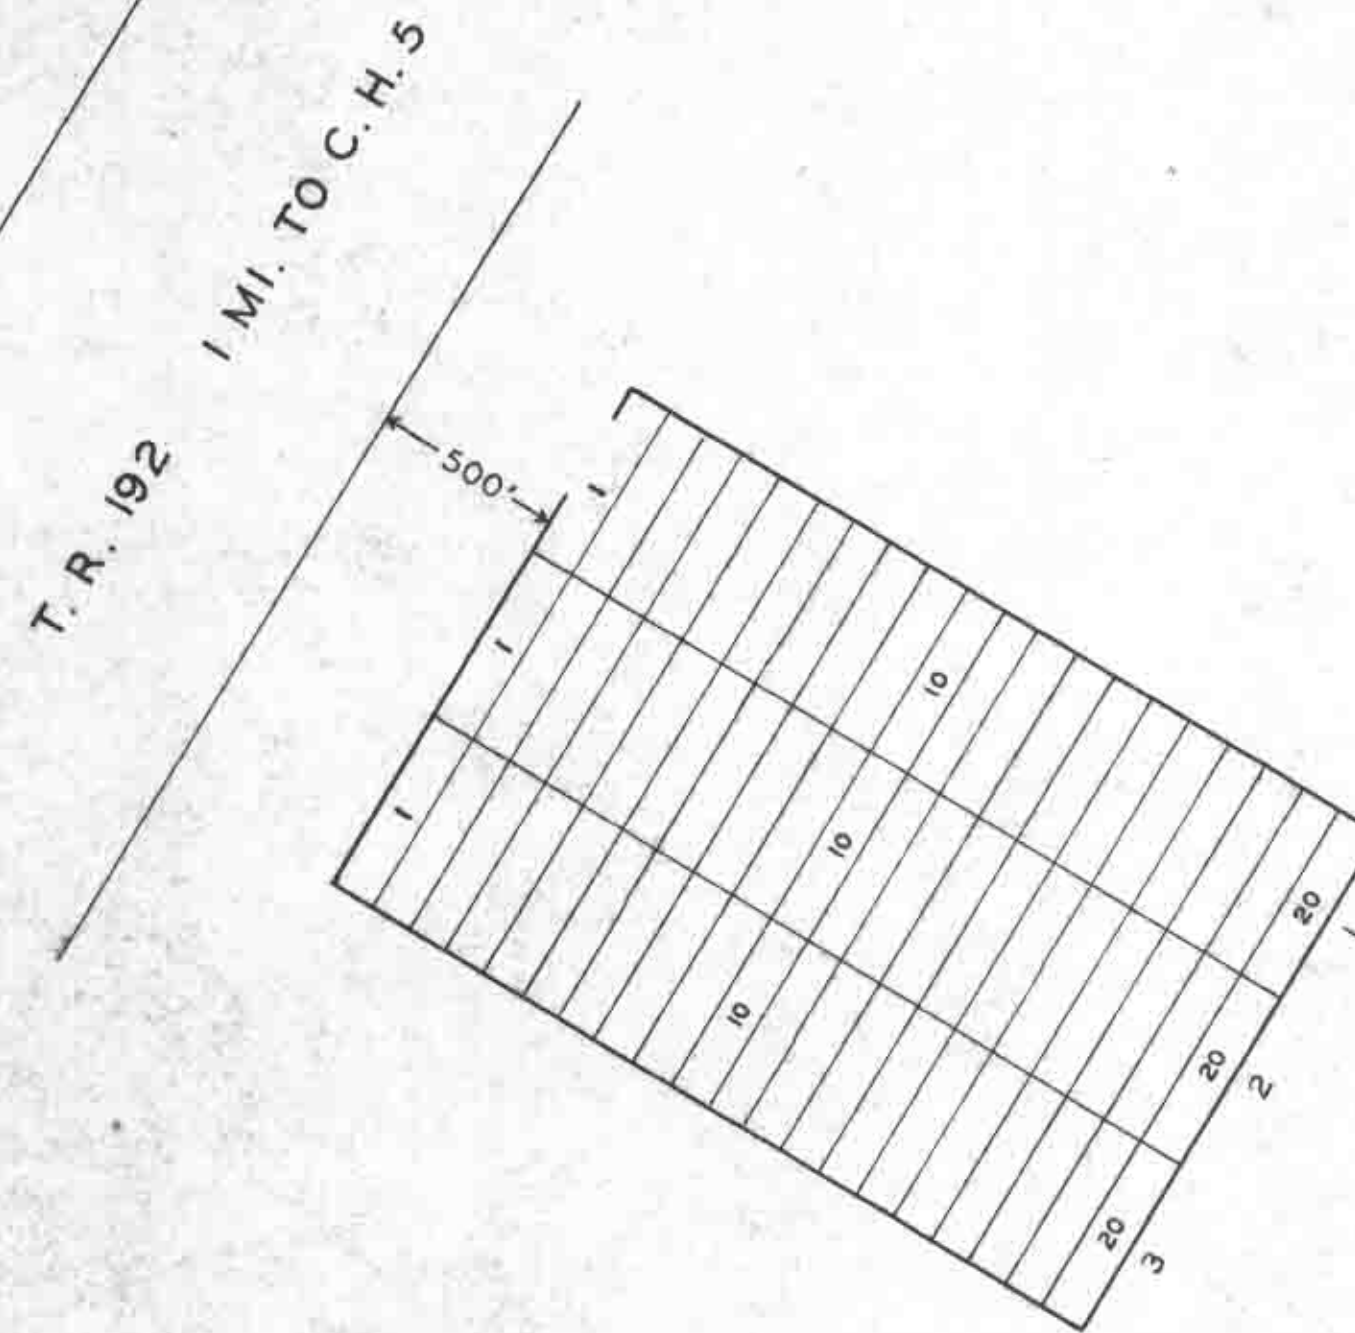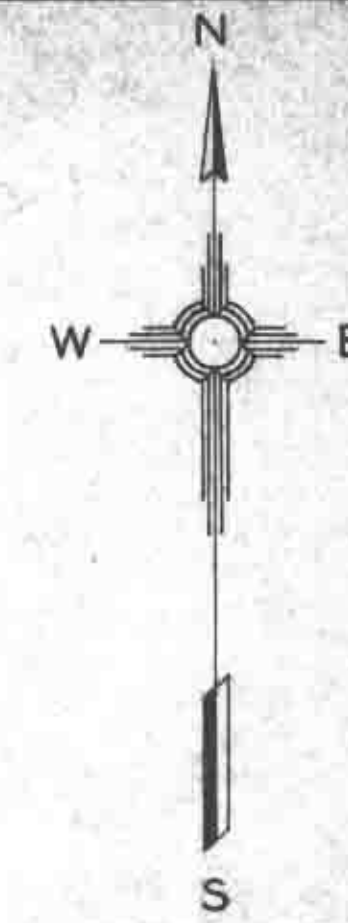

OGALSBEE
CEMETERY
CLINTON CO. LIBERTY TWP.



OFFICIAL PROJECT NO. 465-42-3-467 & 665-42-3-232

LEGEND	HISTORY
	NO RECORD OF ESTABLISHMENT
	SURVEY 2312 BY W. NELSON

SCALE 20' = 1" .13 ACRE

CONSTANT, WILLIAM

WAR	LOT	GRAVE
⑩	4	6

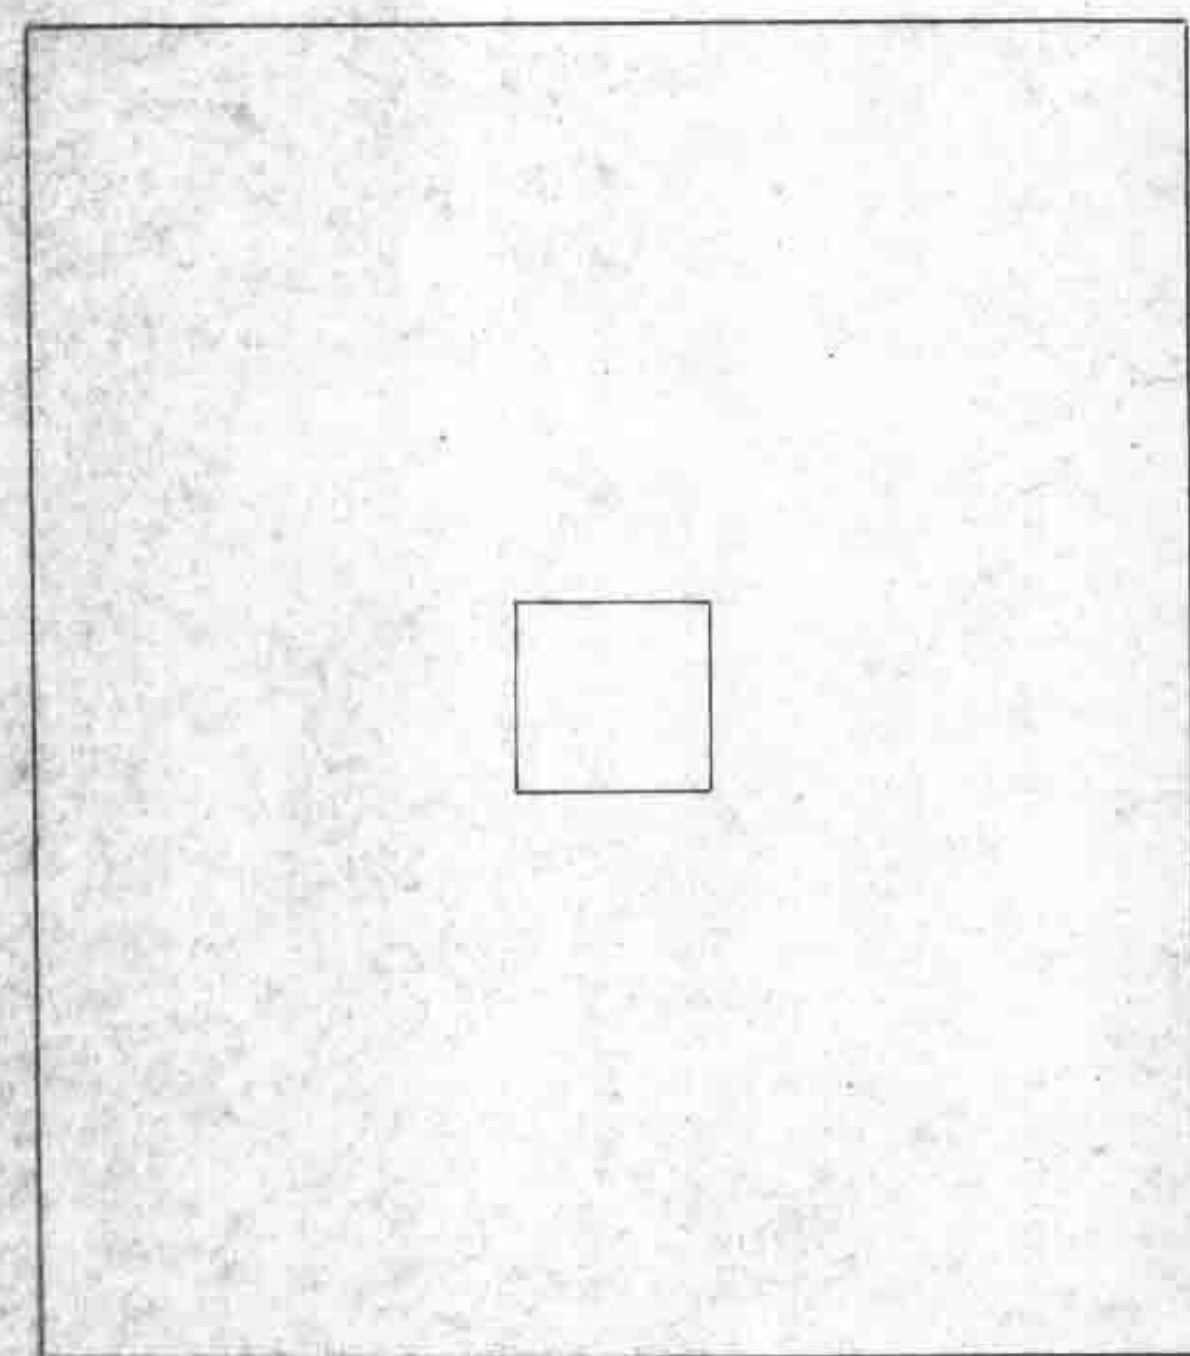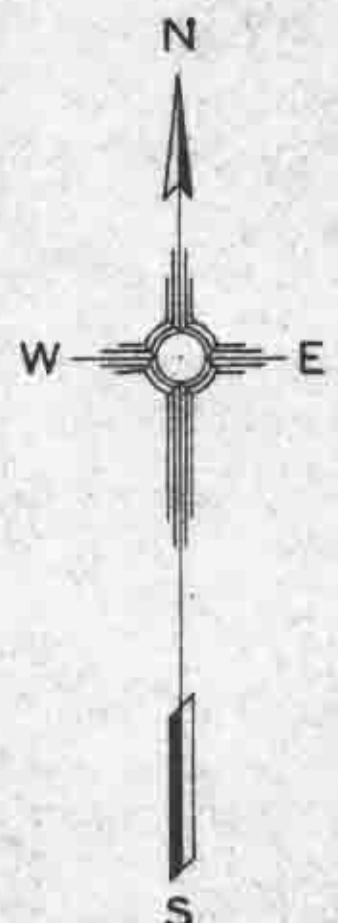


MOORMAN
CEMETERY
CLINTON CO. LIBERTY TWP.


OFFICIAL PROJECT NO. 465-42-3-467 & 665-42-3-232

LEGEND	HISTORY
	FAMILY BURIAL GROUND
	NO RECORD
	SURVEY 1728 C. PAGE

SCALE 20' = 1" .10 ACRE

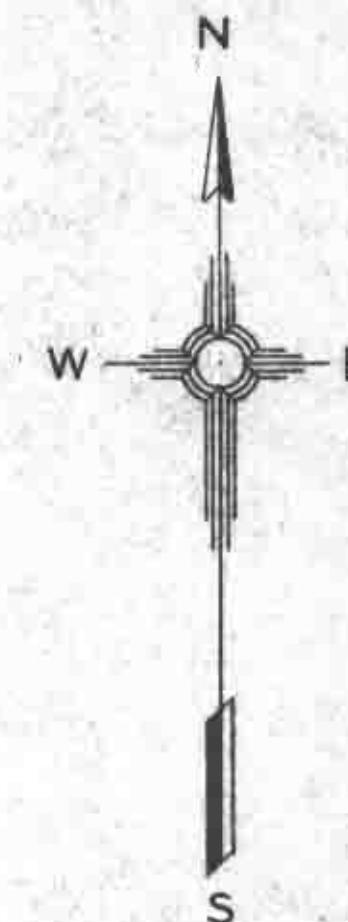

S. H. 68. LUMBERTON 1 MI.

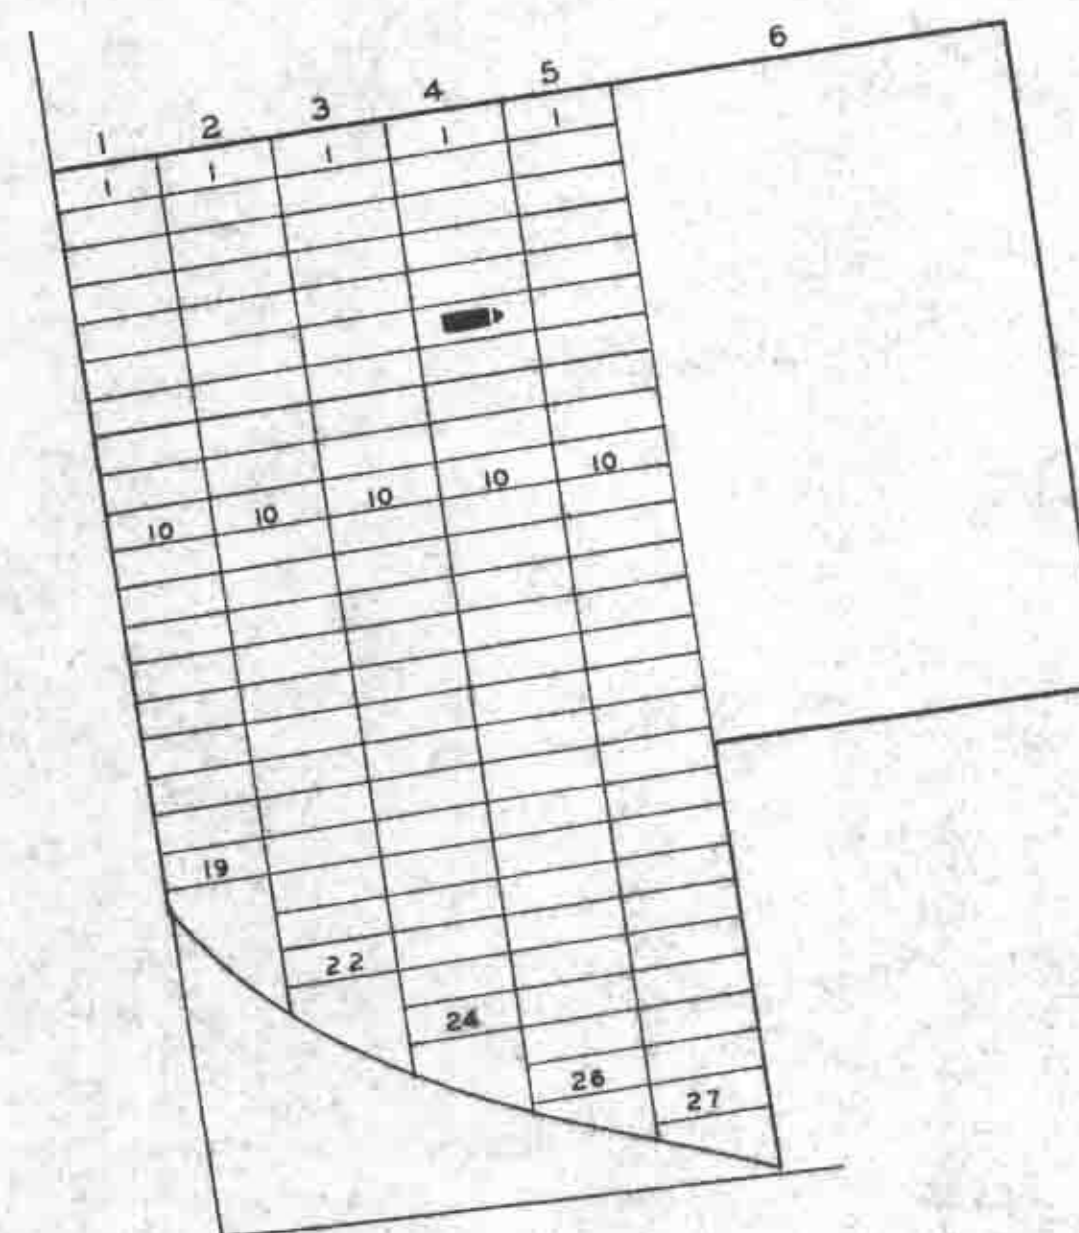

MT. PLEASANT
CEMETERY
CLINTON CO. LIBERTY TWP.

OFFICIAL PROJECT NO. 465-42-3-467 & 665-42-3-232

LEGEND	HISTORY
⑩ WAR OF 1812	EST. 1832 BY SAMUEL HAYNES
⑩ CIVIL WAR	SURVEY 523 D. DUVALL

SCALE 20' = 1" .20 ACRE