



CLARKSVILLE 2 MI. S.H. 350

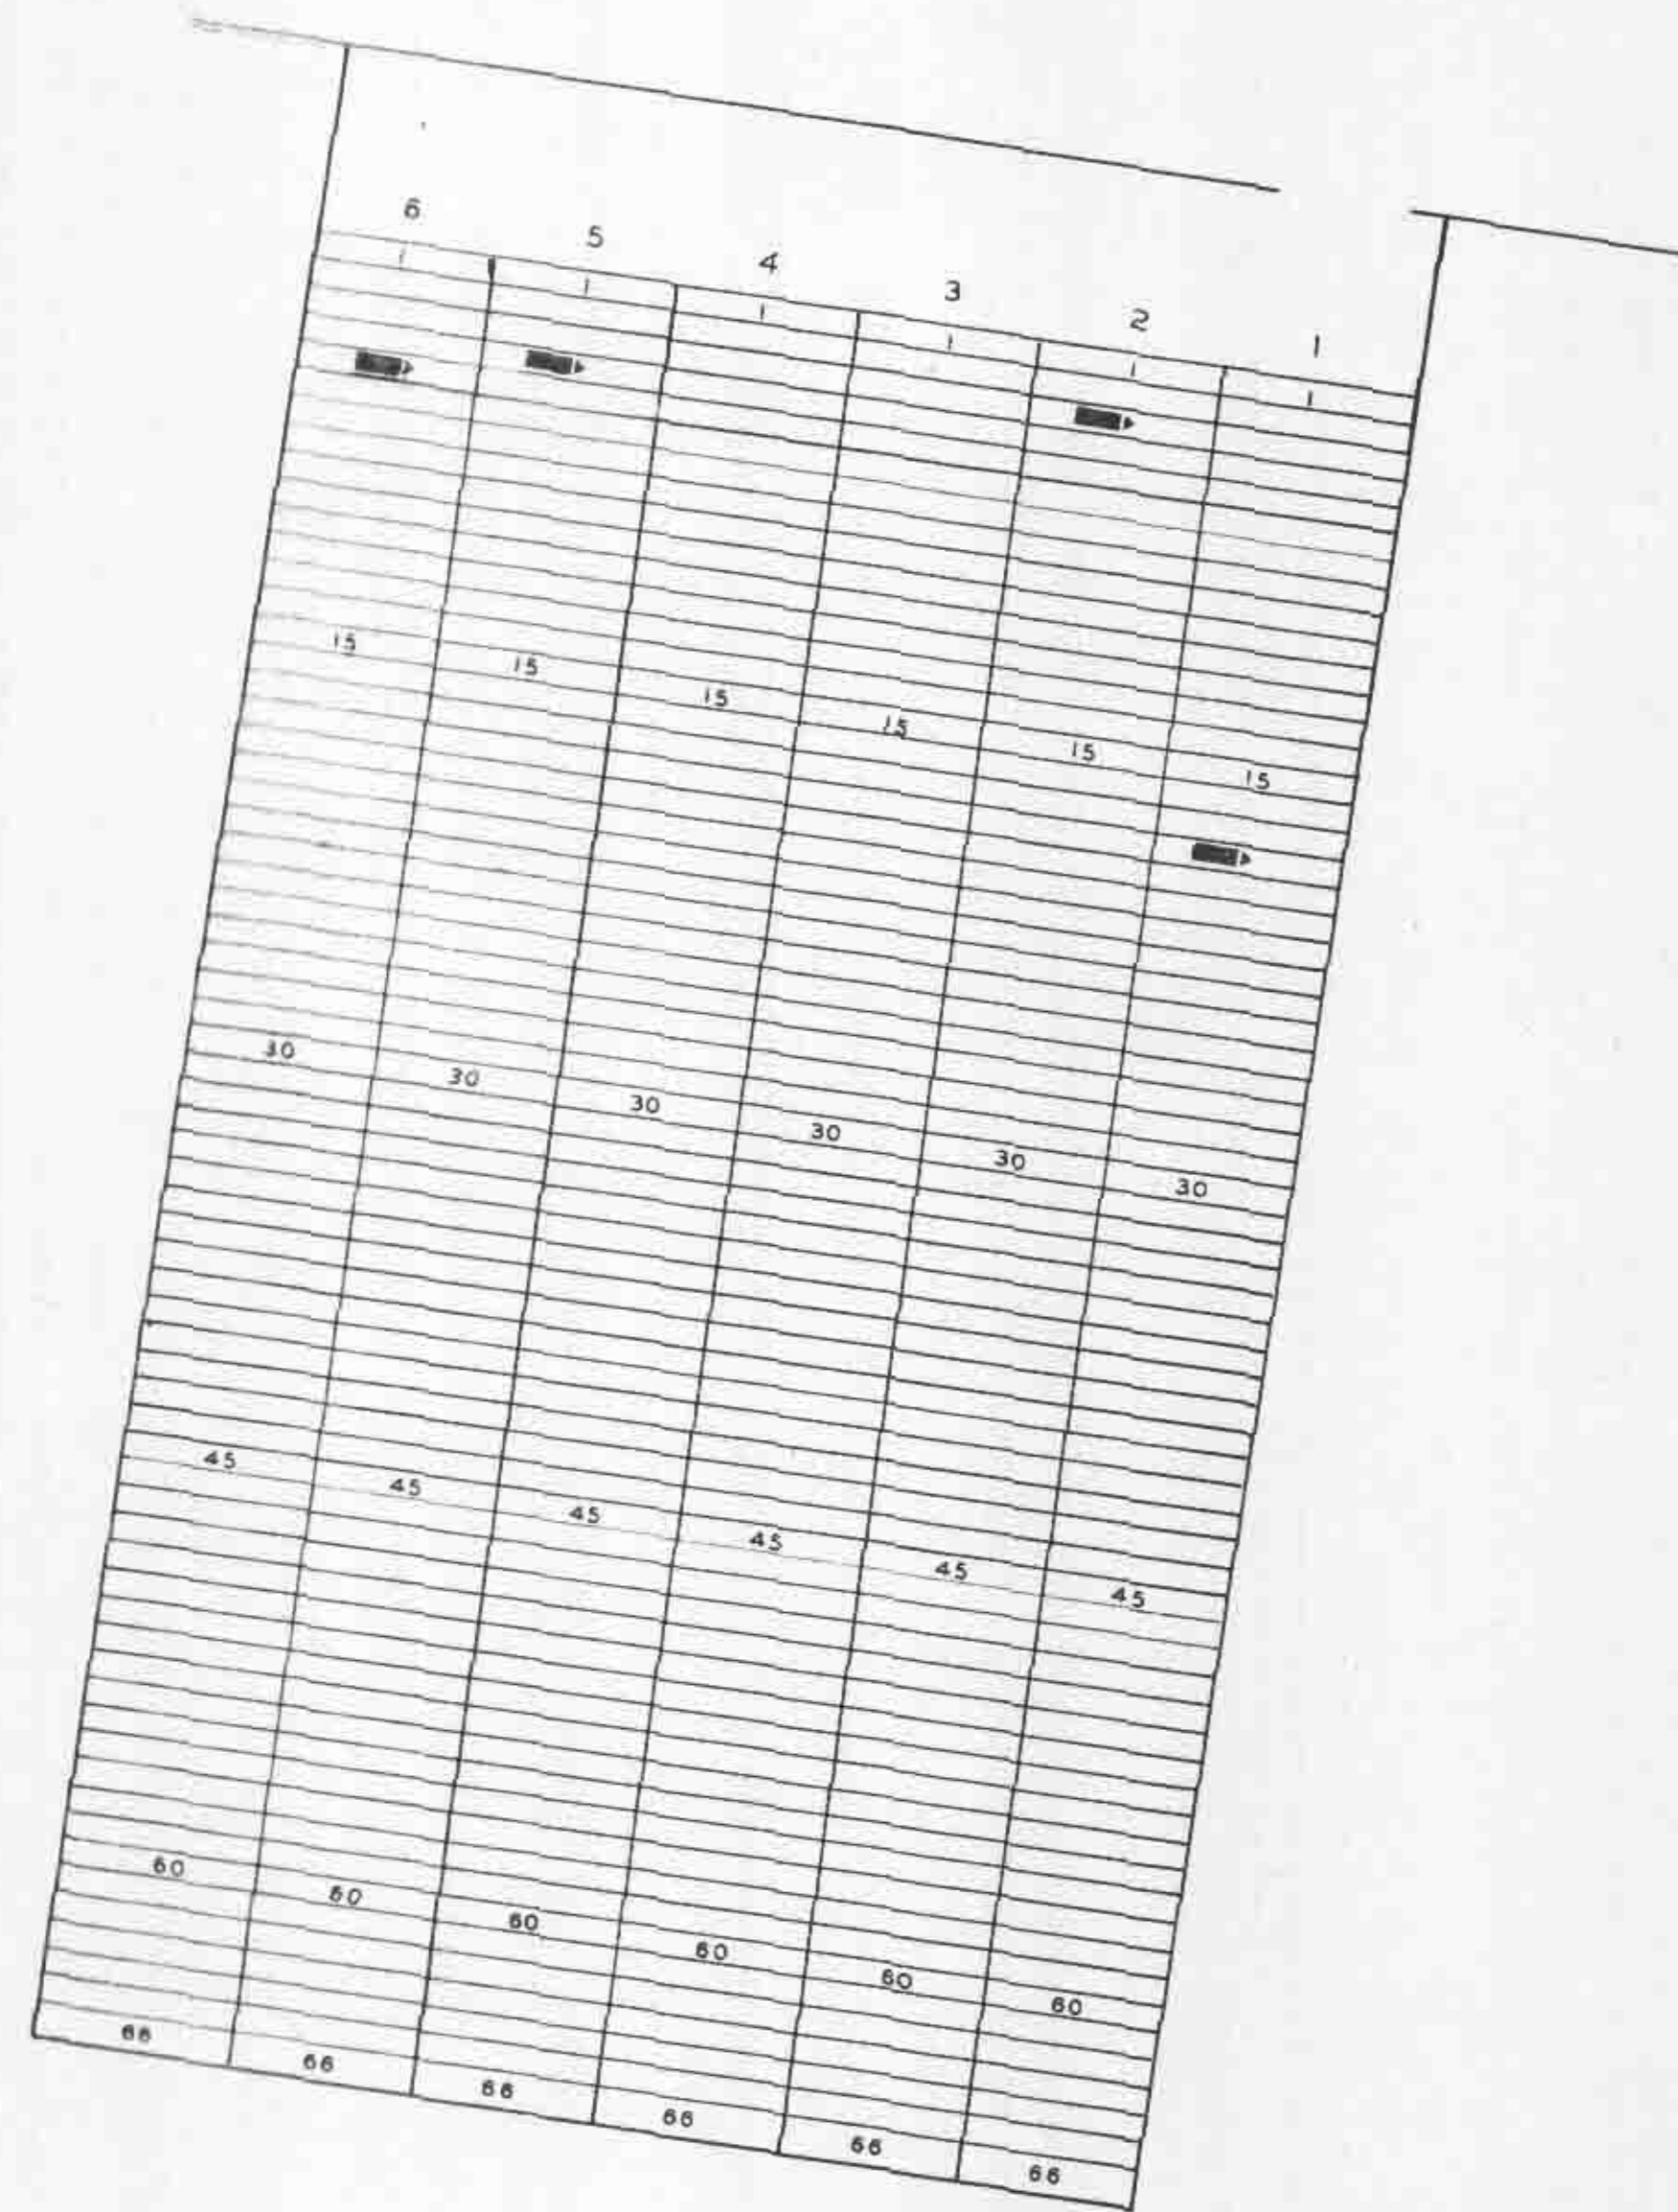

ARMSTRONG, WILLIAM
DALBY, ABEL
HARDIN, THOMAS
HARDING, SAMUEL
STATES, ABRAHAM H. SR.

| WAR | ROW | GRAVE |
|-----|------------------|-------|
| ⑩ | 5 | 4 |
| ① | LOCATION UNKNOWN | |
| ① | 6 | 5 |
| ⑩ | 2 | 3 |
| ⑩ | 1 | 18 |

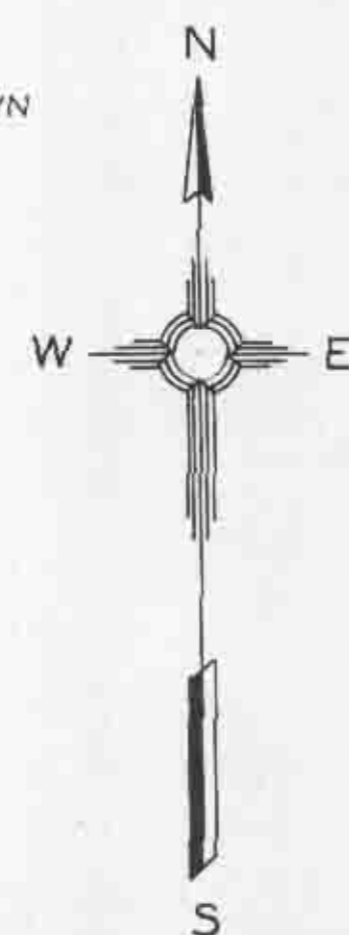


SEWELL CEMETERY
CLINTON CO. VERNON TWP.
OFFICIAL PROJECT NO. 465-42-3-467 & 665-42-3-232

| | |
|---------------|-------------------------|
| LEGEND | HISTORY |
| ① REVOLUTION, | EST. PRIOR TO 1816 |
| ⑩ WAR OF 1812 | SURVEY 2250 A. CAMPBELL |
| ⑩ MEXICAN WAR | |
| ⑩ CIVIL WAR | |


SCALE 20" = 1" .80 ACRE

C.H. 55 1 MI. TO S.H. 134 S.H. 134

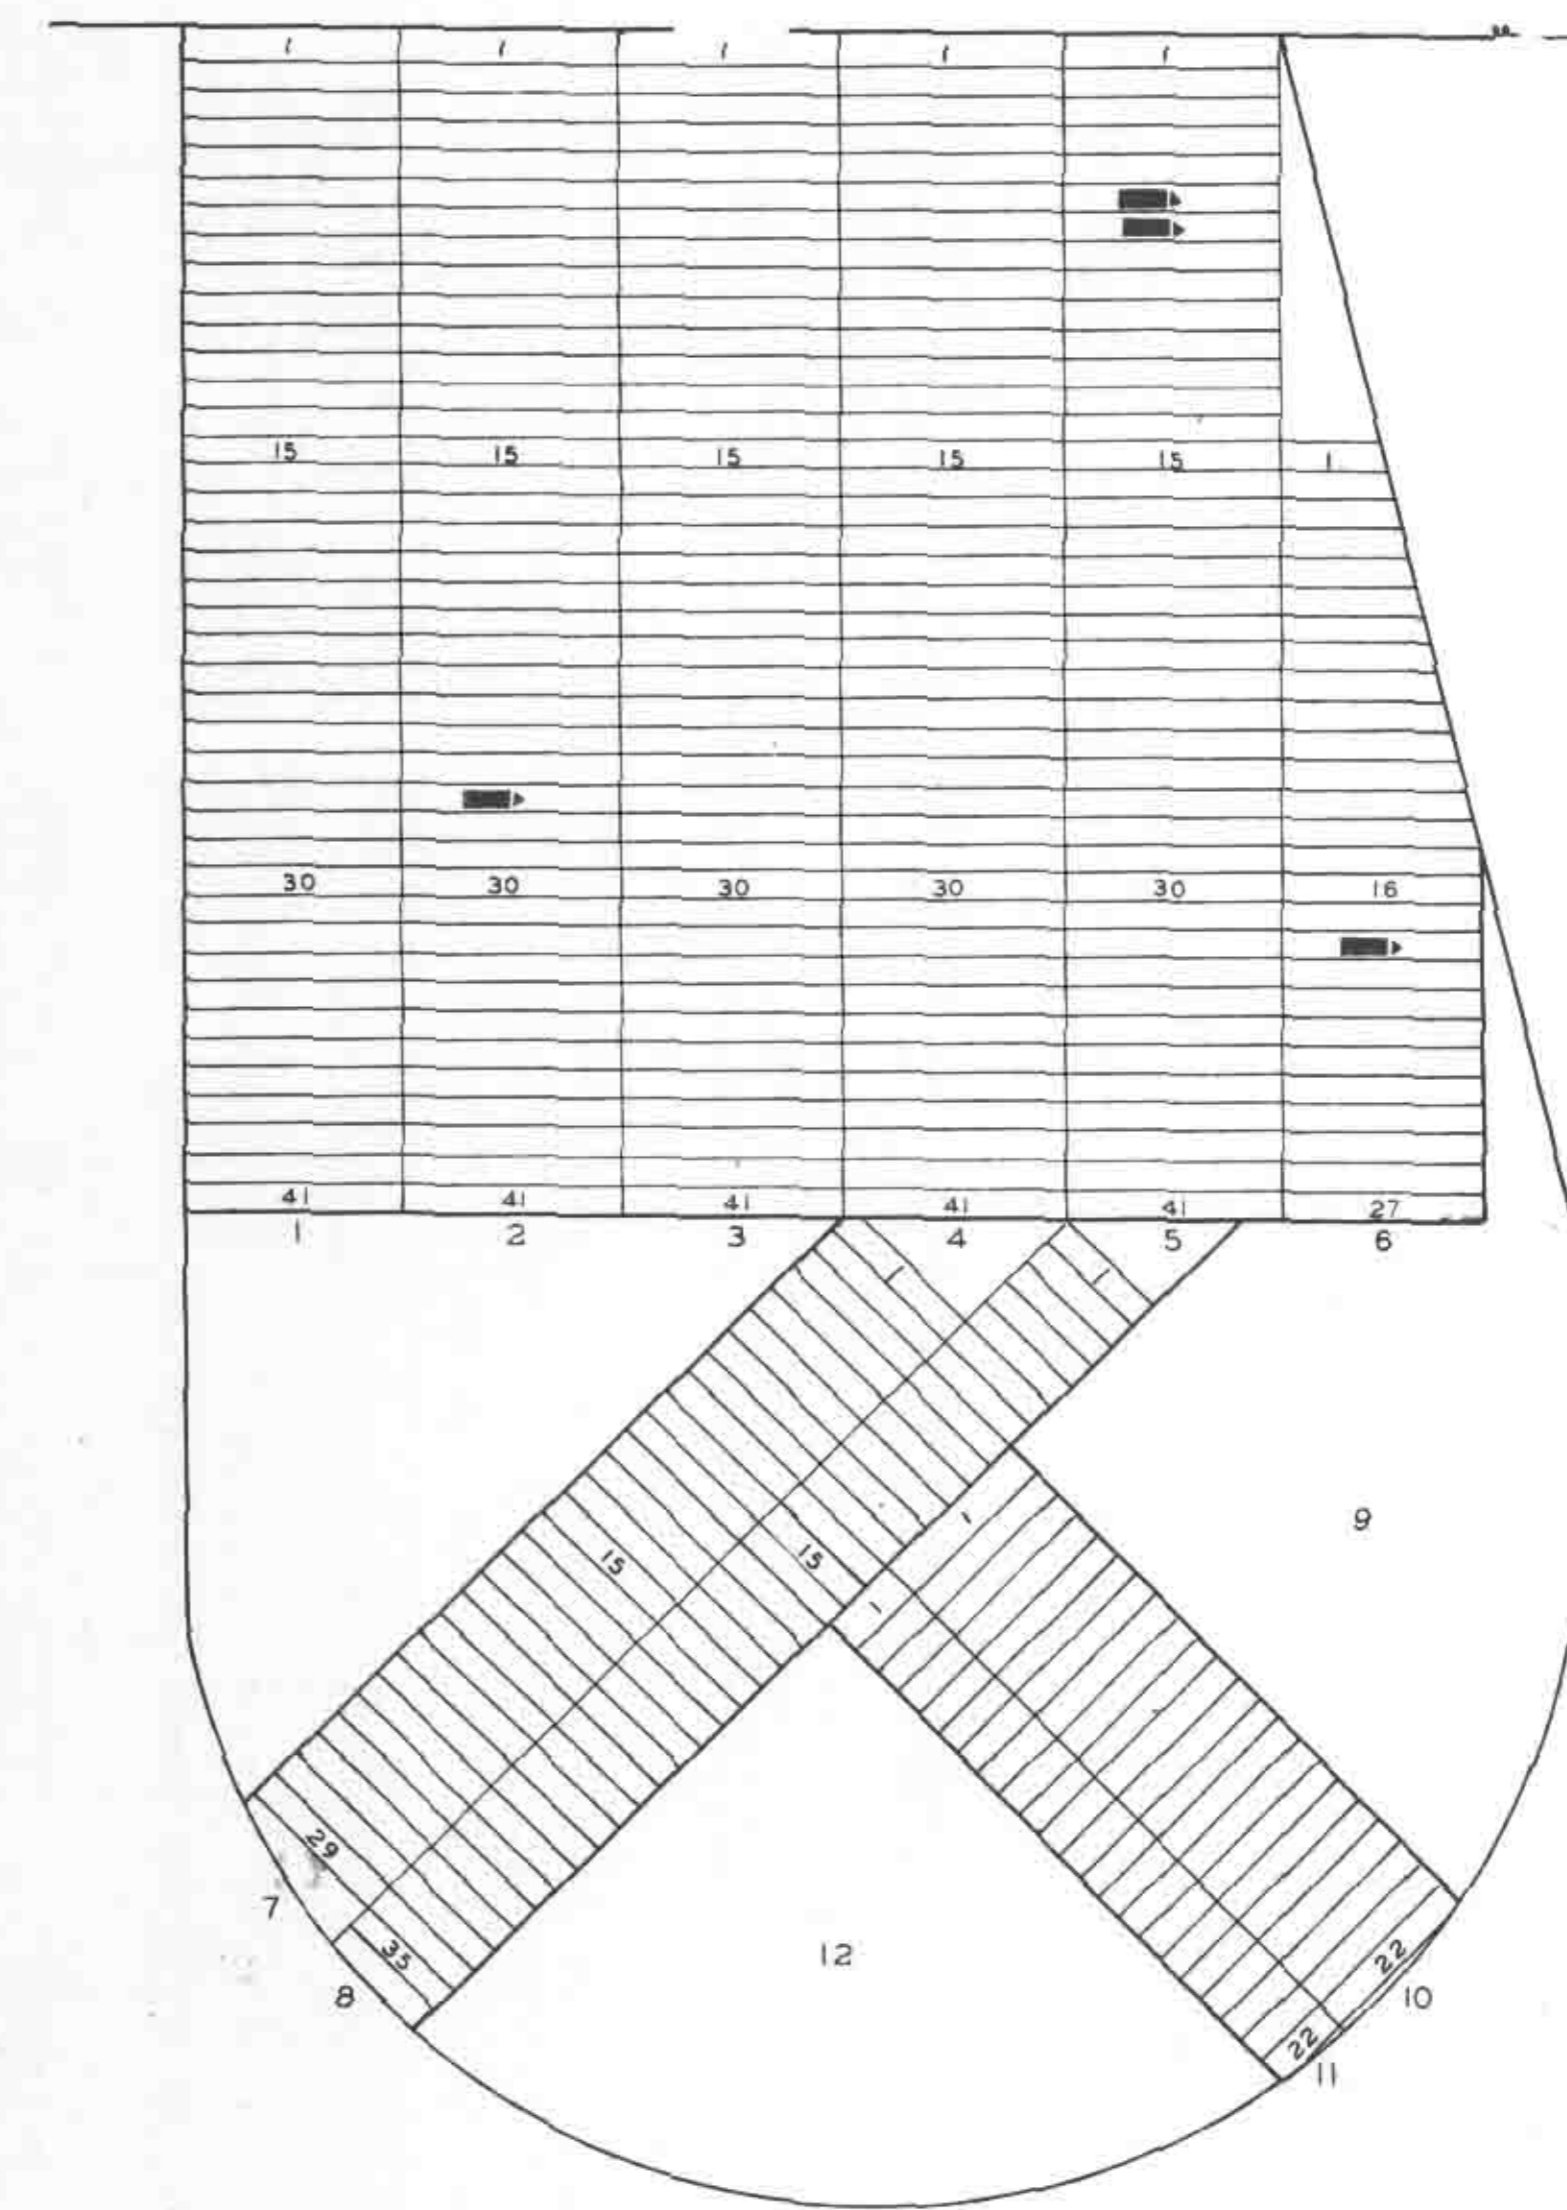

FISHER, JAMES
KROUSE, JOHN
TOMLIN, LEWIS
TOMLIN, PETER

| WAR | ROW | GRAVE |
|-----|-----|-------|
| ⑩ | 2 | 27 |
| ① | 6 | 18 |
| ⑩ | 5 | 7 |
| ⑩ | 5 | 6 |

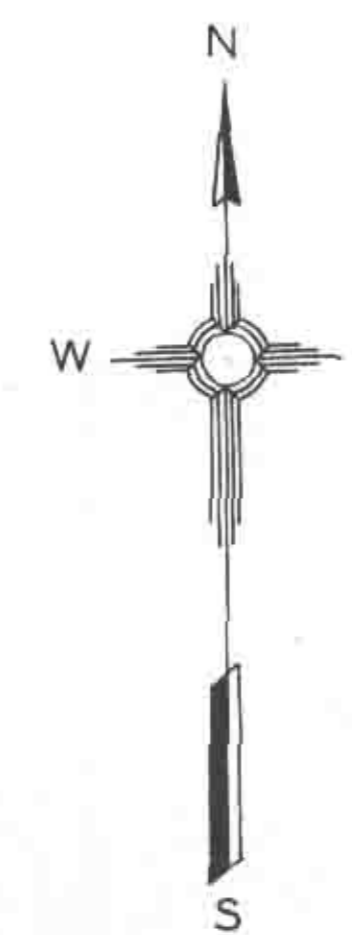

LIEURANCE CEMETERY
CLINTON CO. WASHINGTON TWP.
OFFICIAL PROJECT NO. 465-42-3-467 & 665-42-3-232

| | |
|---------------|-----------------------|
| LEGEND | HISTORY |
| ① REVOLUTION | EST. 1818 |
| ⑩ WAR OF 1812 | |
| ⑩ CIVIL WAR | SURVEY 1458 J. STEELE |

SCALE 20" = 1" .60 ACRE