


WAR	SEC.	LOT	GRAVE	WAR	SEC.	LOT	GRAVE	WAR	SEC.	LOT	GRAVE	WAR	SEC.	LOT	GRAVE
19	2	54	14	19	2	31	2	19	2	17	3	31	1	13	3
BREWER, WILLIAM				MCELHANY, ROBERT				VANMATER, PETER				JONES, PETER T.			
				19	2	43	5	19	2	51	18	10	2	47	15
				PFEISTER, MICHAEL				WEBER, CHARLES				MOURER, PETER			
				19	2	39	5	19	2	53	21	19	2	29	4
				PFISTER, GEORGE				WEISFLOCK, J. M.				SCHERMER, FREDRICK			
19	1	32	3					19	1	36	6	19	1	32	5
DUDLEY, JESSE				PFISTER, JOHN B.				WHITE, JOHN				SIGLING, J. M.			
19	1	19	7	19	2	10	7	19	1	32	4	19	2	55	13
HAMILTON, JOHN W.				PHEISTER, JOHN A.				WILLIAMS, W. W.				TRASK, HARMON J.			
				19	1	26	2								
31	2	34	5	19	2	55	22	19	2	56	5				
LAYMON, HAROLD S.				PIMPER, FREDERICK K.				BURTON, JAMES D.							
19	1	36	4					19	2	50	19				
LIPPOLT, JACOB				STAUNTER, JACOB				DUDLEY, THOMAS N.							
				19	2	32	4	31	NEW	5	2				

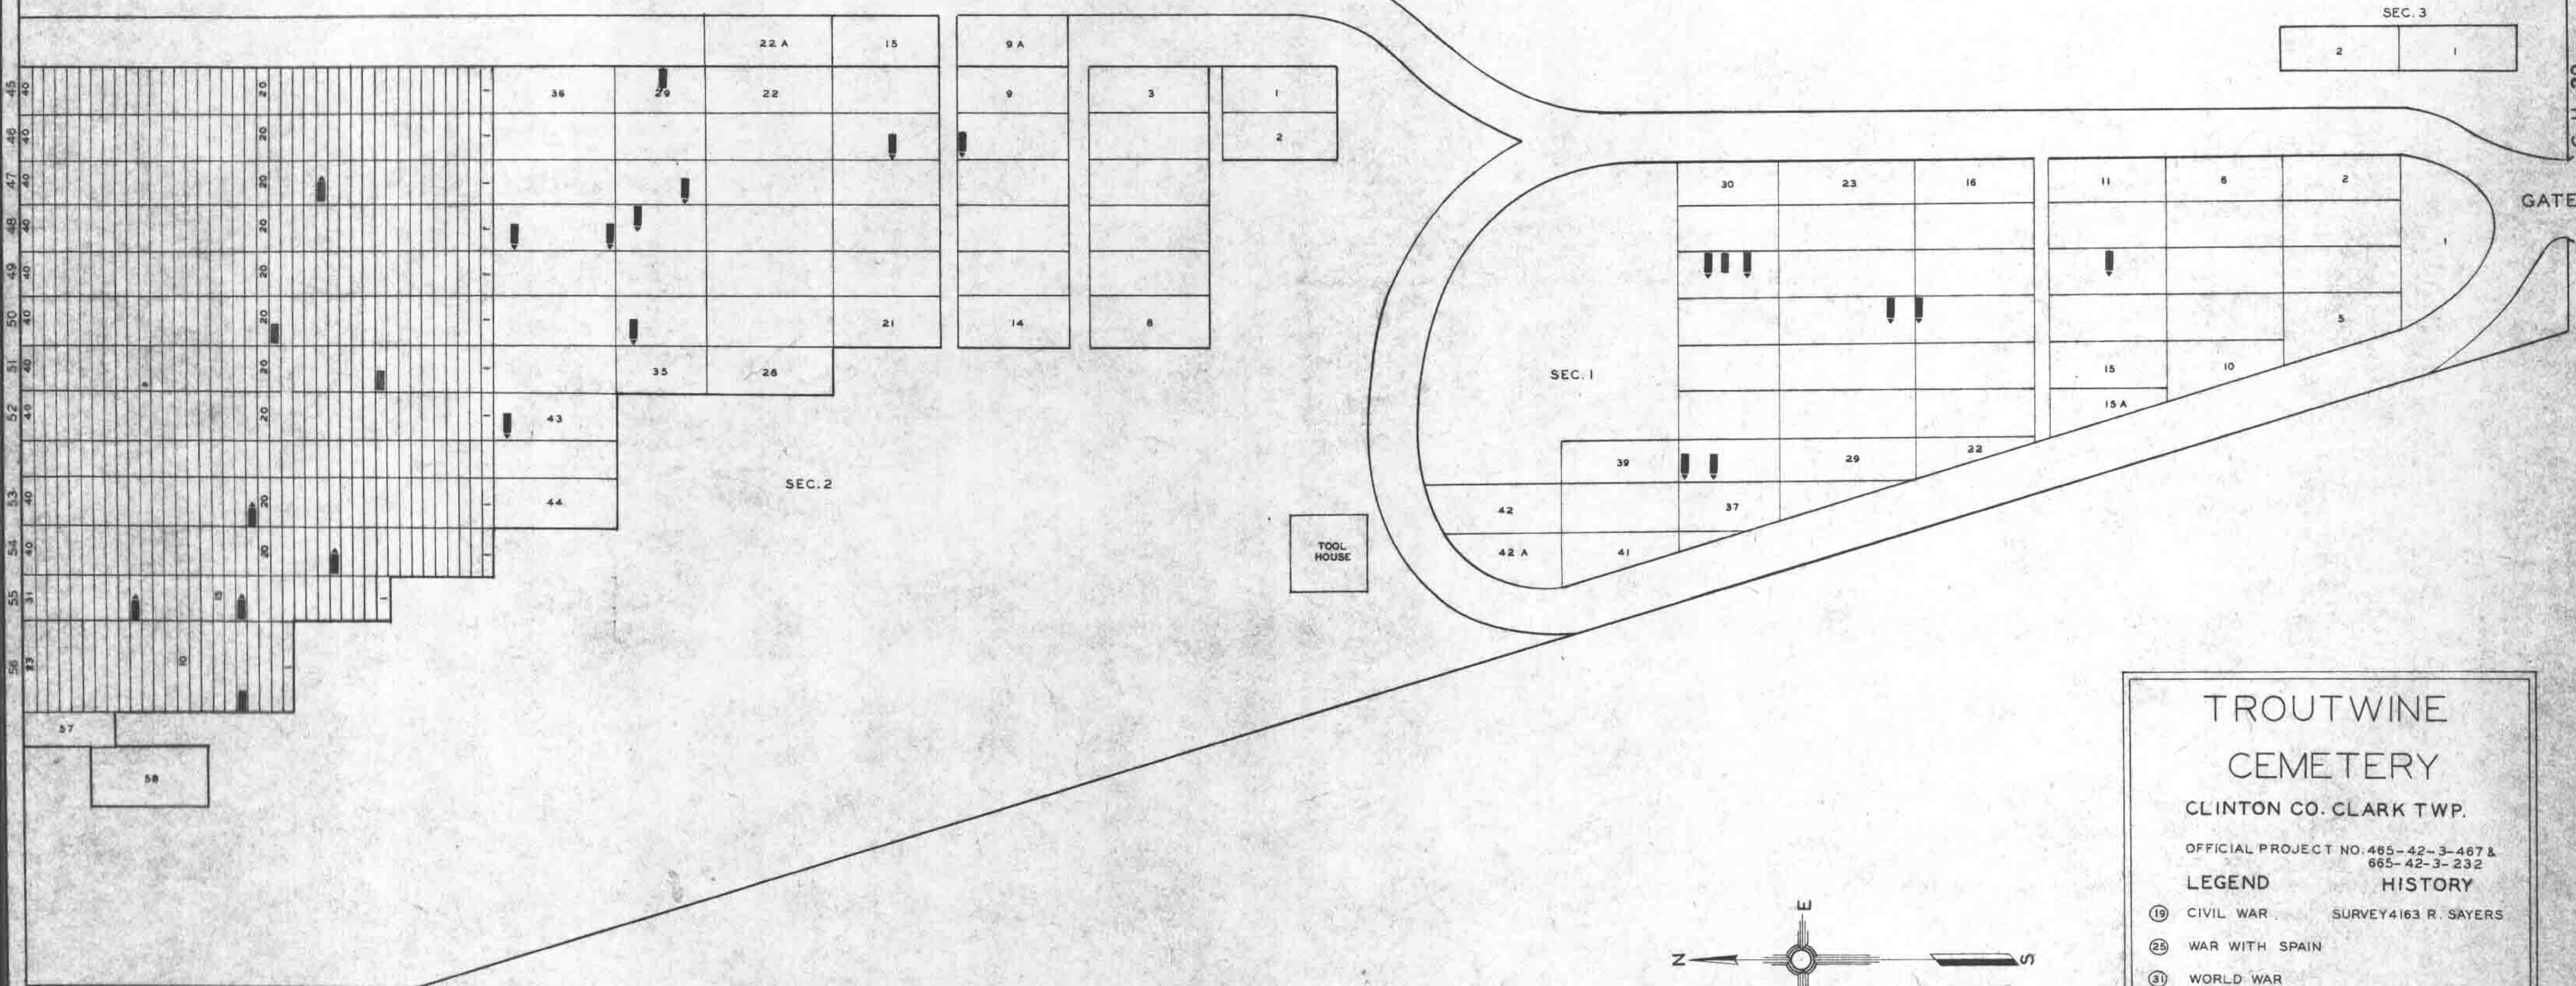

TROUTWINE CEMETERY

CLINTON CO. CLARK TWP.

OFFICIAL PROJECT NO. 465-42-3-467 & 665-42-3-232

LEGEND

19 CIVIL WAR

25 WAR WITH SPAIN

31 WORLD WAR

HISTORY

SURVEY 4163 R. SAYERS

SCALE 20' = 1" 3.25 ACRE

