

ANDREW ASA

ANDREW JOHN M

ANDREW HIRAM H


ANDREW JOHN

ANDREW PORTER

ANDREW ARSLEM

ANDREW CLARENCE

WAR	LOT	GRAVE
①		LOCATION UNKNOWN
①	39	11
①	35	12
①	30	10
①	35	9
①	35	11
①		LOCATION UNKNOWN

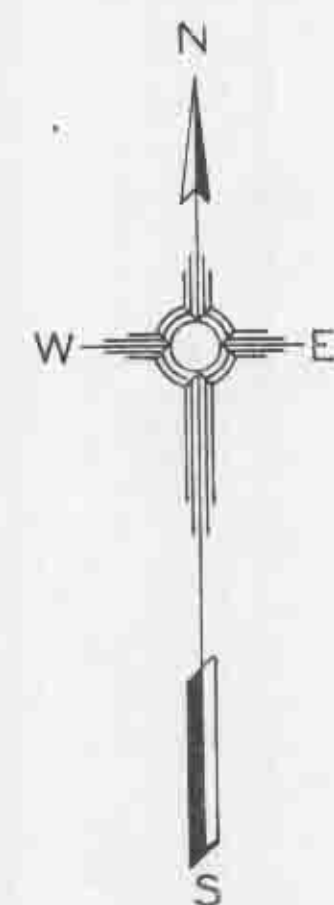

SHARON CHURCH CEMETERY

CLINTON CO. CHESTER TWP.



OFFICIAL PROJECT NO. 465-42-3-467 & 665-42-3-232

LEGEND HISTORY

- ① REVOLUTION EST. 1826
FIRST INTERMENT 1826
- ① CIVIL WAR SURVEY 2231 H. GATES

SCALE 20' = 1"

1.50 ACRE

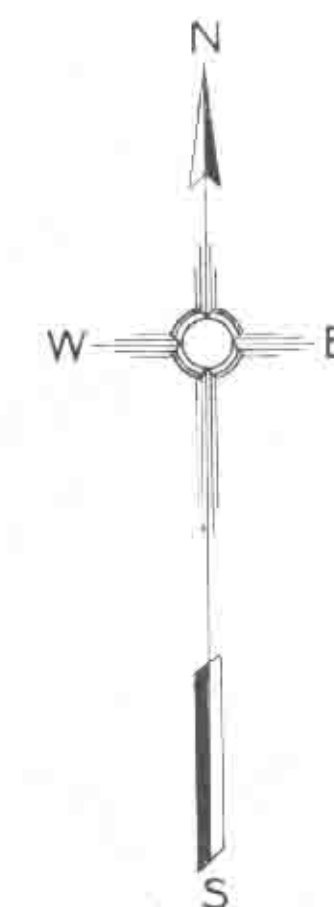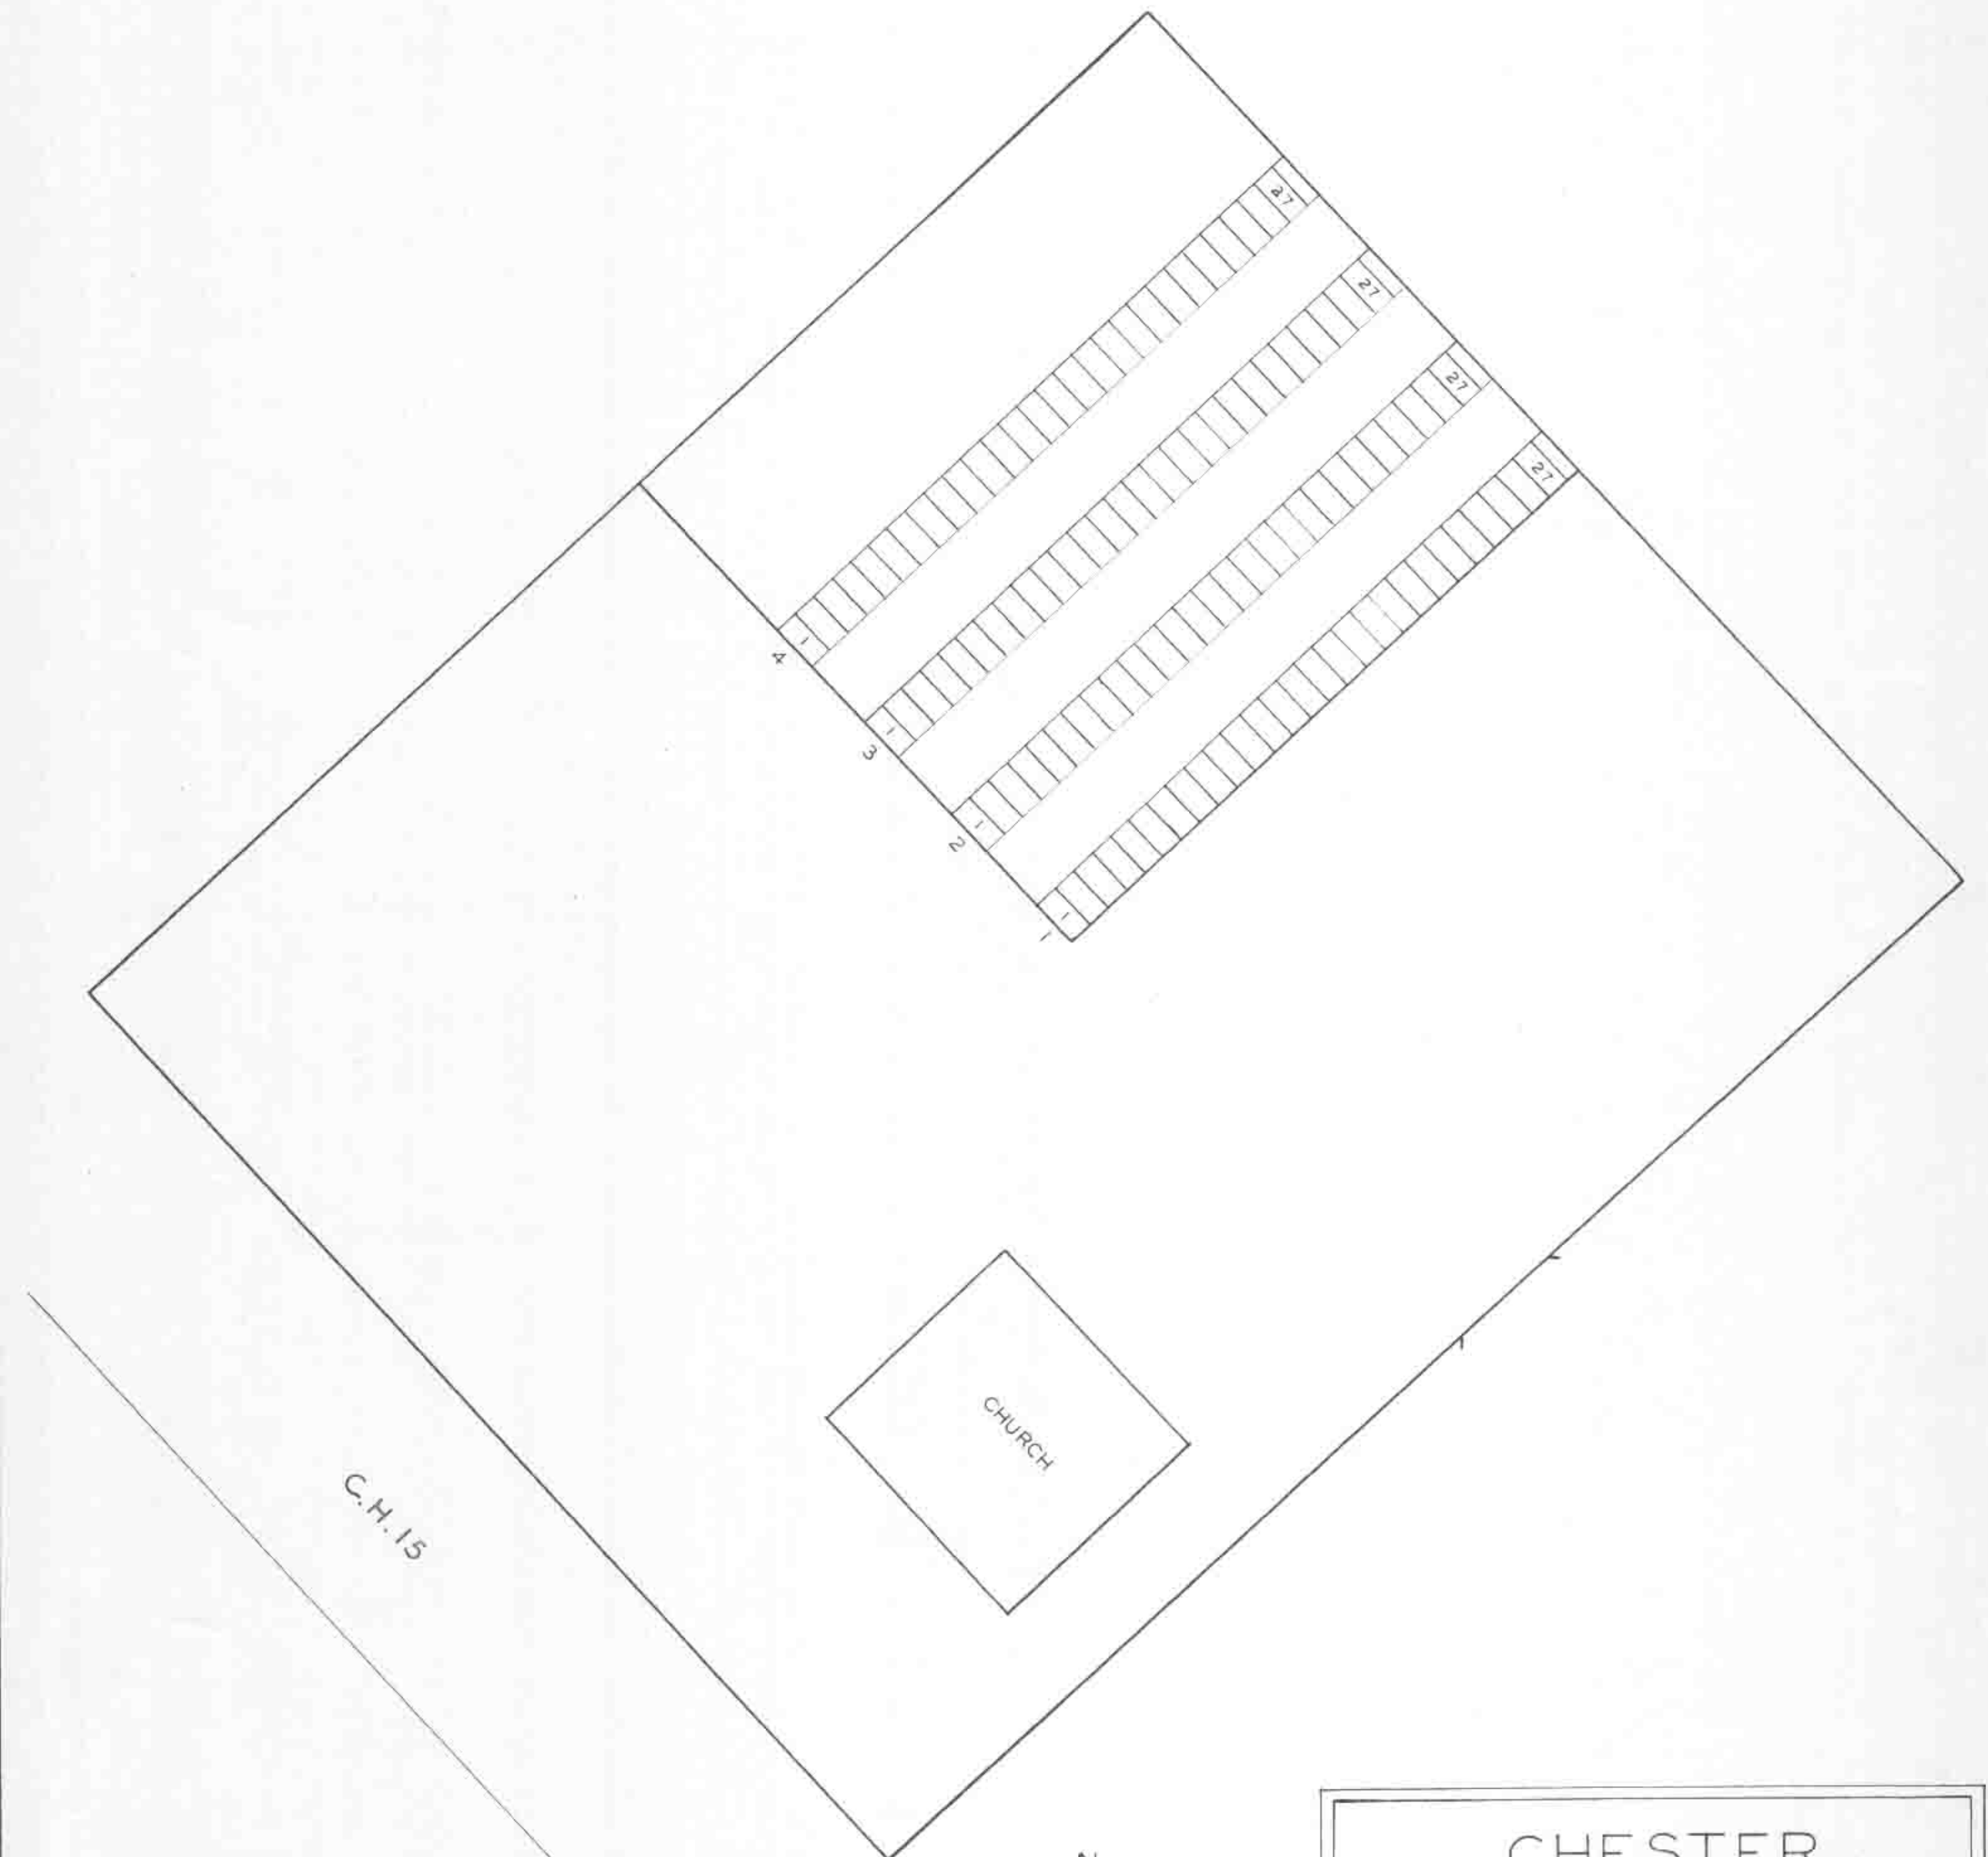

CHESTER CEMETERY

CLINTON CO. CHESTER TWP.

OFFICIAL PROJECT NO. 465 42 3 467 & 665 42 3 232

LEGEND HISTORY

- EST. 1828
FIRST INTERMENT 1829
- SURVEY 3908 R. POLLARD

SCALE 20' = 1"

1.00 ACRE