


WAR	LOT	GRAVE
①		LOCATION UNKNOWN
①9	39	11
①9	35	12
①9	30	10
①9	35	9
①9	35	11
①9		LOCATION UNKNOWN


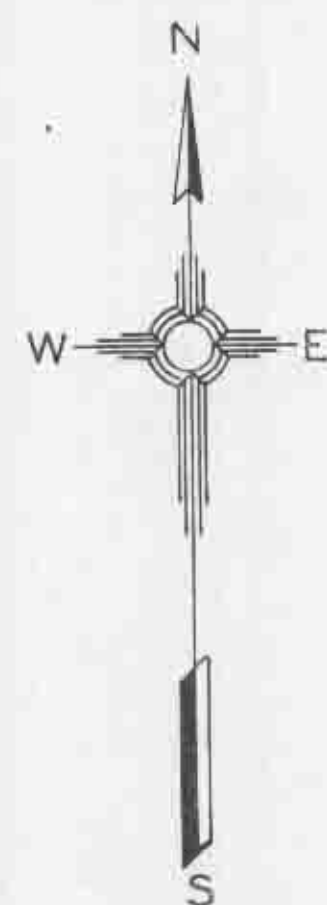


**SHARON CHURCH
CEMETERY**
CLINTON CO. CHESTER TWP.

OFFICIAL PROJECT NO. 465-42-3-467 &
665-42-3-232

LEGEND	HISTORY
① REVOLUTION	EST. 1826 FIRST INTERMENT 1826
①9 CIVIL WAR	SURVEY 2231 H. GATES

SCALE 20' = 1" 1.50 ACRE

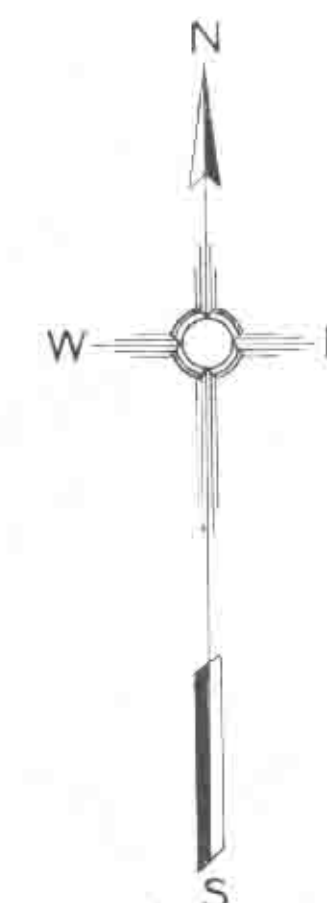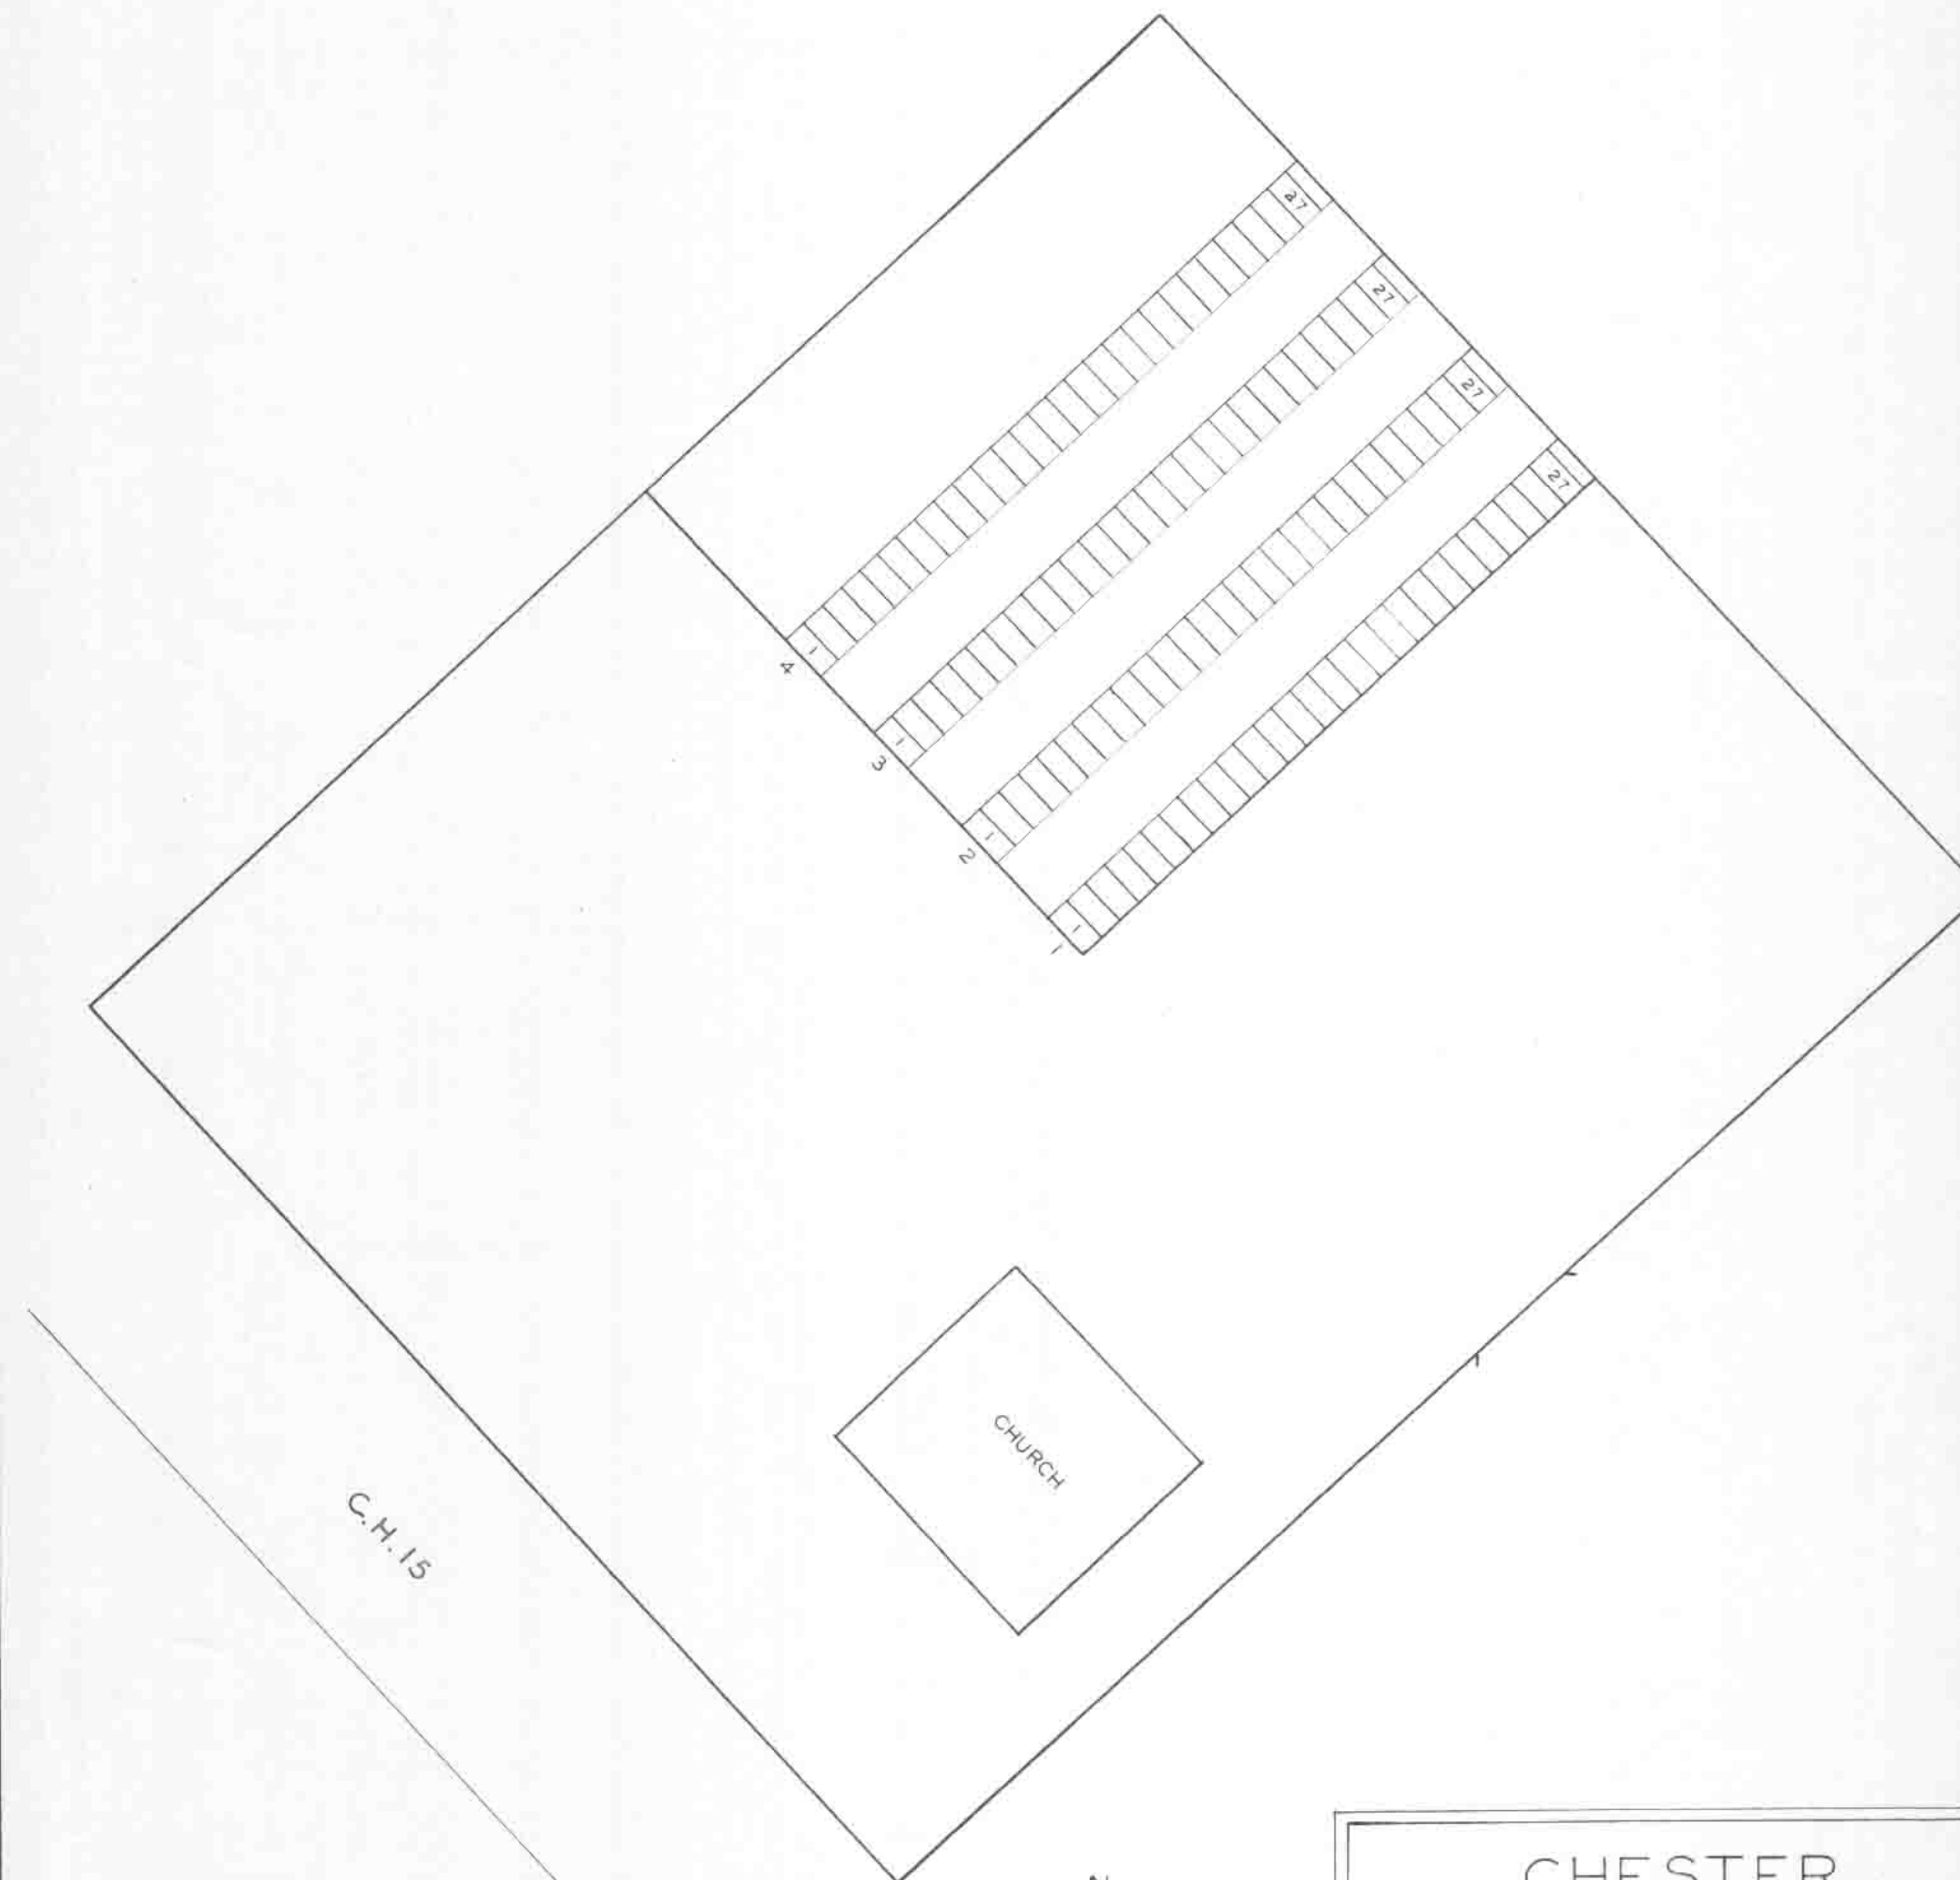

**CHESTER
CEMETERY**
CLINTON CO. CHESTER TWP.

OFFICIAL PROJECT NO. 465 42 3 467 &
665 42 3 232

LEGEND	HISTORY
	EST. 1828 FIRST INTERMENT 1829
	SURVEY 3908 R. POLLARD

SCALE 20' = 1" 1.00 ACRE