


WAR SECTION LOT GRAVE

CONKLIN, HIRAM H.	⑩	2	13	8
CHEDISTER, ELISHA	⑩	2	16	9
ELLIS, ABRAHAM	①	1	36	7
HINEY, GEORGE	①	1	27	8
LINKHART, BARNEY	①	1	22	5
MARTINDALE, THOMAS	⑩	1	4	6
MURPHY, HARVEY	⑩	2	6	5
PETERSON, JACOB S.	⑩	2	20	8
RAMBO, ISAAC	⑩	1	25	3
SMITH, SAMUEL	⑩	1	14	3
STREET, HARRISON	⑩	1	6	7
STRICKLE, JOHN	⑩	1	27	5
WALN, WILLIAM M.	⑩	2	15	5

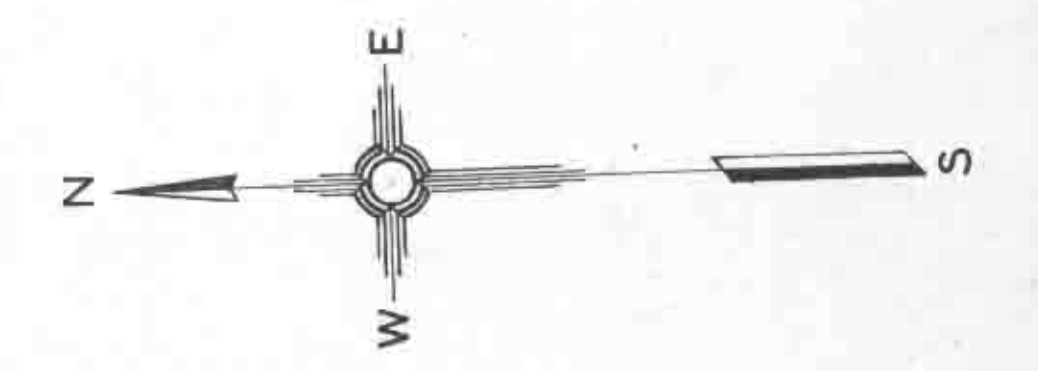


MILLER CEMETERY
CLINTON CO. LIBERTY TWP.

OFFICIAL PROJECT NO. 465-42-3-467 & 665-42-3-232

LEGEND	HISTORY
① REVOLUTION	EST. 1817
⑩ MEXICAN WAR	FIRST INTERMENT 1818
⑩ CIVIL WAR	SURVEY 2081 W. PORTER
②⑤ WAR WITH SPAIN	DONOR SQUIRE MILLER
③① WORLD WAR	

SCALE 20' = 1" 2.50 ACRE

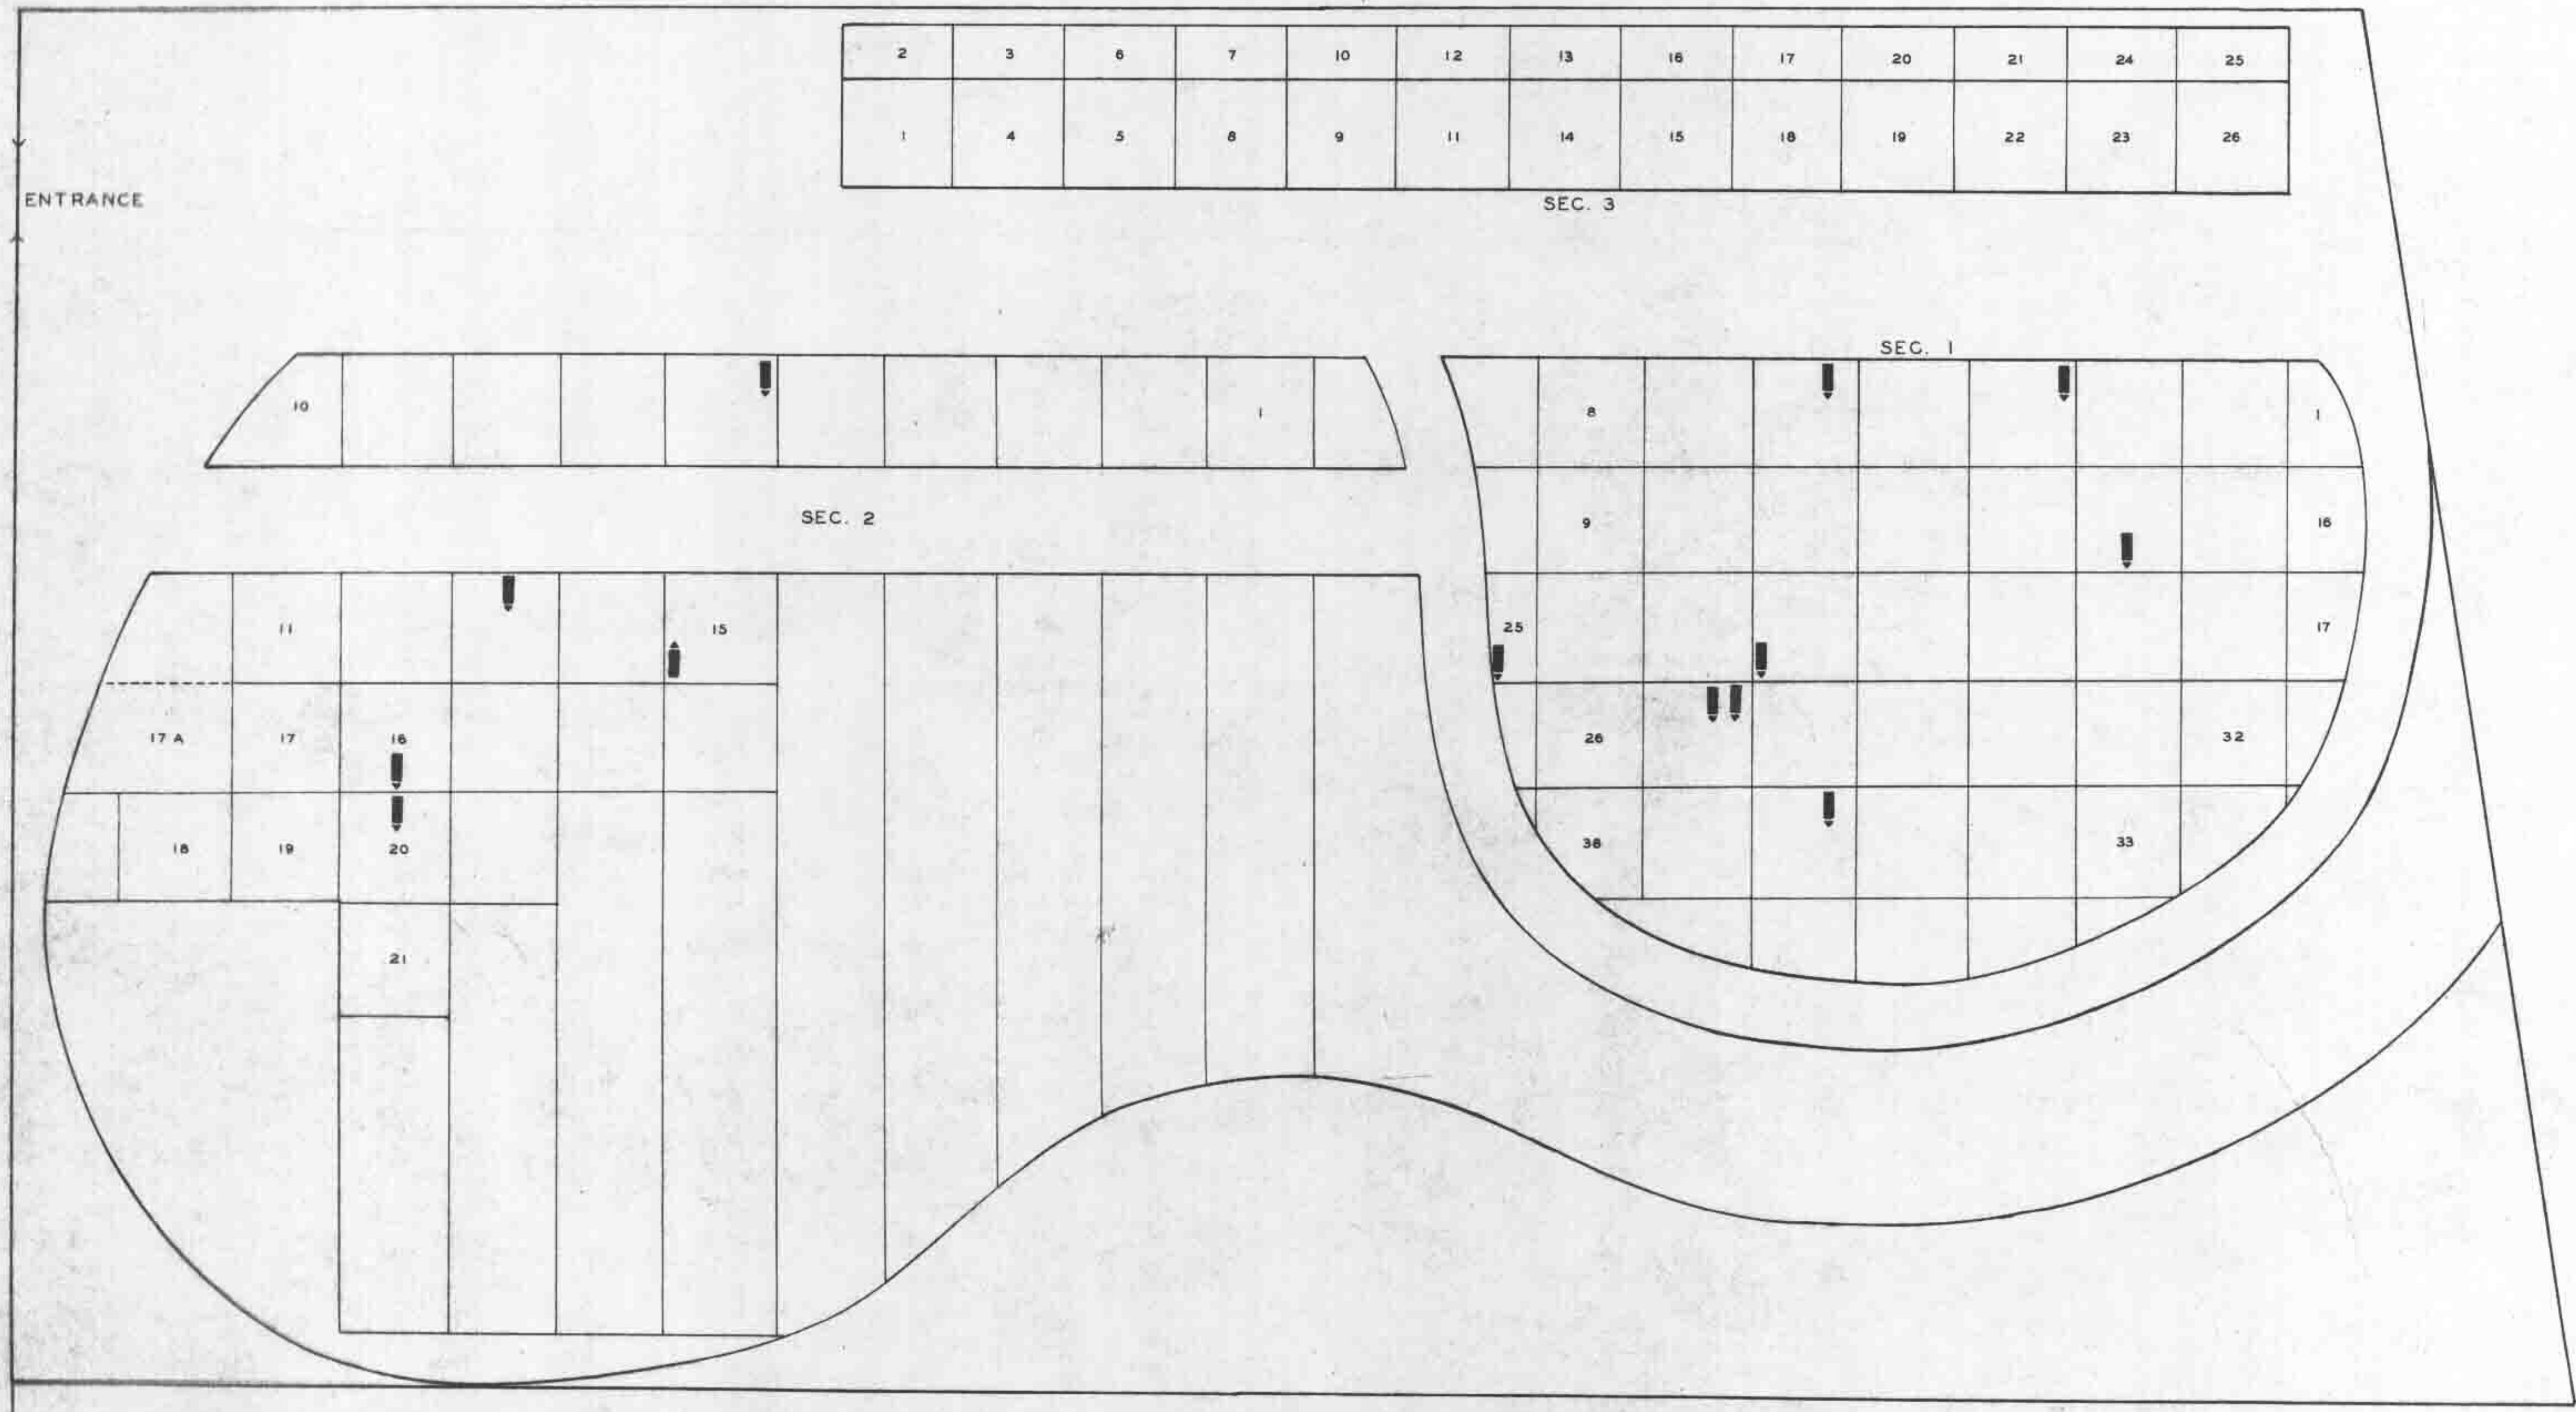

2	3	6	7	10	12	13	16	17	20	21	24	25
1	4	5	8	9	11	14	15	18	19	22	23	26

SEC. 3

C. H. 58

LUMBERTON 1 MILE