

**DEDICATION**

I, the undersigned, James Hasler, President of Community Improvement Corporation of Wilmington, owner of the real estate shown and described herein, do hereby dedicate the street as defined on this plat to the public use forever:

All easements shown as a part of this plat are dedicated to the use of private utilities (i.e. cable, telephone and gas) or public utilities for the installation, maintenance and replacement of utility lines and appurtenances. Any and all water and sewer lines and their appurtenances and any lift stations which may be located within said right of way are also dedicated and conveyed to the City of Wilmington, Ohio. No structures shall be placed within an easement and any trees, flowers or other objects upon the easement are placed there at the property owner's risk

*James L. Hasler*  
James Hasler - President  
Community Improvement Corporation of Wilmington

**STATE OF OHIO, COUNTY OF CLINTON SS:**


Before me, the undersigned Notary Public, in and for the County and State, personally appeared James Hasler, President of Community Improvement Corporation of Wilmington and acknowledged the execution of the foregoing instrument as his voluntary act and deed, for the purposes therein expressed. Witness my hand and Notarial Seal this 8th day of April, 1999.

*Lesia L. Harris*  
Notary Public-State of Ohio

10/31/2000  
My commission expires

Notary Public, State of Ohio  
My Commission Expires Oct. 31, 2000  
Recorded in Clinton County

**LESA L. HARRIS**  
Notary Public, State of Ohio  
My Commission Expires Oct. 31, 2000  
Recorded in Clinton County

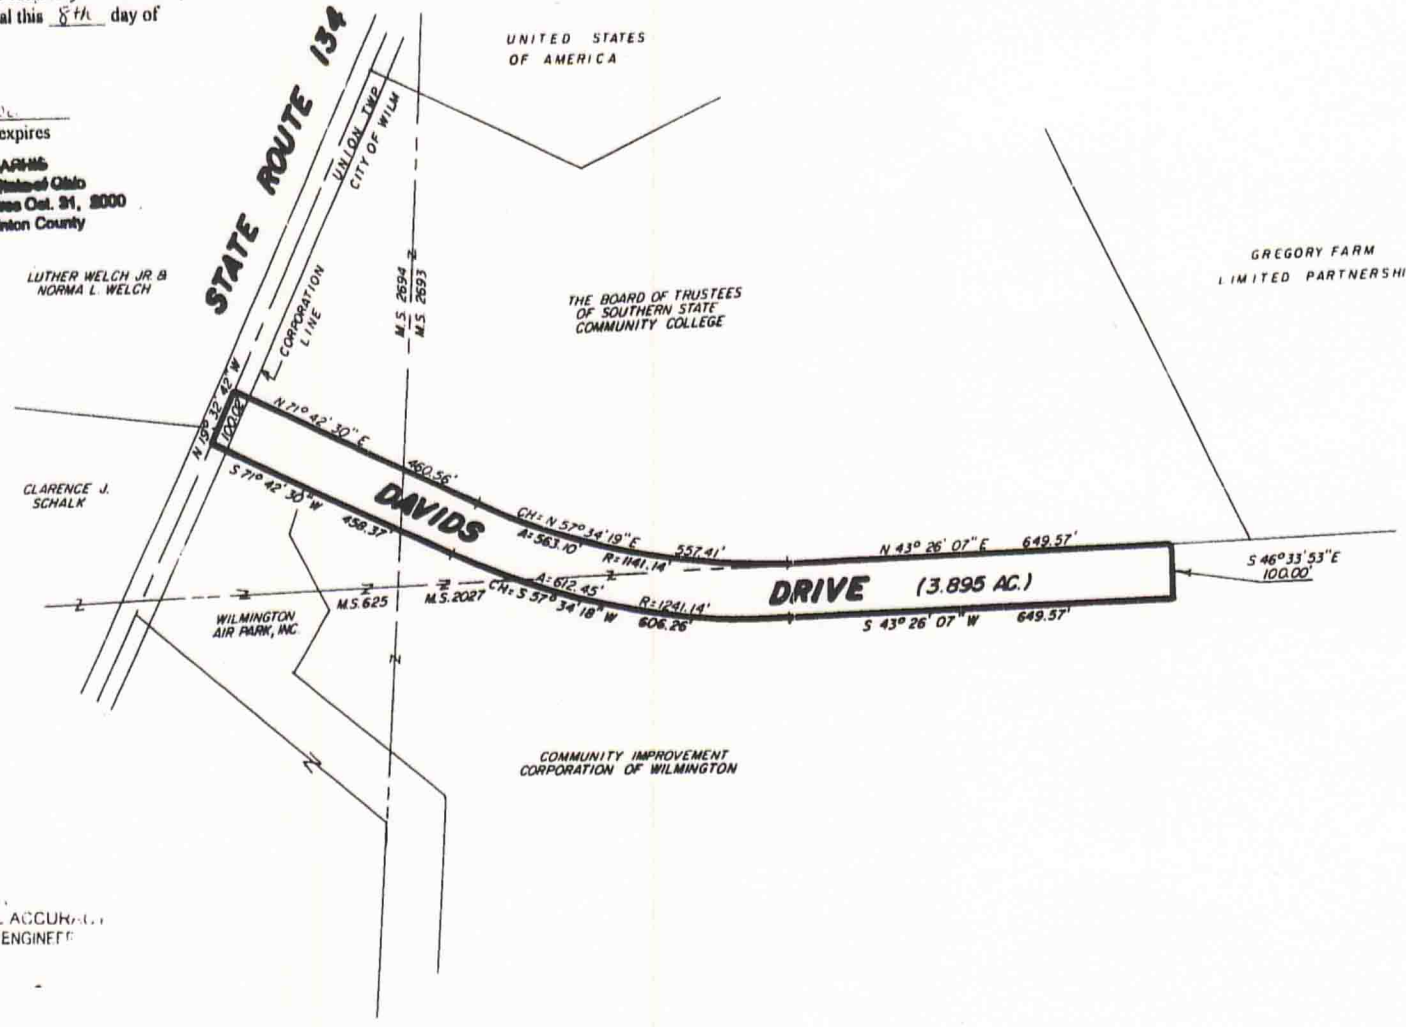

LUTHER WELCH JR. &  
NORMA L. WELCH

CLARENCE J.  
SCHALK

WILMINGTON  
AIR PARK, INC.

UNITED STATES  
OF AMERICA

THE BOARD OF TRUSTEES  
OF SOUTHERN STATE  
COMMUNITY COLLEGE

GREGORY FARM  
LIMITED PARTNERSHIP


COMMUNITY IMPROVEMENT  
CORPORATION OF WILMINGTON

APPROVED FOR  
MATHEMATICAL ACCURACY  
CLINTON COUNTY ENGINEER

*W. Hall*  
4-14-99

**DEDICATION PLAT  
DAVIDS DRIVE**

SITUATED IN  
MILITARY SURVEYS NO. 2027, NO. 2693 & NO. 2694  
CITY OF WILMINGTON  
UNION TOWNSHIP  
CLINTON COUNTY, OHIO

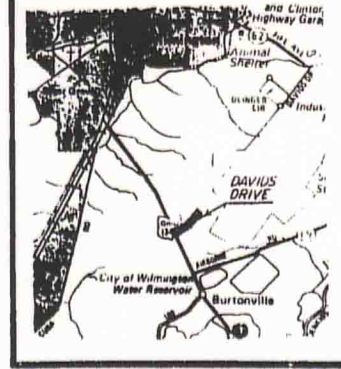


VICINITY SKETCH

RECEIVED FOR RECORD  
Recorded: April 15, 1999  
Plat Book No. 7 Page 70 C  
Fee: \$ 20.00  
SANDRA K. WILT  
Recorder  
Clinton County, Ohio

SURVEYORS RECORD  
Book 30, Page 24  
4-19-1999

99 April 15 PM 2:04

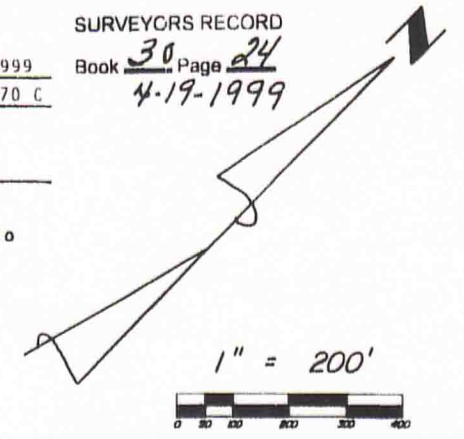

**ACCEPTANCE:**

THE STREET DEDICATION SHOWN ON THIS PLAT IS  
HEREBY APPROVED BY THE CITY COUNCIL OF  
WILMINGTON, OHIO, ON THIS 14th DAY OF  
April, 1999.

*[Signature]*  
MAYOR  
*[Signature]*  
Karen Lopez  
CLERK

PREPARED BY  
**CLINCO & SUTTON SURVEYORS**  
111 E. SUGARTREE STREET  
WILMINGTON, OHIO 45177  
MARCH, 1999