



R.W. ARMSTRONG & ASSOC. INC.
 2340 SHELBY STREET
 INDIANAPOLIS, INDIANA

Airborne Express, Inc.
 Airborne Airpark

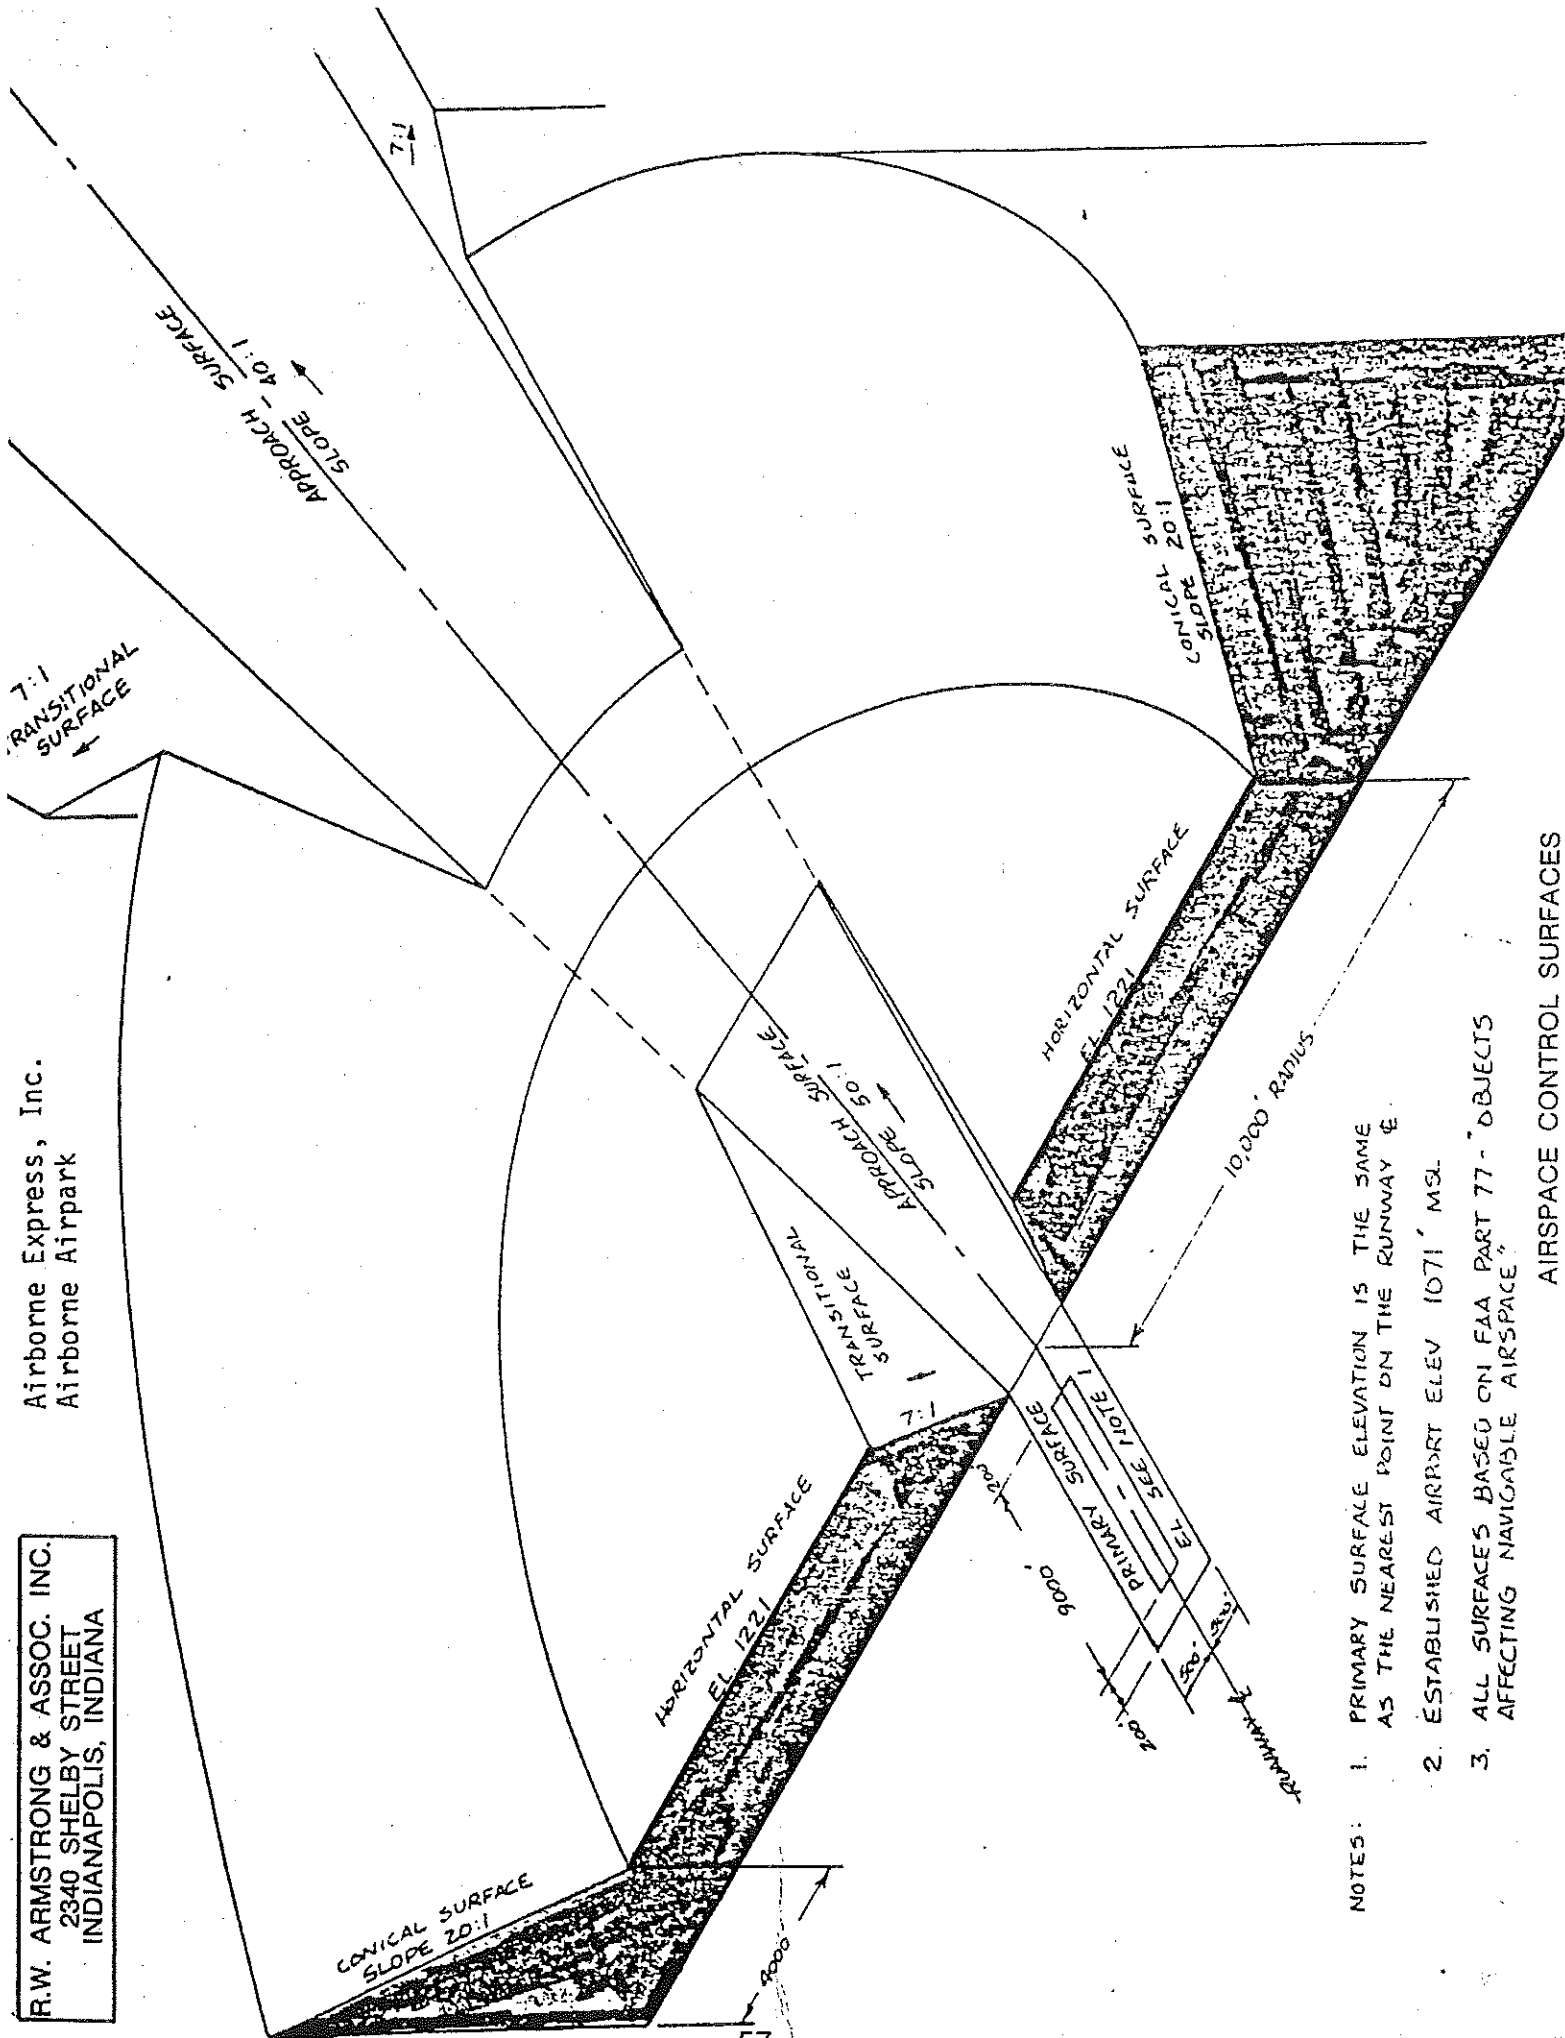


- NOTES:
1. PRIMARY SURFACE ELEVATION IS THE SAME AS THE NEAREST POINT ON THE RUNWAY E.
 2. ESTABLISHED AIRPORT ELEV 1071' MSL.
 3. ALL SURFACES BASED ON FAA PART 77 - OBJECTS AFFECTING NAVIGABLE AIRSPACE.

AIRSPACE CONTROL SURFACES

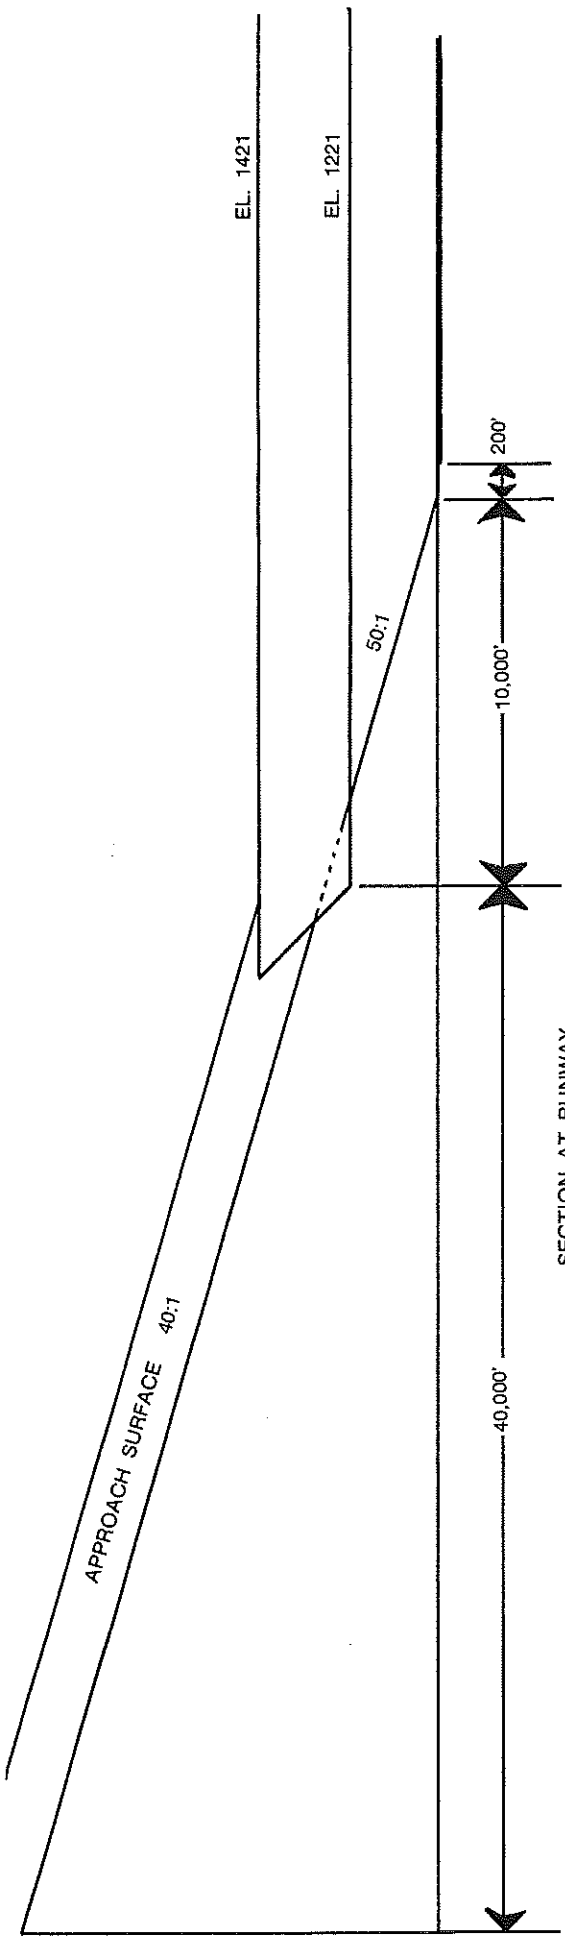

SECTION AT RUNWAY

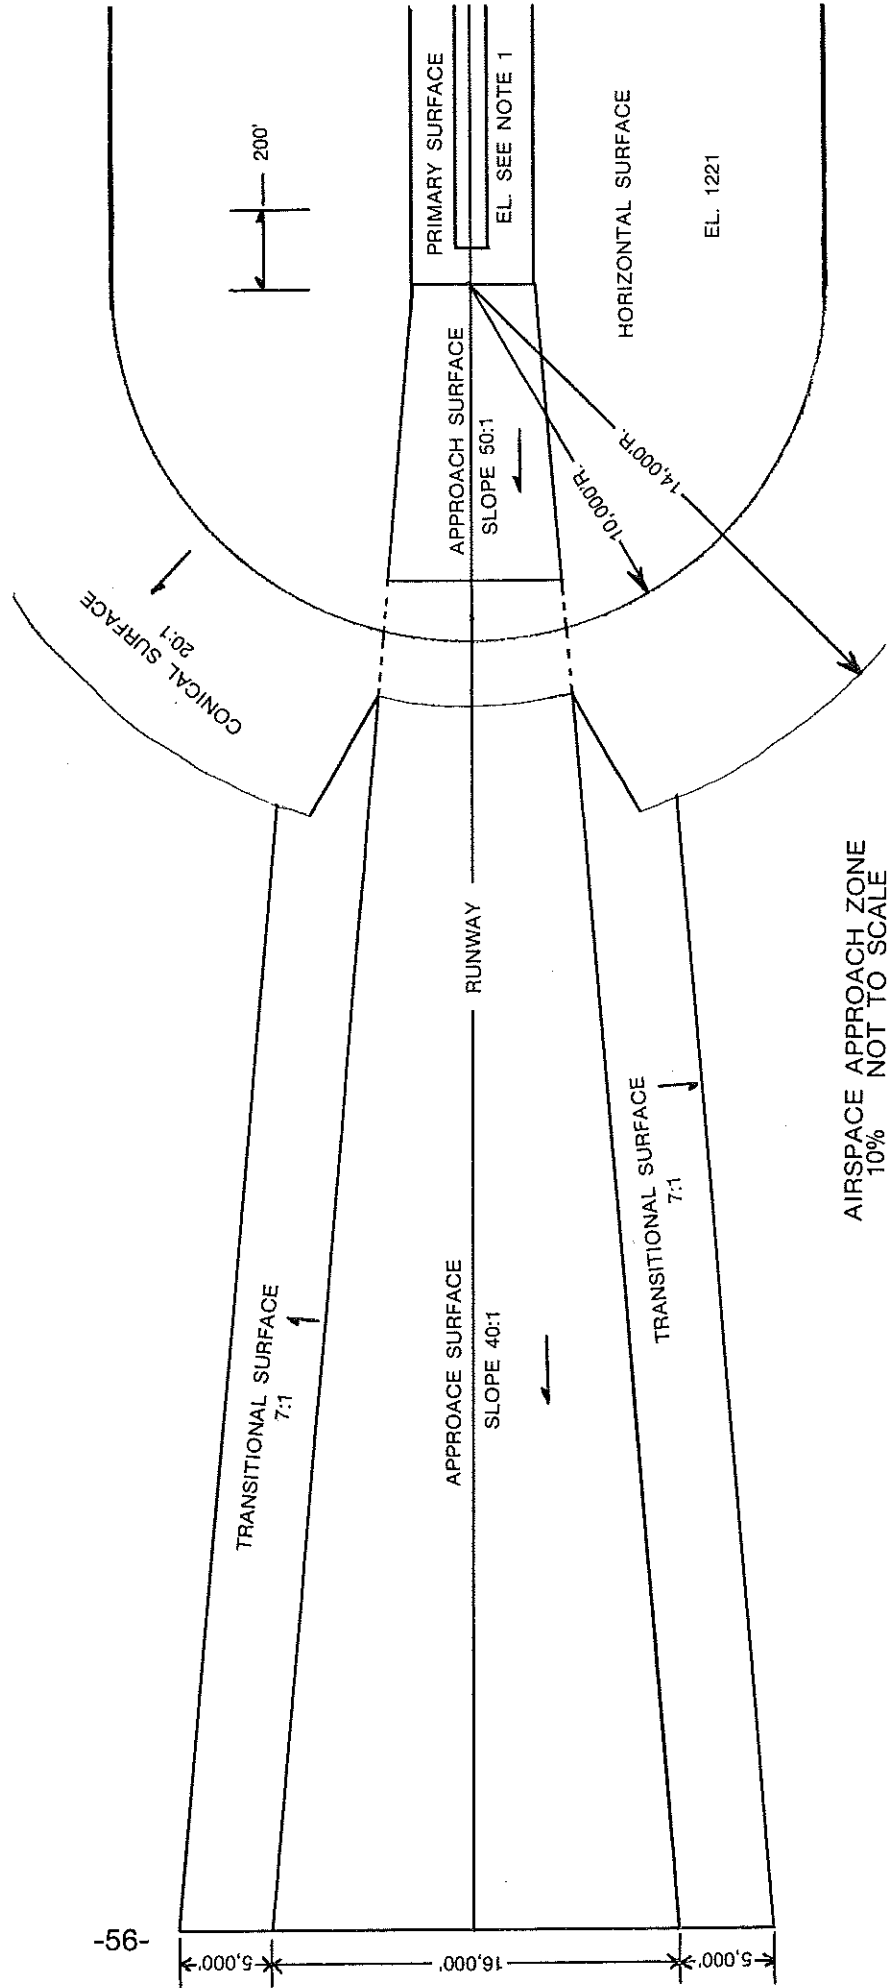

AIRSPACE APPROACH ZONE
10%
NOT TO SCALE