
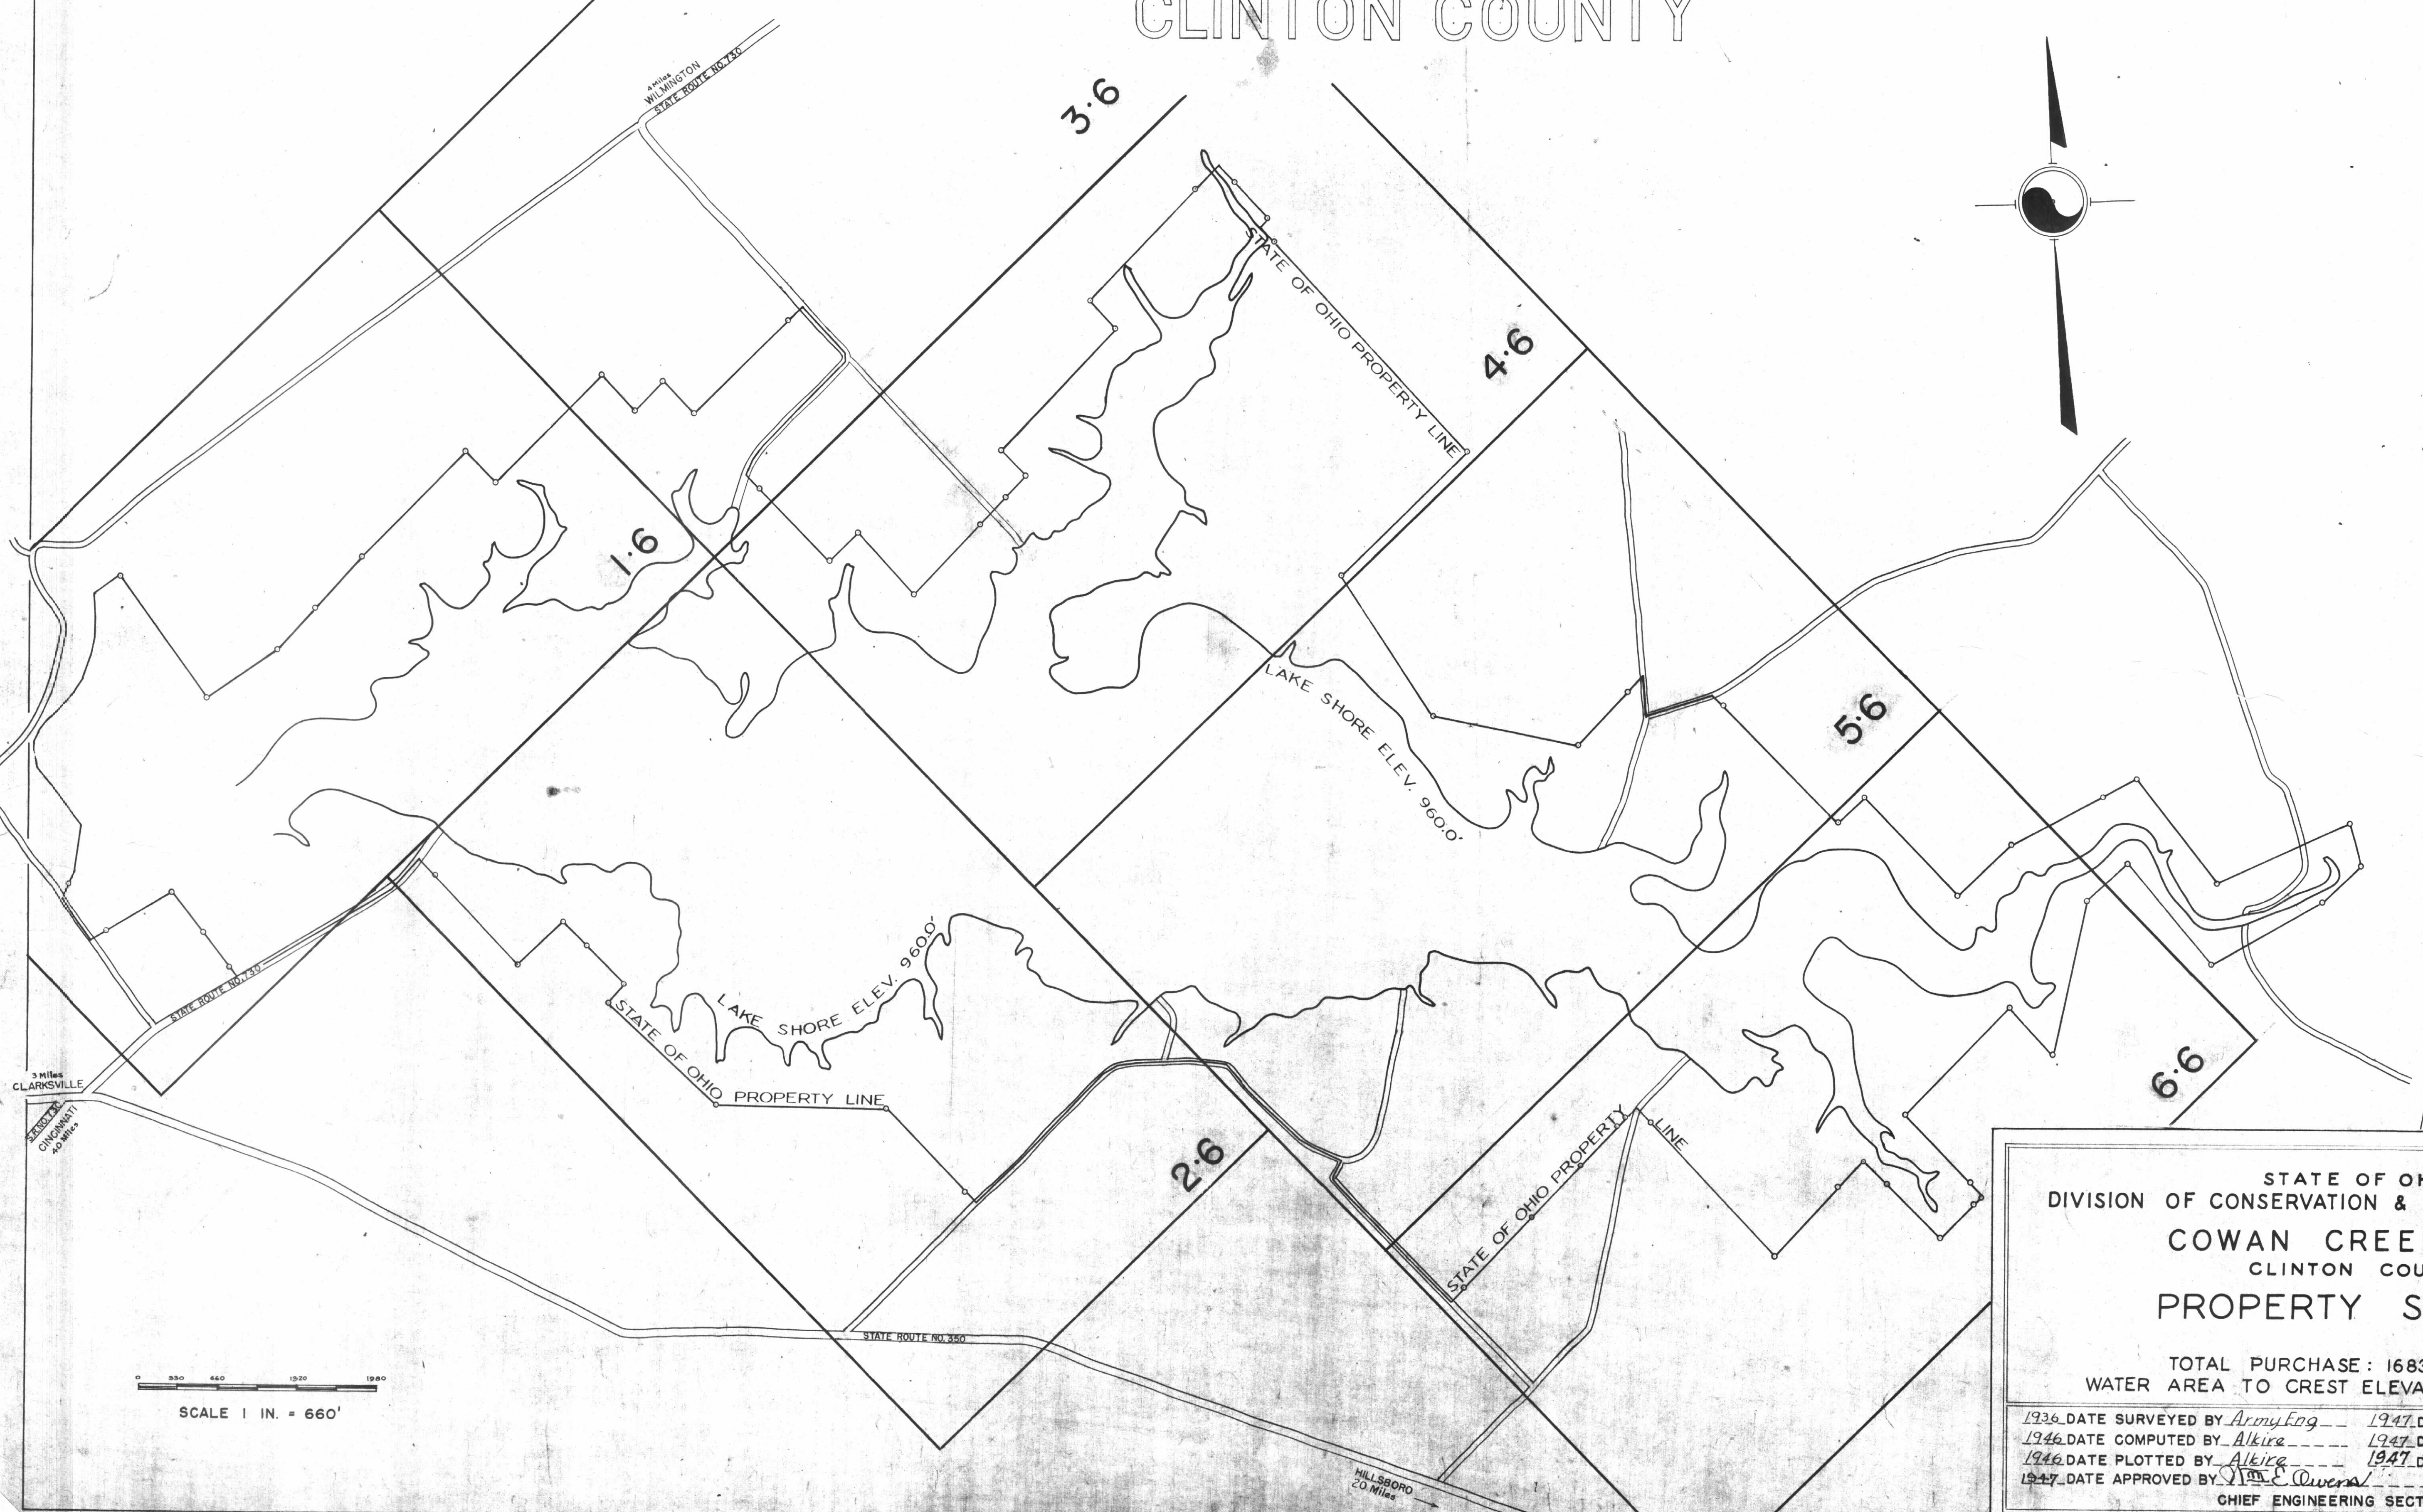


COWAN CREEK STATE PARK CLINTON COUNTY

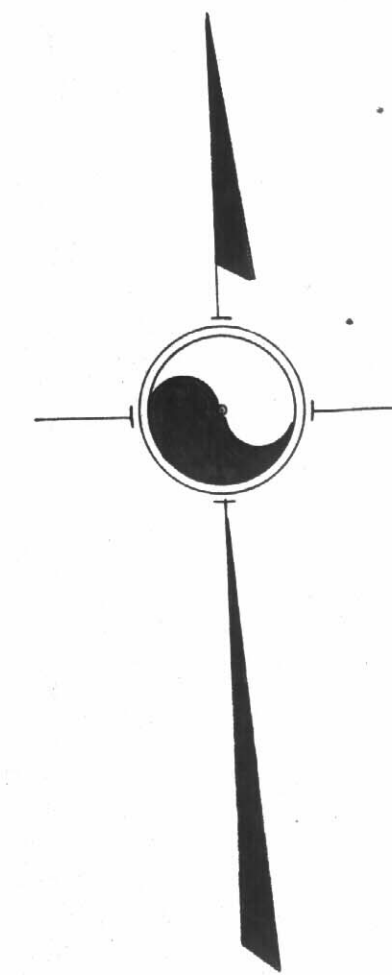

STATE OF OHIO
DIVISION OF CONSERVATION & NATURAL RESOURCES
COWAN CREEK LAKE
CLINTON COUNTY
PROPERTY SURVEY

TOTAL PURCHASE: 1683.44 Acres
WATER AREA TO CREST ELEVATION: 700 Acres

1936 DATE SURVEYED BY <i>Army Eng</i>	1947 DATE DRAWN BY <i>Holt</i>
1946 DATE COMPUTED BY <i>Alkire</i>	1947 DATE TRACED BY <i>Holt</i>
1946 DATE PLOTTED BY <i>Alkire</i>	1947 DATE SUBMITTED BY <i>W. E. Owens</i>
1947 DATE APPROVED BY <i>W. E. Owens</i>	PLAN NO. R-14-SU.5-0.6

CHIEF ENGINEERING SECTION

SCALE 1 IN. = 660'

3 Miles
CLARKSVILLE

LAKE SHORE ELEV. 960.0'

2.6

3.6

4.6

5.6

6.6

HILLSBORO
20 Miles