


WILMINGTON  
OHIO

scale: 1"=500'  
1949

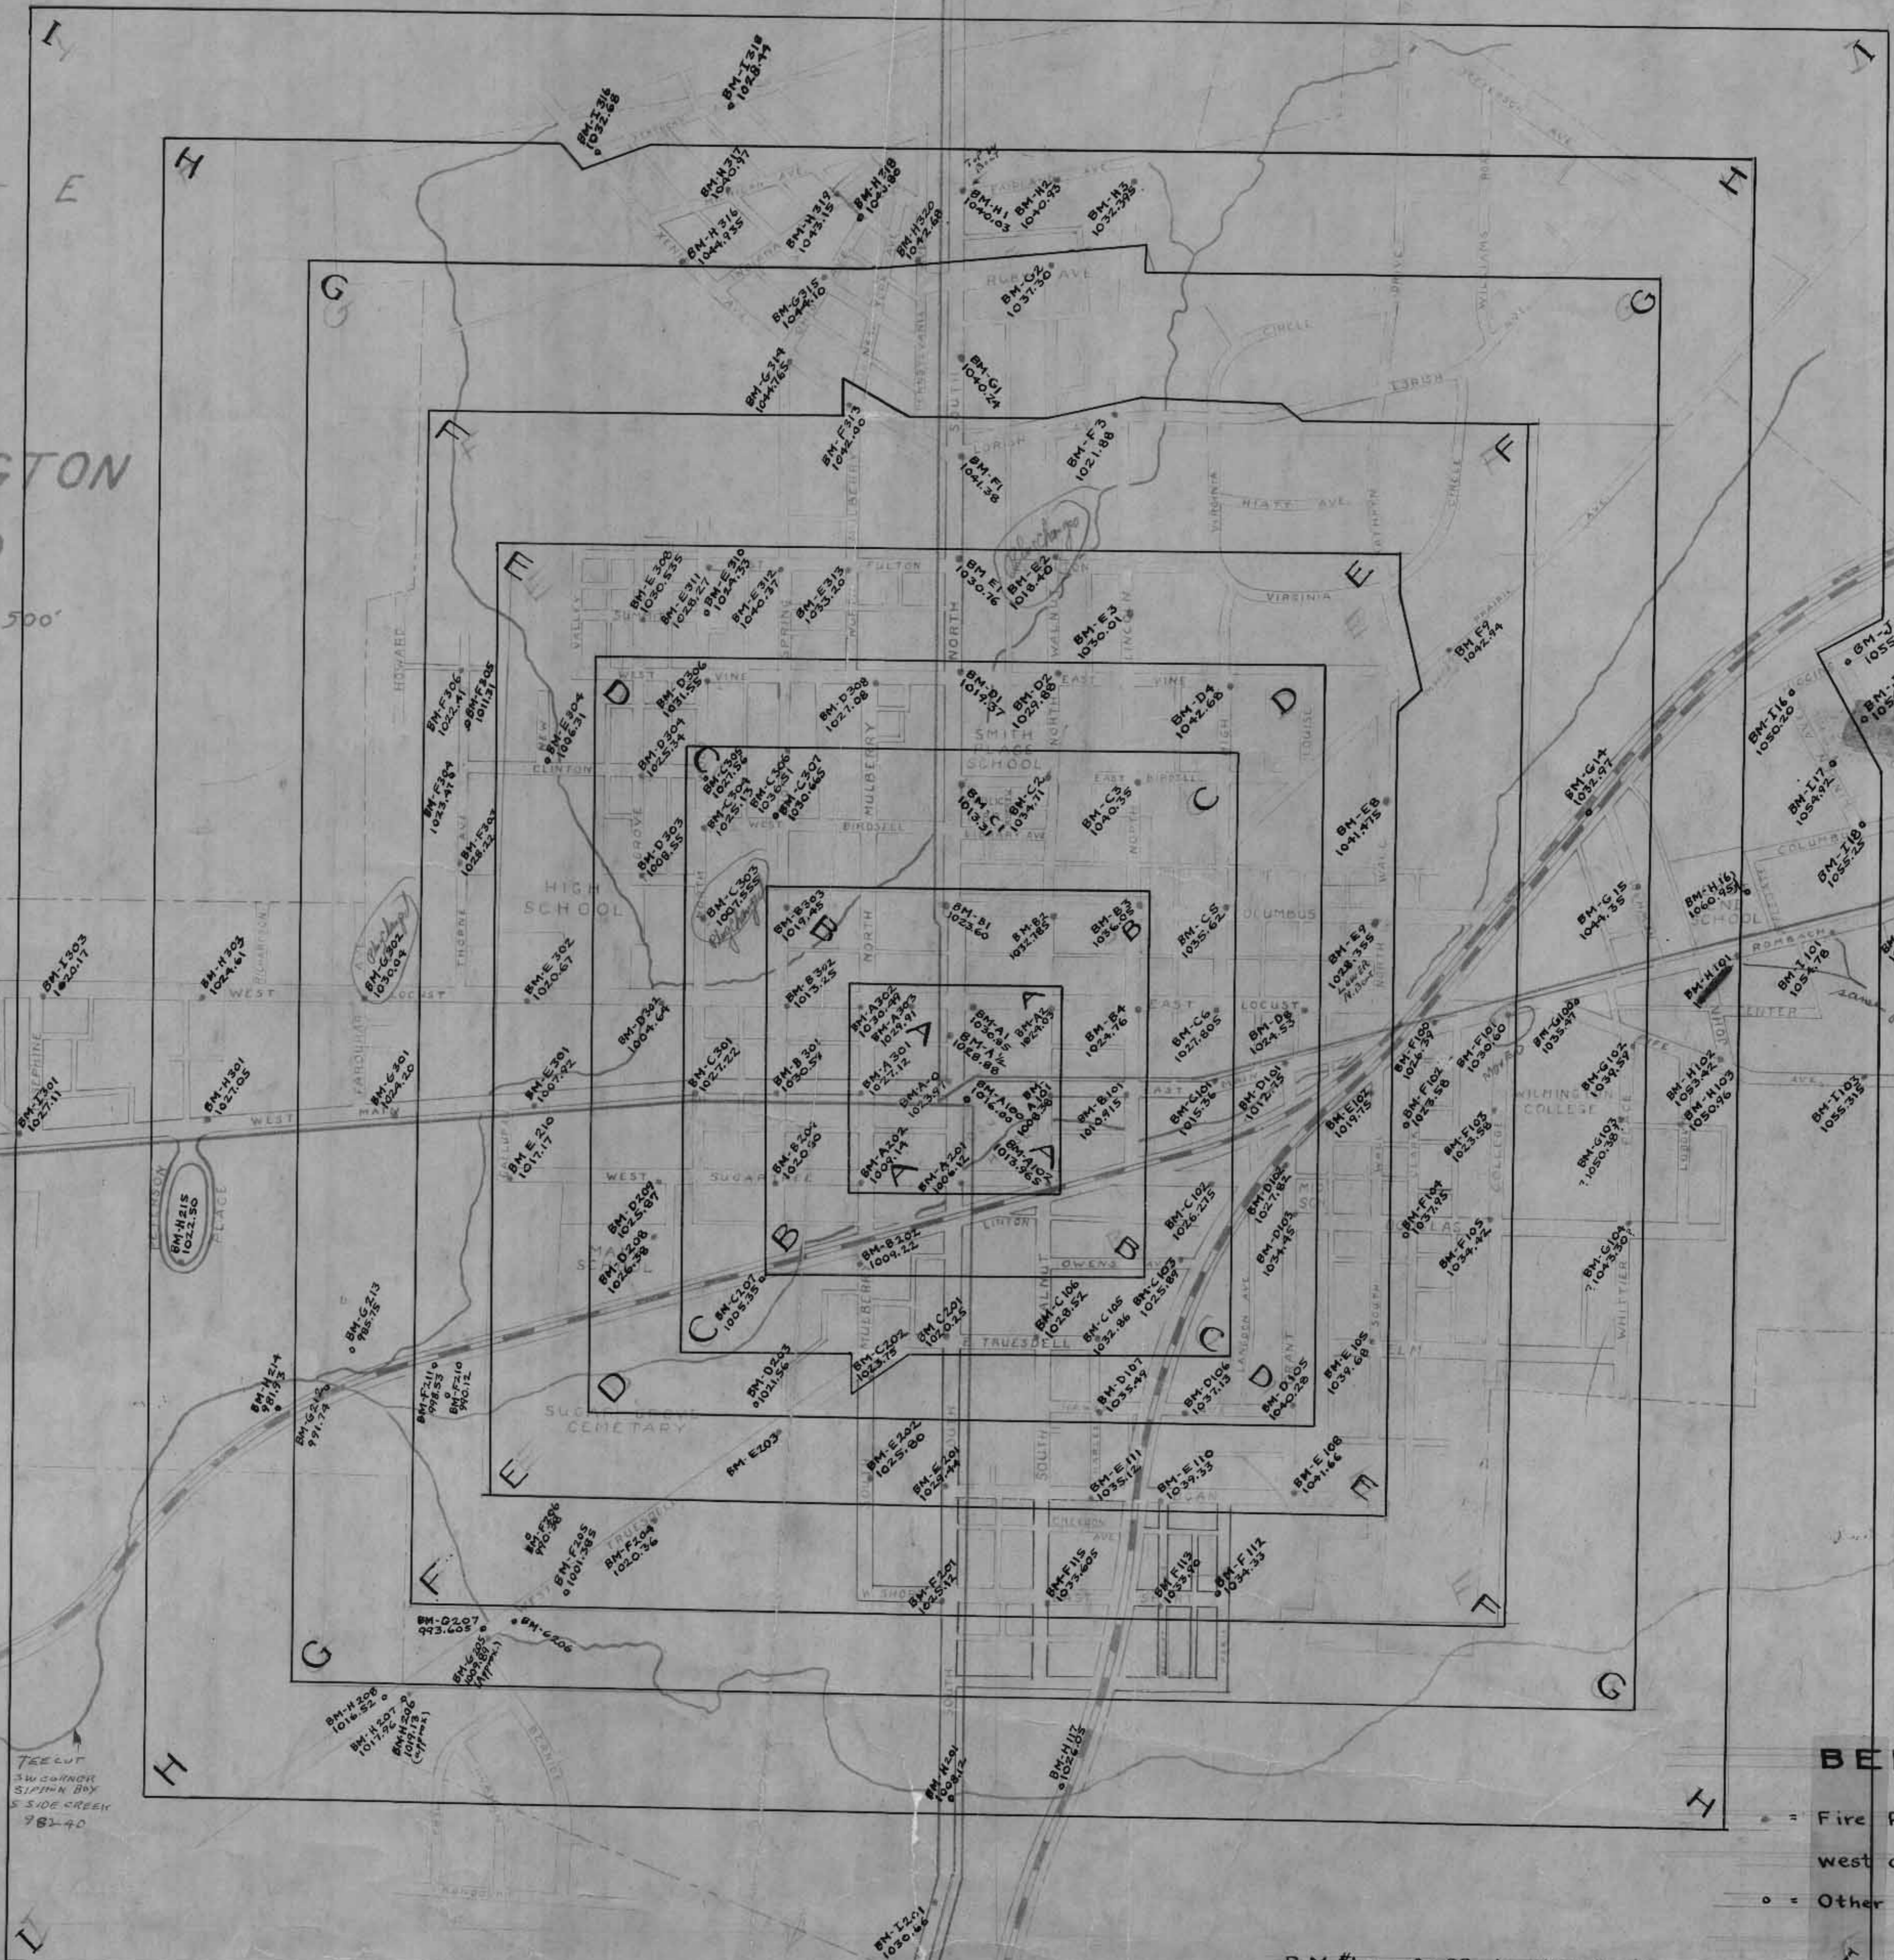

BENCH MARKS

- = Fire Plug, - bolt in top plate in North-west quadrant (or nearest N.W. Quadrant)
- = Other B. M. s (see book for description)

B.M. Nos. 0-99 in N.W. Section  
 B.M. Nos. 100-199 in S.E. Section  
 B.M. Nos. 200-299 in S.W. Section  
 B.M. Nos. 300-399 in N.W. Section

B.M. A-100 S.E. CORNER SOUTH ST MAIN ST 4" PIPE 100' INSIDE 1016.15'  
 " " CROLS IN EAST ISLAND LOCUST ST & WAYNE RD 1014.46  
 " " SQ MARK BOTTOM STEP FIRST NATIONAL BANK

TRIBUTARY  
 S.W. CORNER  
 SLOTTED BOX  
 S. SIDE CREEK  
 782.40