


WILMINGTON
OHIO

scale: 1"=500'
1949

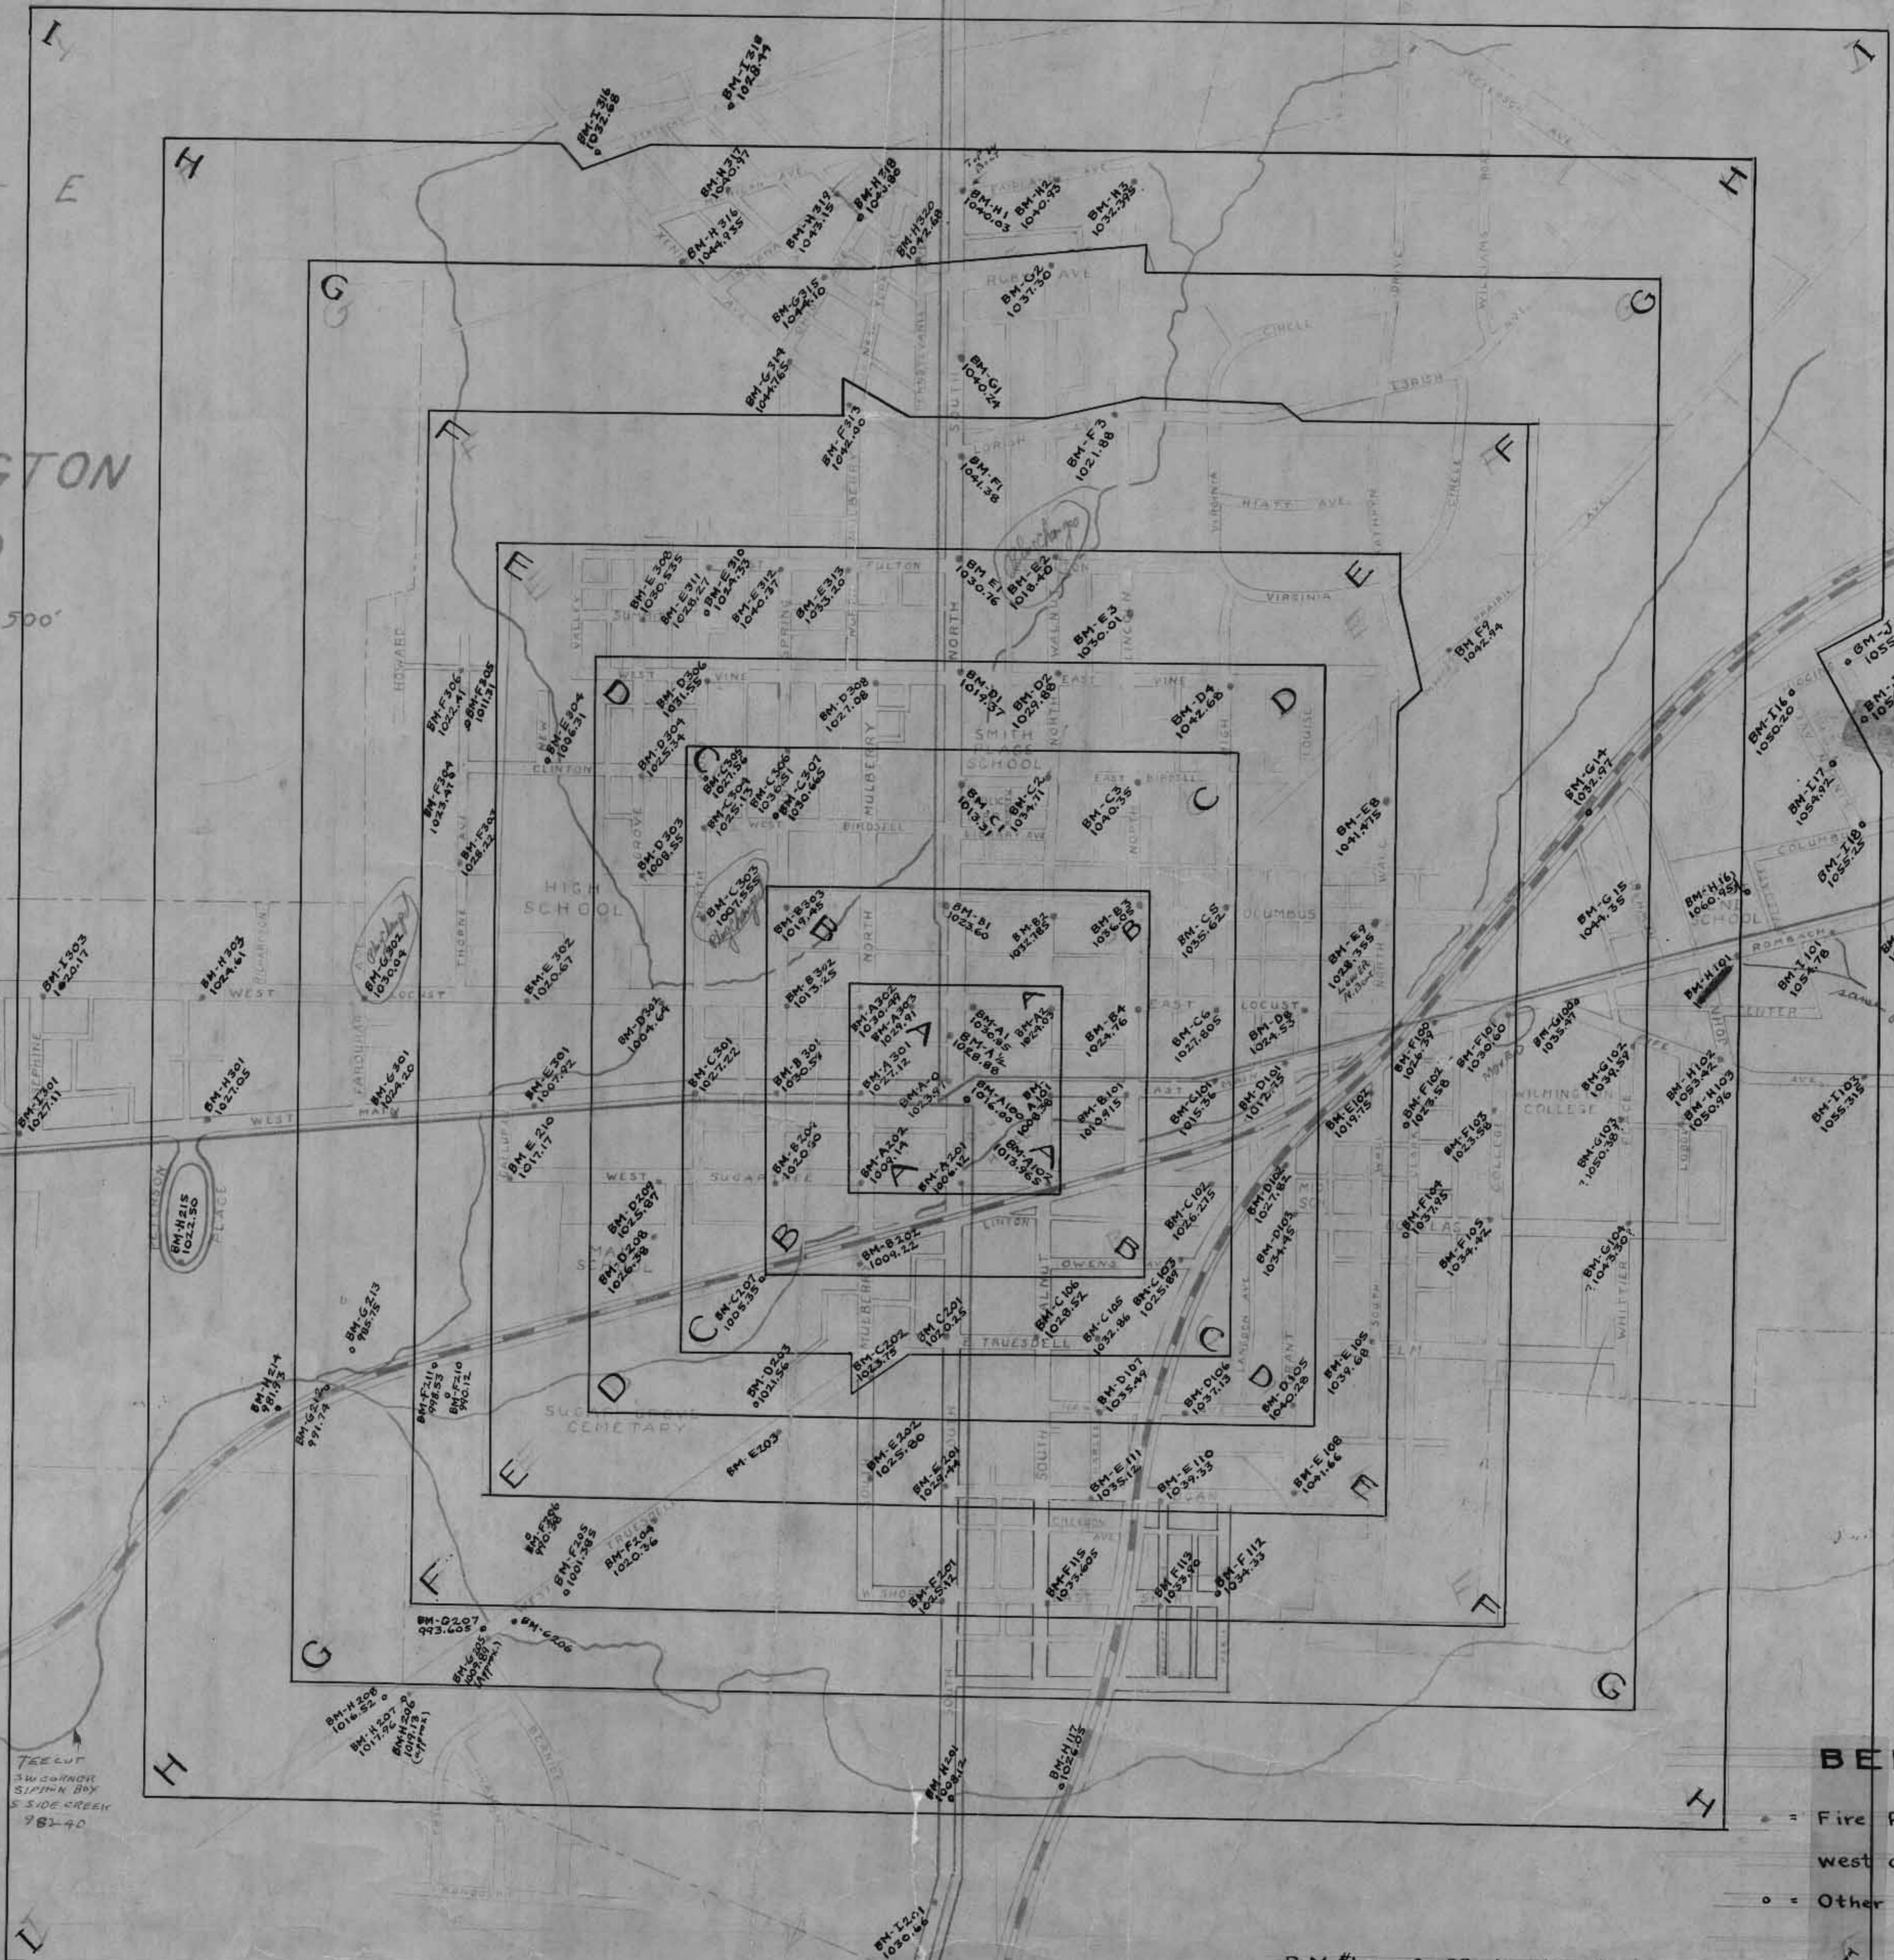

BENCH MARKS

- = Fire Plug, - bolt in top plate in North-west quadrant (or nearest N.W. Quadrant)
- o = Other B. M. s (see book for description)

B.M. Nos. 0-99 in N.W. Section
 B.M. Nos. 100-199 in S.E. Section
 B.M. Nos. 200-299 in S.W. Section
 B.M. Nos. 300-399 in N.W. Section

B.M. A-100 S.E. CORNER SOUTH ST MAIN ST 4" PIPE 100' INSIDE 1016.15'
 " " CROLS IN EAST ISLAND LOCUST ST & WAYNE RD 1014.46
 " " SQ MARK BOTTOM STEP FIRST NATIONAL BANK

TRIBUTARY
 S.W. CORNER
 SLOTTED DRY
 S. SIDE CREEK
 782.40