


Isaac Roberts Addition to Sabina

Lots from No 5 to 11 are three $9\frac{12}{100}$ poles
 fronting on Rail Road Street & running same
 width back $9\frac{12}{100}$ poles and $1\frac{12}{100}$ poles to an
 alley lot No 4 $3\frac{44}{100}$ poles on RR street running
 $9\frac{12}{100}$ poles to an alley and on said alley
 $6\frac{34}{100}$ poles. Lots 1, 2, & 3 are $3\frac{44}{100}$ poles
 fronting on North College Street and
 same width back $9\frac{12}{100}$ poles to Robert
 Land line except No 1 which is $6\frac{34}{100}$
 poles wide on said Land line all of
 said lots lying North of RR and
 East of N College Street.
 Containing two and $\frac{2}{100}$ Acres of Land

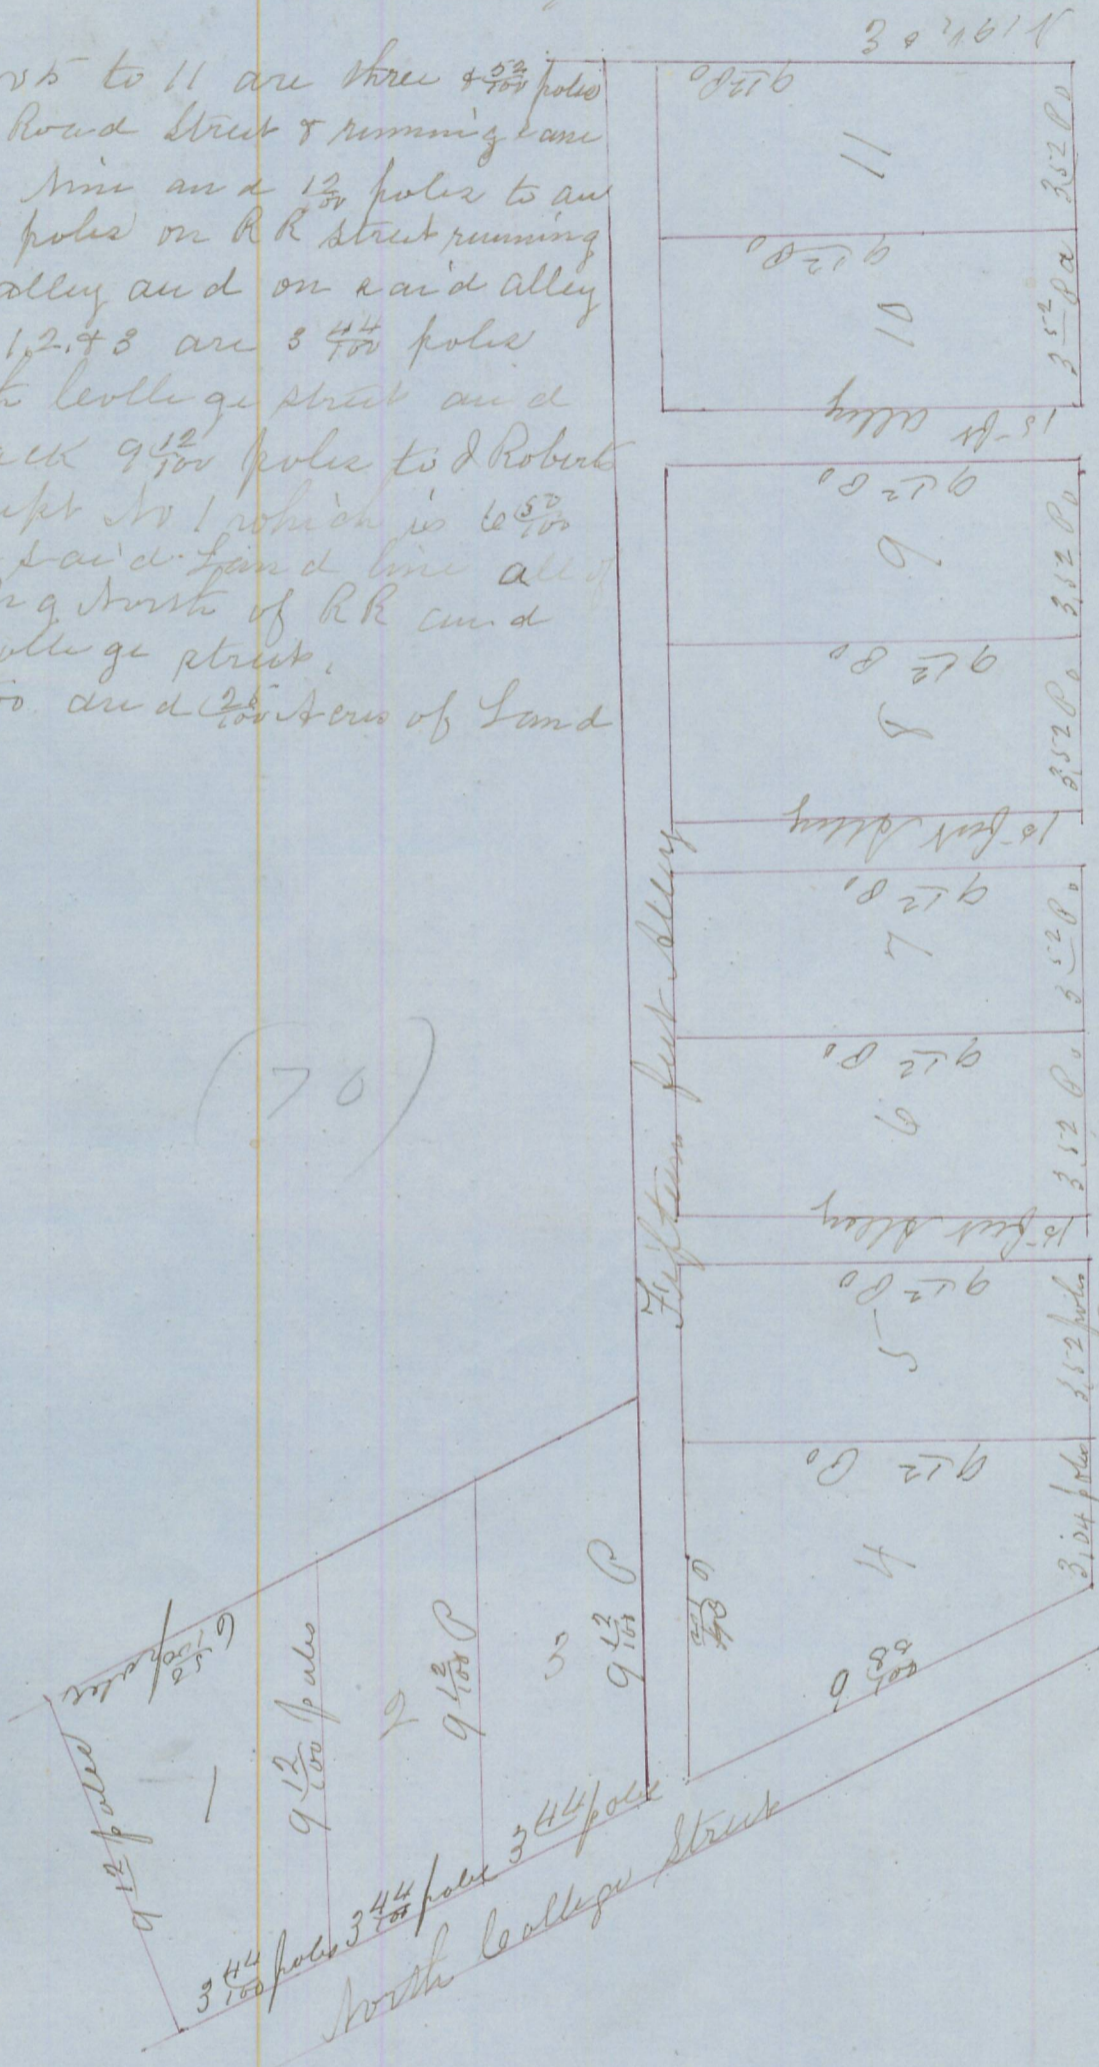

Rail Road Street N 72 1/2 W

X

This is to certify that the foregoing plat of Isaac Roberts
 Addition to the town of Sabina, W. was adopted by unanimous
 vote of all members present at a regular meeting of councilmen
 held in Sabina, W. December the 4th 1876 and that the same be
 recorded and placed upon the town records

By order of Council
 W. B. Hill (clerk) Seal