
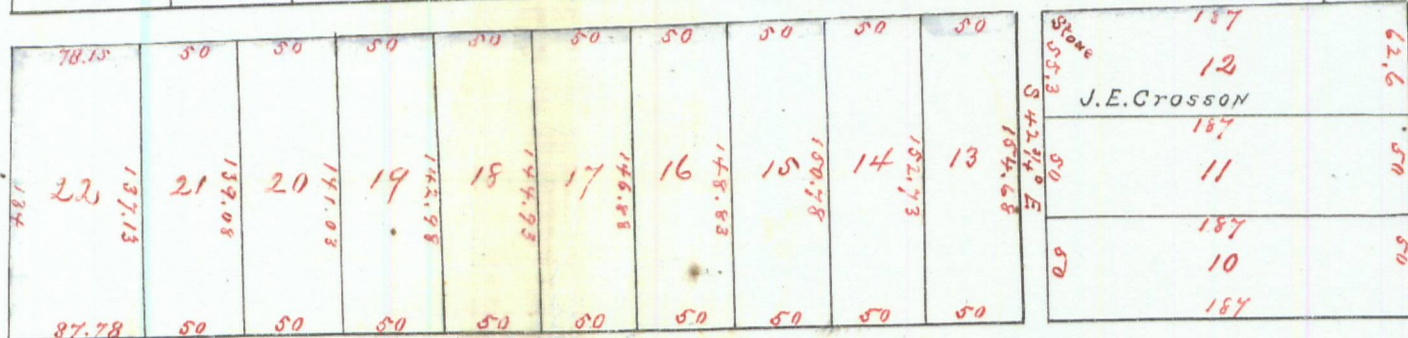



PLAT OF J. K. TRICKEY'S ADDITION TO BLANCHESTER.

Plat Book
No 1
P-250

FANCY STREET

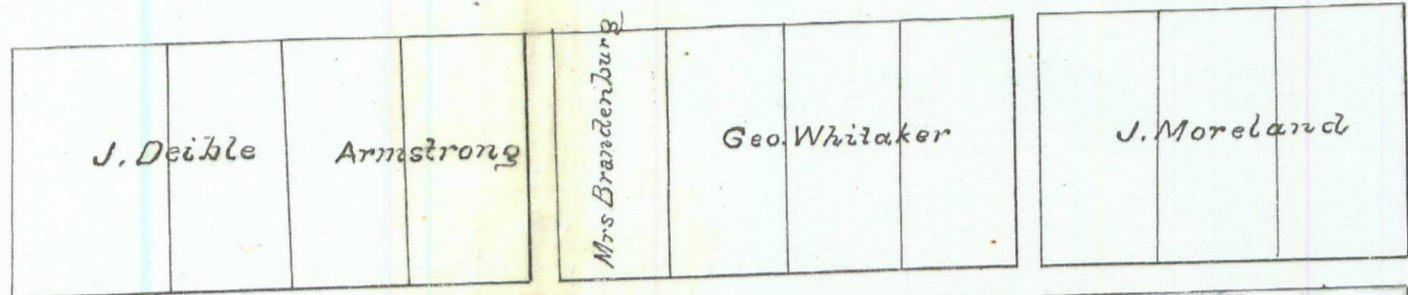


CENTRAL AVENUE

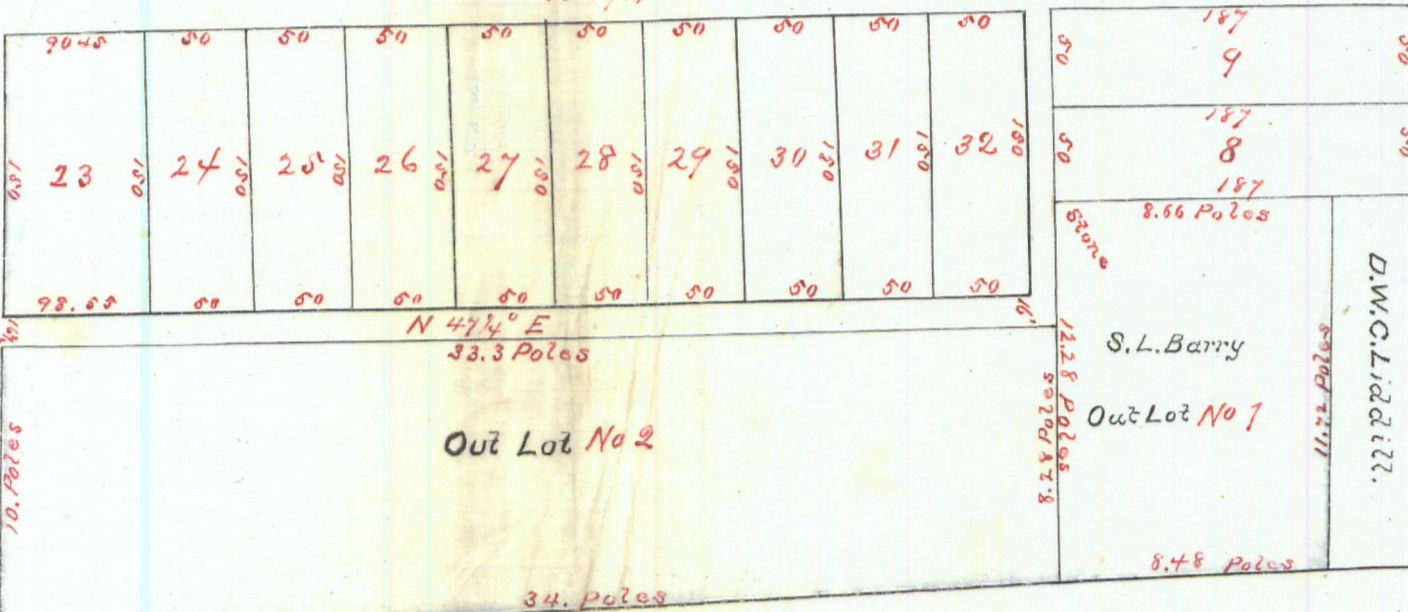

66ft
S 42 3/4° E

S. BROADWAY

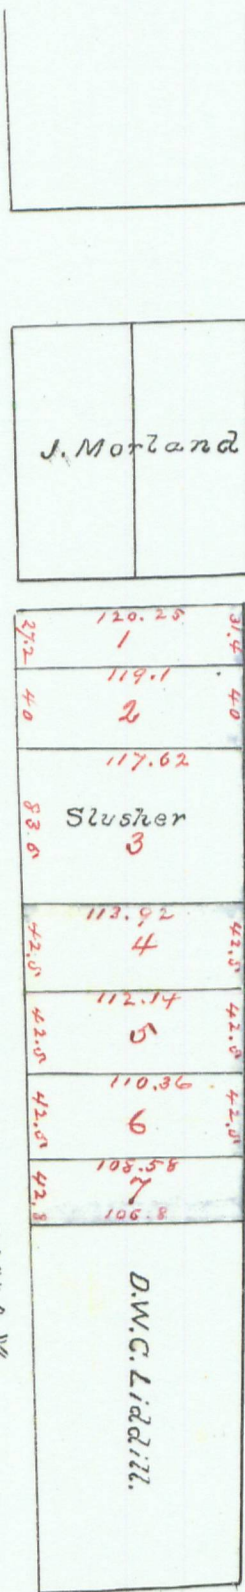

BROADWAY

I, John K. Trickey of the County of Clinton and State of Ohio, do hereby certify that the above plat of J. K. Trickey's Addition to Blanchester, Ohio, was duly filed for record in the office of the Recorder of Deeds of said County, Ohio, on the 16th day of August, A.D. 1876, and that the same is a true and correct copy of the original plat as the same was filed for record in said office.

J. K. Trickey
Recorder of Deeds

E. W. Strawn
D. W. Baldwin

I, Mrs. J. K. Trickey, do hereby certify that the above plat of J. K. Trickey's Addition to Blanchester, Ohio, was duly filed for record in the office of the Recorder of Deeds of said County, Ohio, on the 16th day of August, A.D. 1876, and that the same is a true and correct copy of the original plat as the same was filed for record in said office.

Plat Book
No 1
P-250