

PORT WILLIAM

LIBERTY TWP., CLINTON CO., OHIO
 JAMES R. NIMZ, CO. ENG'R
 1980
 SCALE: 1" = 200'

M.S. 1729
 M.S. 1728

(CO. RD. # 5)


TOTAL ACREAGE: 84.25 A.
 OR 0.13 SQ. MI.
 POP: 323
 1970

M.S. 1729
 M.S. 1732

M.S. 728
 M.S. 4366

M.S. 1732

M.S. 13693
 M.S. 4366

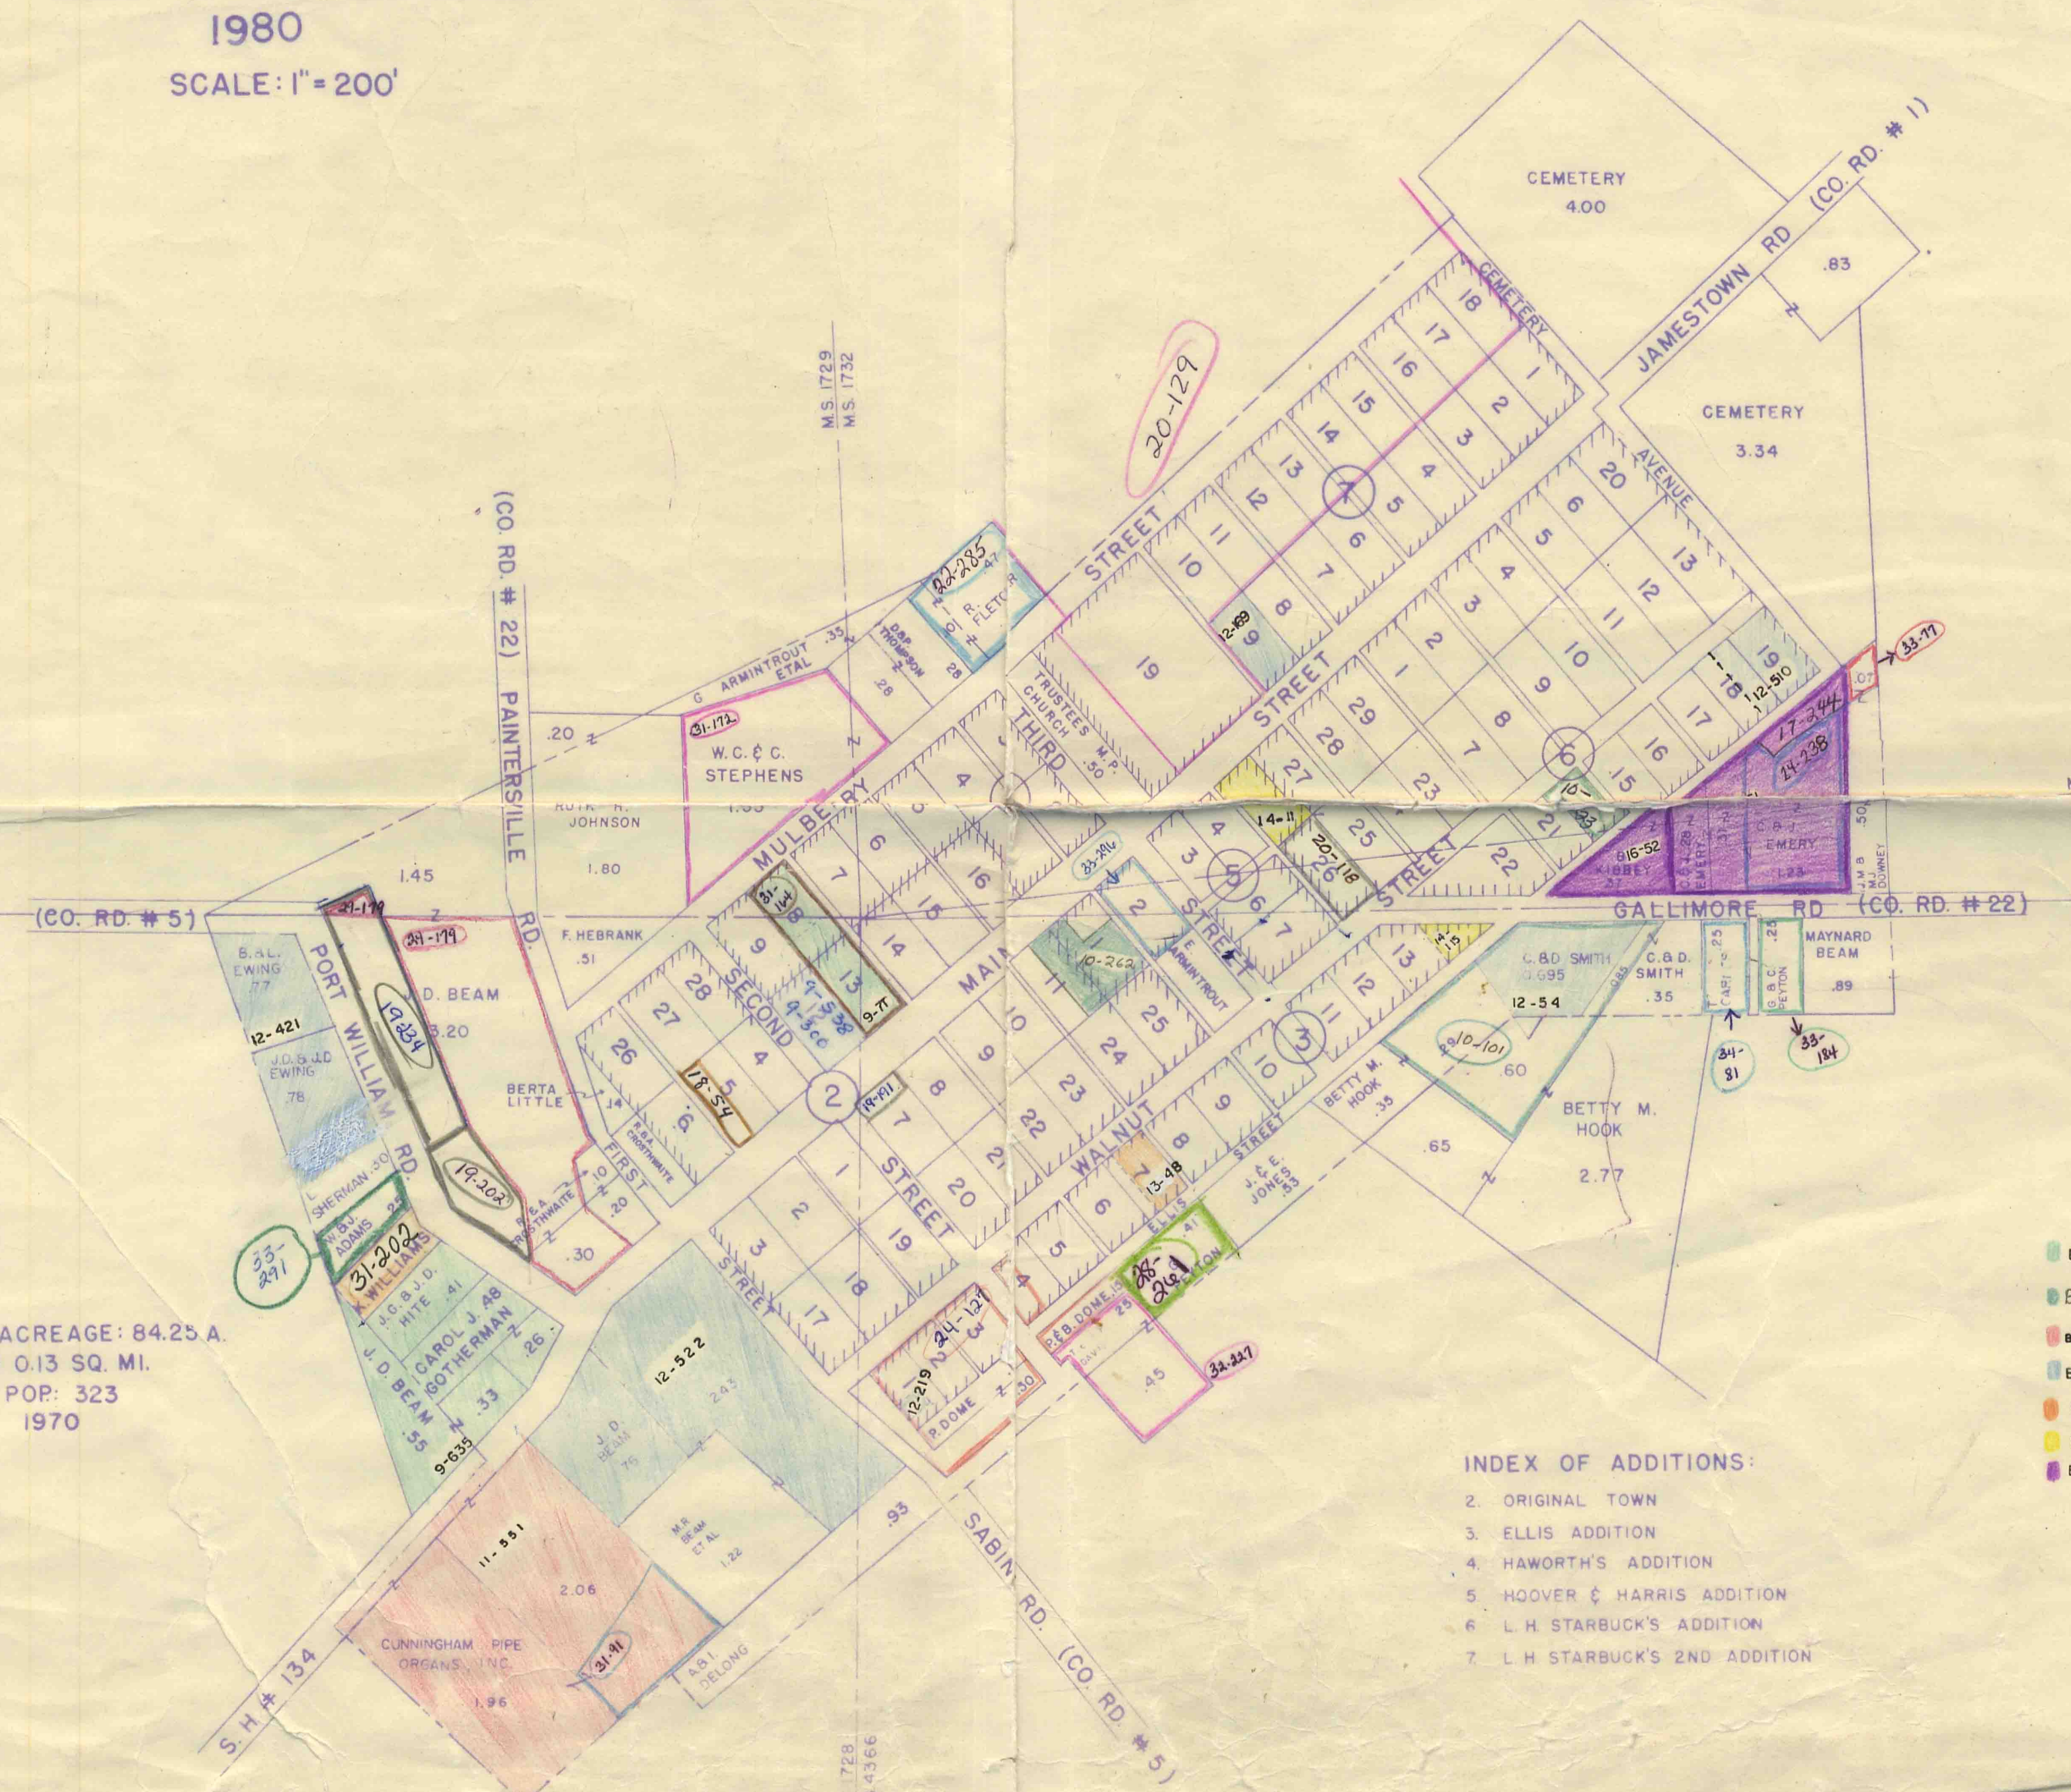

- BOOK 9
- BOOK 10
- BOOK 11
- BOOK 12
- BOOK 13
- BOOK 14
- BOOK 16

INDEX OF ADDITIONS:

2. ORIGINAL TOWN
3. ELLIS ADDITION
4. HAWORTH'S ADDITION
5. HOOVER & HARRIS ADDITION
6. L. H. STARBUCK'S ADDITION
7. L. H. STARBUCK'S 2ND ADDITION