


LOT No. 11 MARLIN J. & MARJORIE SMITH
 LOT No. 9 WARREN & GLADYS HOLMES
 R. E. DOAN'S ADDITION
 WILMINGTON, CLINTON COUNTY, OHIO
 Scale: 1 Inch = 60 ft.
 M.S. 1057

PHILIP H. PARTRIDGE
 Registered Surveyor No. 3939
 Survey Made Sept. 28, 1949

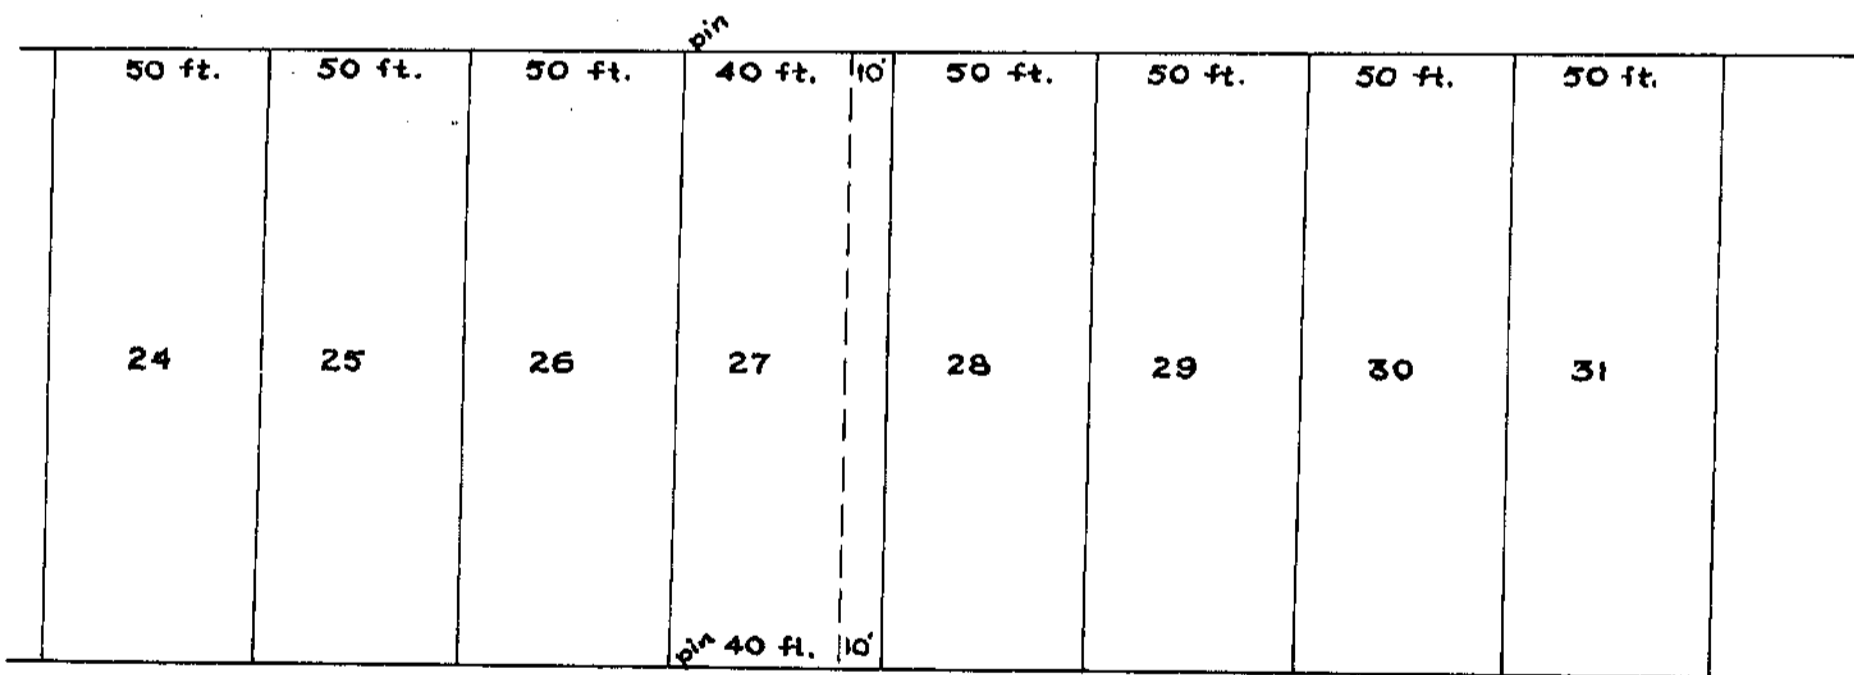

J. K. TRICKEY'S ADDITION
 40 feet to be deeded off west half No. 27, to Basier
 Survey made Oct. 13, 1949
 Scale: 1 Inch = 50 feet

C. A. & IRA GOODWIN
 BLANCHESTER, CLINTON COUNTY, OHIO

HOWARD COLLETT
 Registered Surveyor No. 2182