


**PLAT OF LANDS BELONGING TO
EARL AND LOUISE STRYKER
LOCATED IN
MILITARY SURVEYS 2079 & 2080
LIBERTY TOWNSHIP, CLINTON COUNTY, OHIO**

THIS PLAT WAS PREPARED FROM RECORDS ON FILE IN THE OFFICE OF THE RECORDER OF CLINTON COUNTY, OHIO. SEPT. 22 1961.

Richard R. Grant
RICHARD R. GRANT
REGISTERED SURVEYOR # 4168

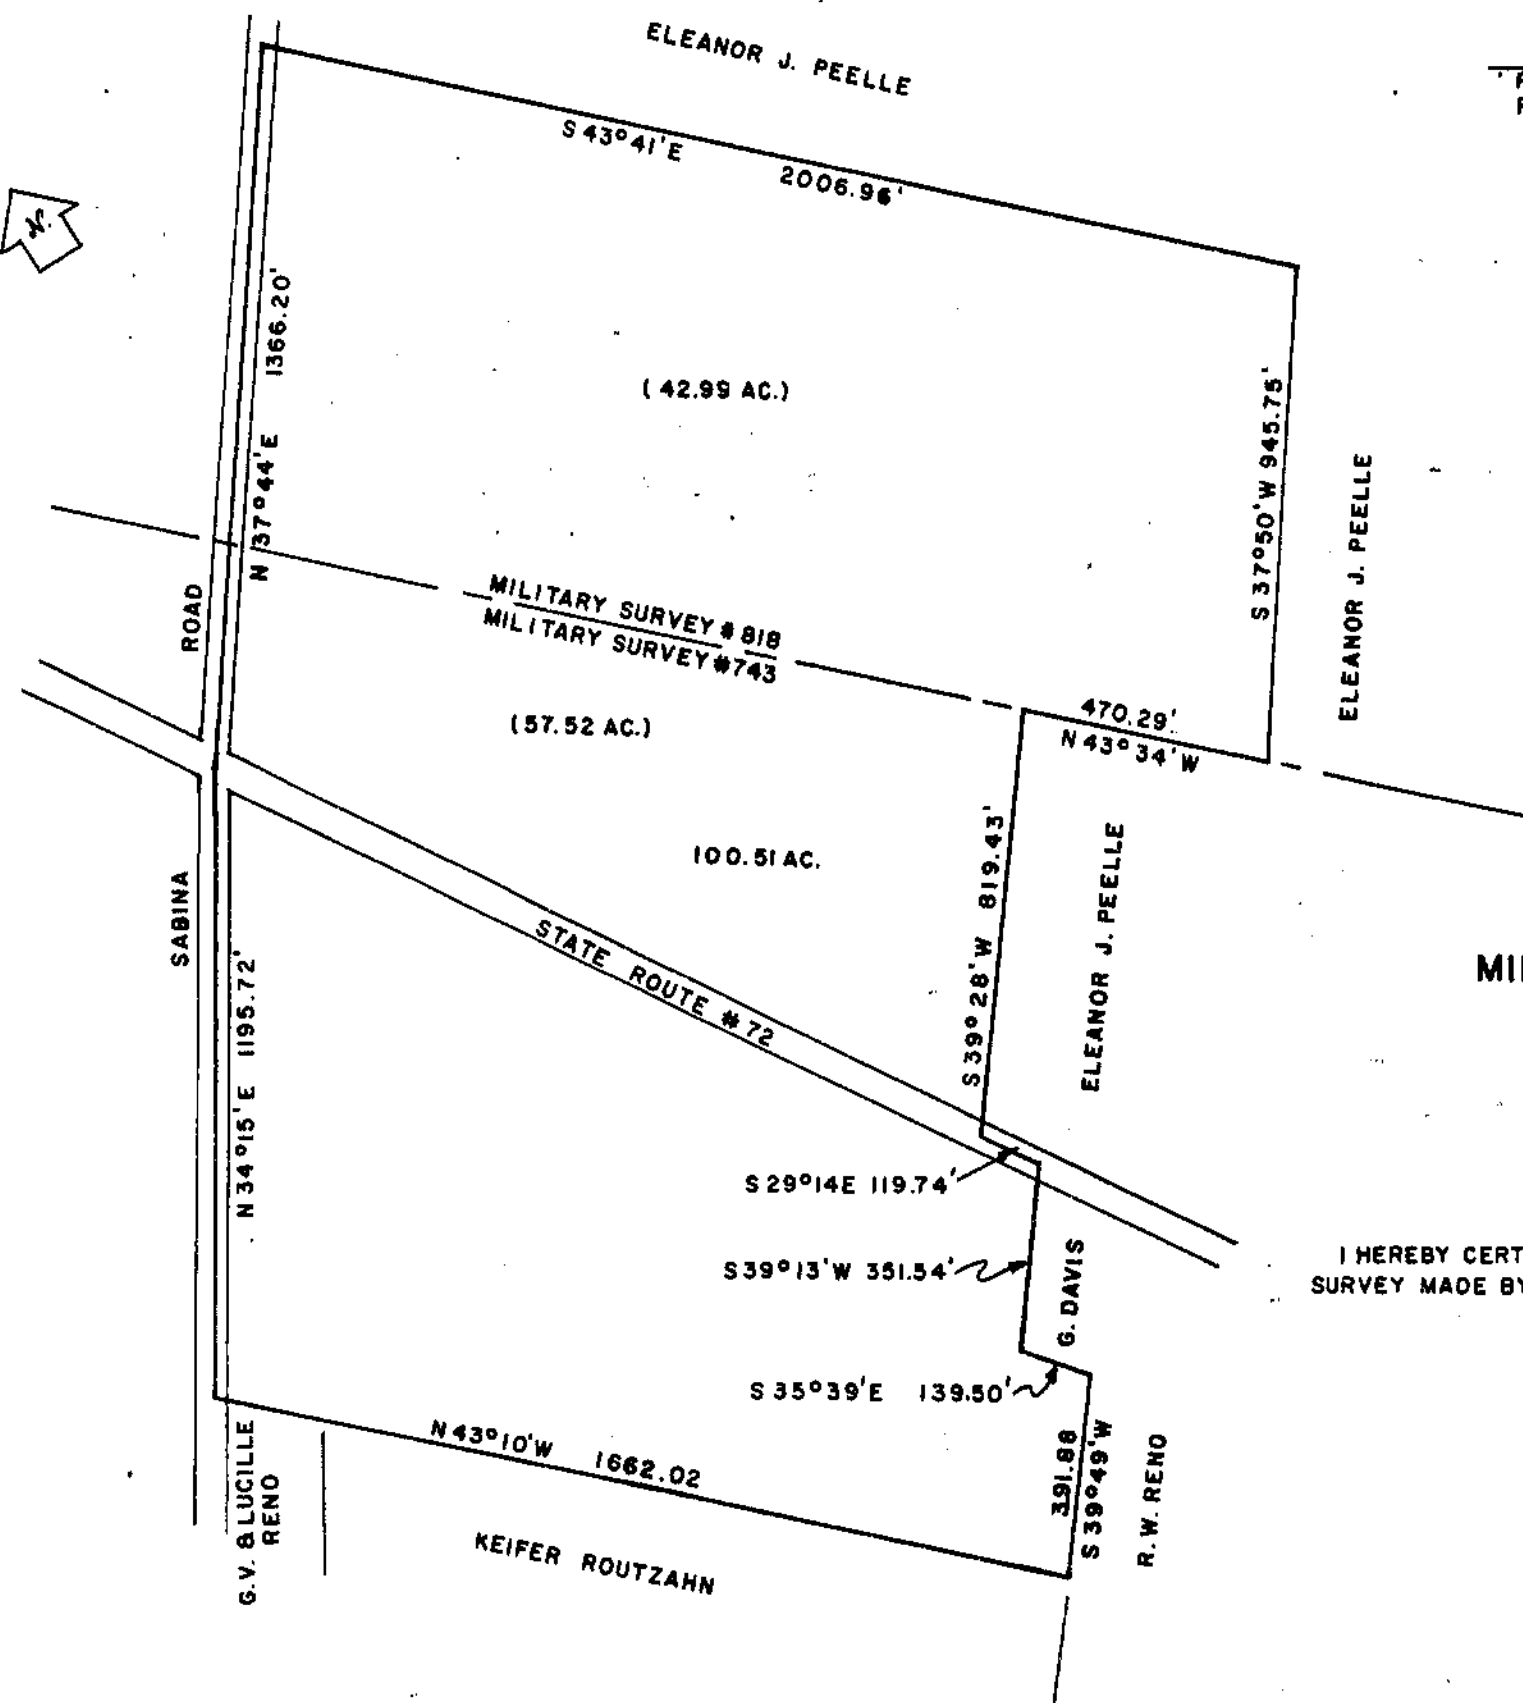

**MARTHA BUTTERFIELD
MILITARY SURVEYS # 743 & # 818
WILSON TOWNSHIP
CLINTON COUNTY, OHIO
1"=400'**

I HEREBY CERTIFY THE ABOVE TO BE A CORRECT PLAT OF A SURVEY MADE BY ME ON SEPTEMBER 26-27 & 28, 1961.

Maynard Boston
REGISTERED SURVEYOR NO. 3966.