


WILLIS F. TOMPKINS
 TOWN OF OAKLAND
 CHESTER TOWNSHIP
 CLINTON CO., OHIO
 M.S. 2230

I HEREBY CERTIFY THAT ON DECEMBER 7, 1960 I COMPLETED A SURVEY OF THE ABOVE DESCRIBED TRACT OF LAND AND THAT PINS HAVE BEEN SET AS SHOWN.

Richard R. Grant
 REGISTERED SURVEYOR

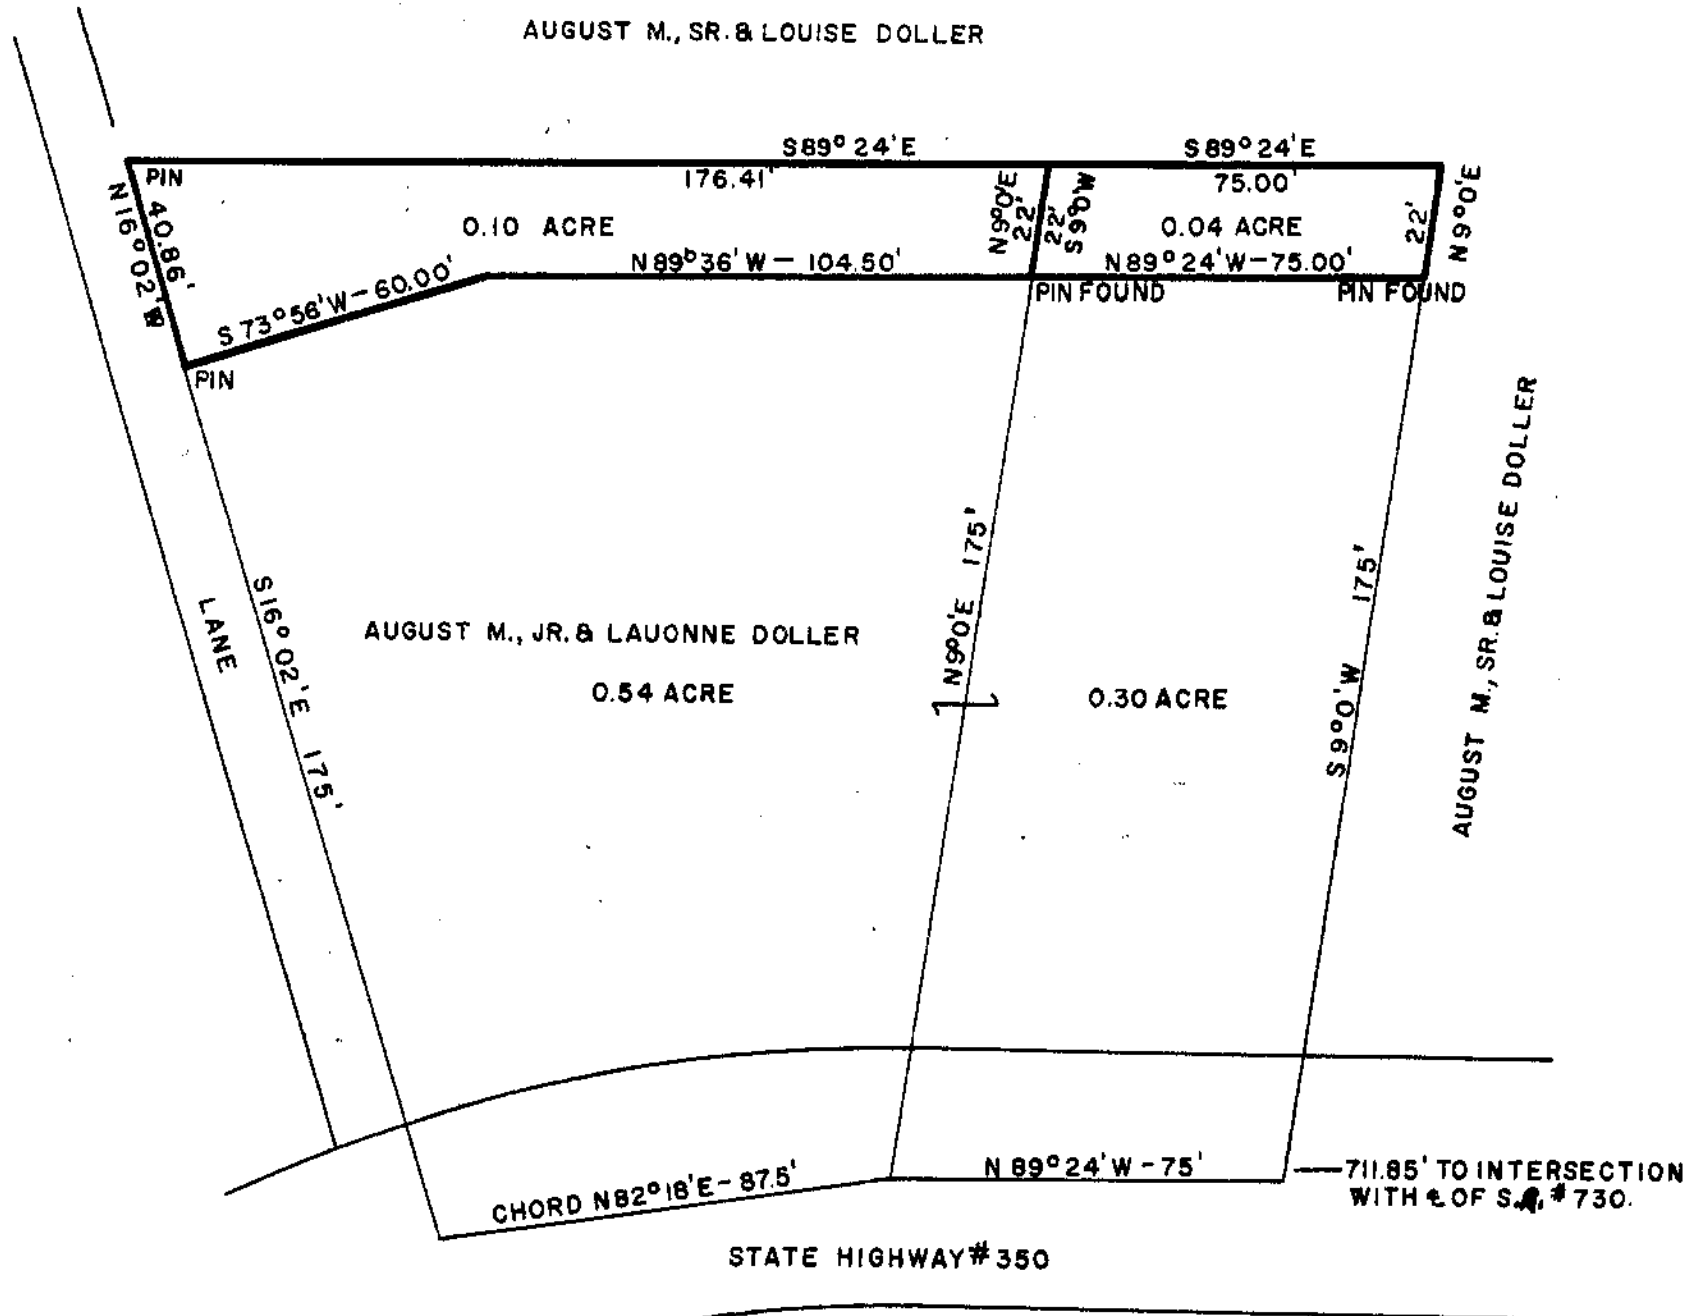

AUGUST M., JR. & LAUONNE DOLLER
 MILITARY SURVEY # 2251
 VERNON TOWNSHIP
 CLINTON COUNTY, OHIO
 1" = 40'

I HEREBY CERTIFY THIS TO BE A CORRECT PLAT OF A SURVEY MADE BY ME ON MAY 24, 1960.

Richard R. Grant
 REGISTERED SURVEY NO. 3966.