


RALPH CREED & DOROTHY CREED

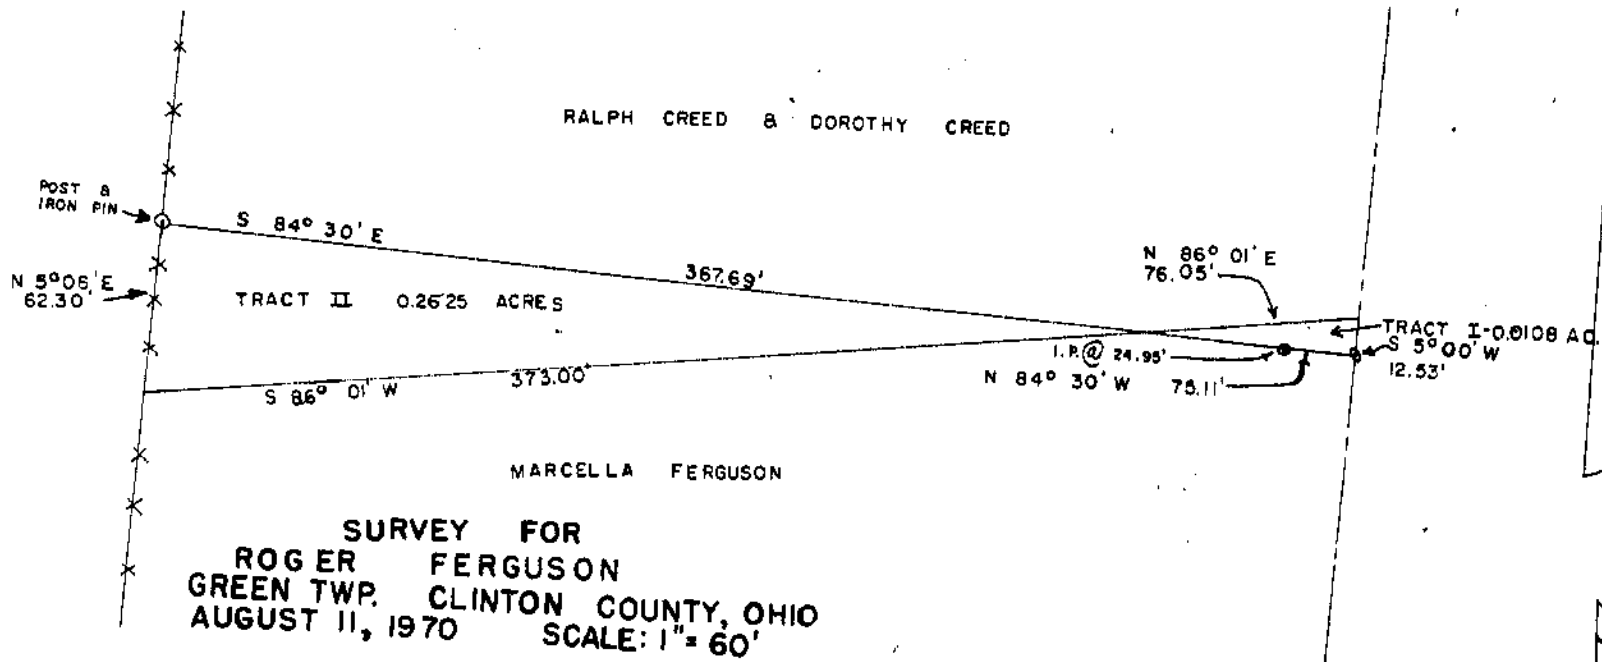


**SURVEY FOR
ROGER FERGUSON
GREEN TWP. CLINTON COUNTY, OHIO
AUGUST 11, 1970 SCALE: 1" = 60'**

Certified Correct.

Signed: R. Lowell McCarty
Reg. Surveyor No. 5008

P Z +

RALPH & DOROTHY CREED

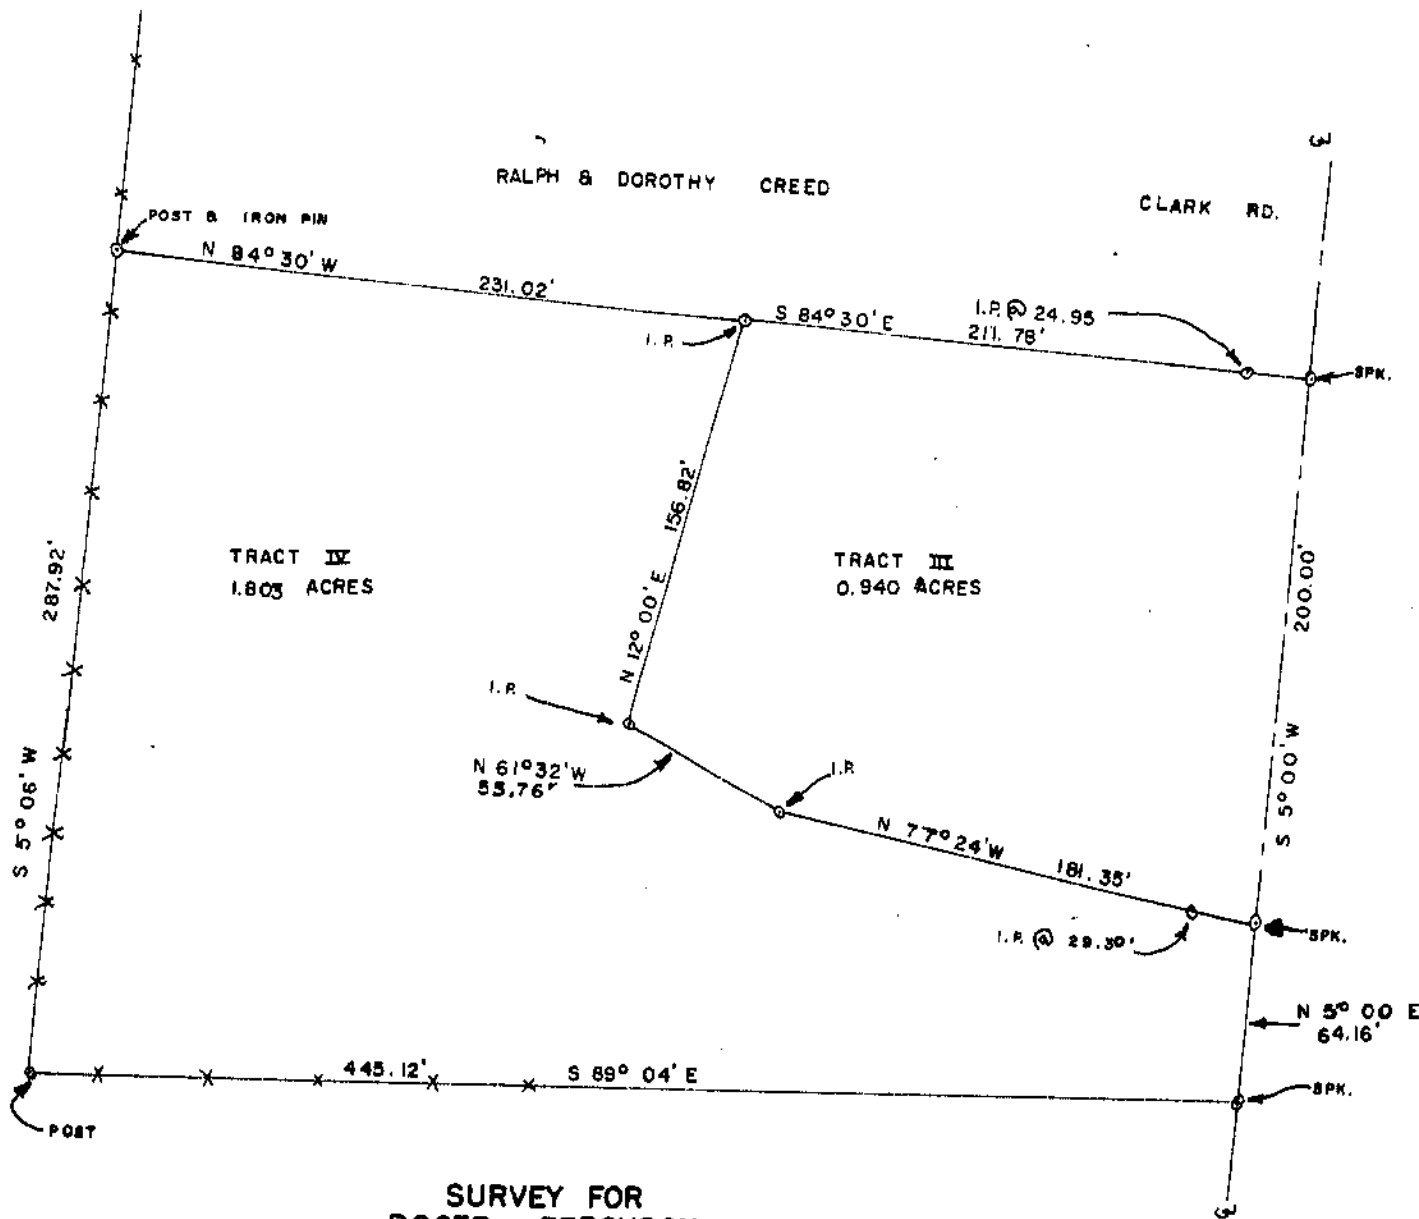

**SURVEY FOR
ROGER FERGUSON
GREEN TWP. CLINTON COUNTY, OHIO
AUGUST 11, 1970 SCALE: 1" = 60'**

Certified Correct.

Signed: R. Lowell McCarty
Reg. Surveyor No. 5008

*Connection survey filed
V. 13 pg. 329 for 1.803 Ac.
1.803 Ac did not close
mathematically.*

P Z +