


W.E. SMART  
 W.E. SMART  
 0.006 ACRES  
 SURVEY FOR  
 W. E. SMART  
 MARTINSVILLE  
 CLARK TWP.  
 CLINTON CO., OHIO  
 M.S. 2391  
 MARCH 28, 1973  
 1" = 30'

Survey by: Charles M. Ryan  
 Registered Surveyor No. 5383

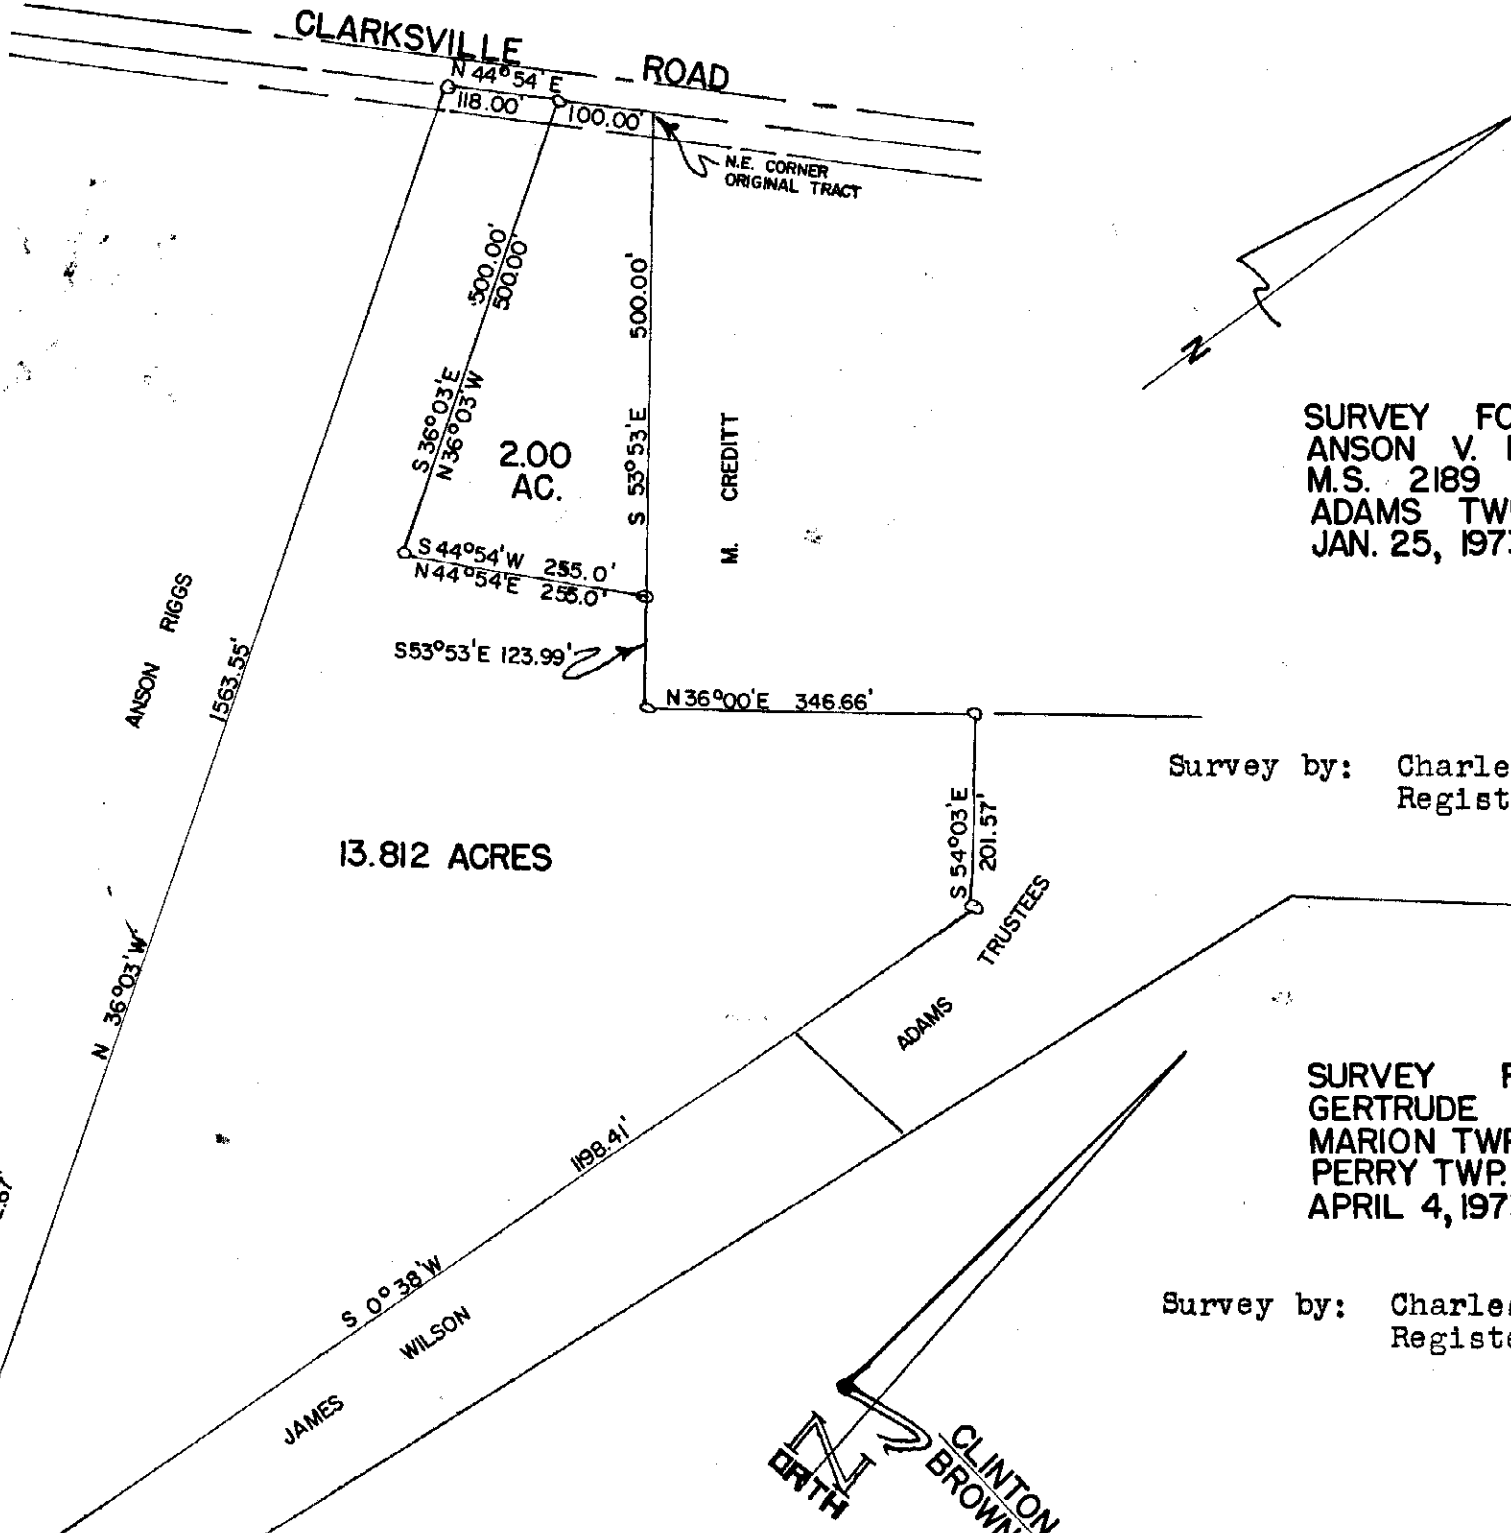


2.00 AC.  
 M. CREDITT  
 SURVEY FOR  
 ANSON V. RIGGS  
 M.S. 2189  
 ADAMS TWP. CLINTON CO., OHIO  
 JAN. 25, 1973  
 1" = 200'

Survey by: Charles M. Ryan  
 Registered Surveyor No. 5383

13.812 ACRES

SURVEY FOR  
 GERTRUDE M. WATSON  
 MARION TWP.-M.S.4454-CLINTON CO., O.  
 PERRY TWP.-M.S. 1165- BROWN CO., OHIO  
 APRIL 4, 1973  
 1" = 400'

Survey by: Charles M. Ryan  
 Registered Surveyor No. 5383

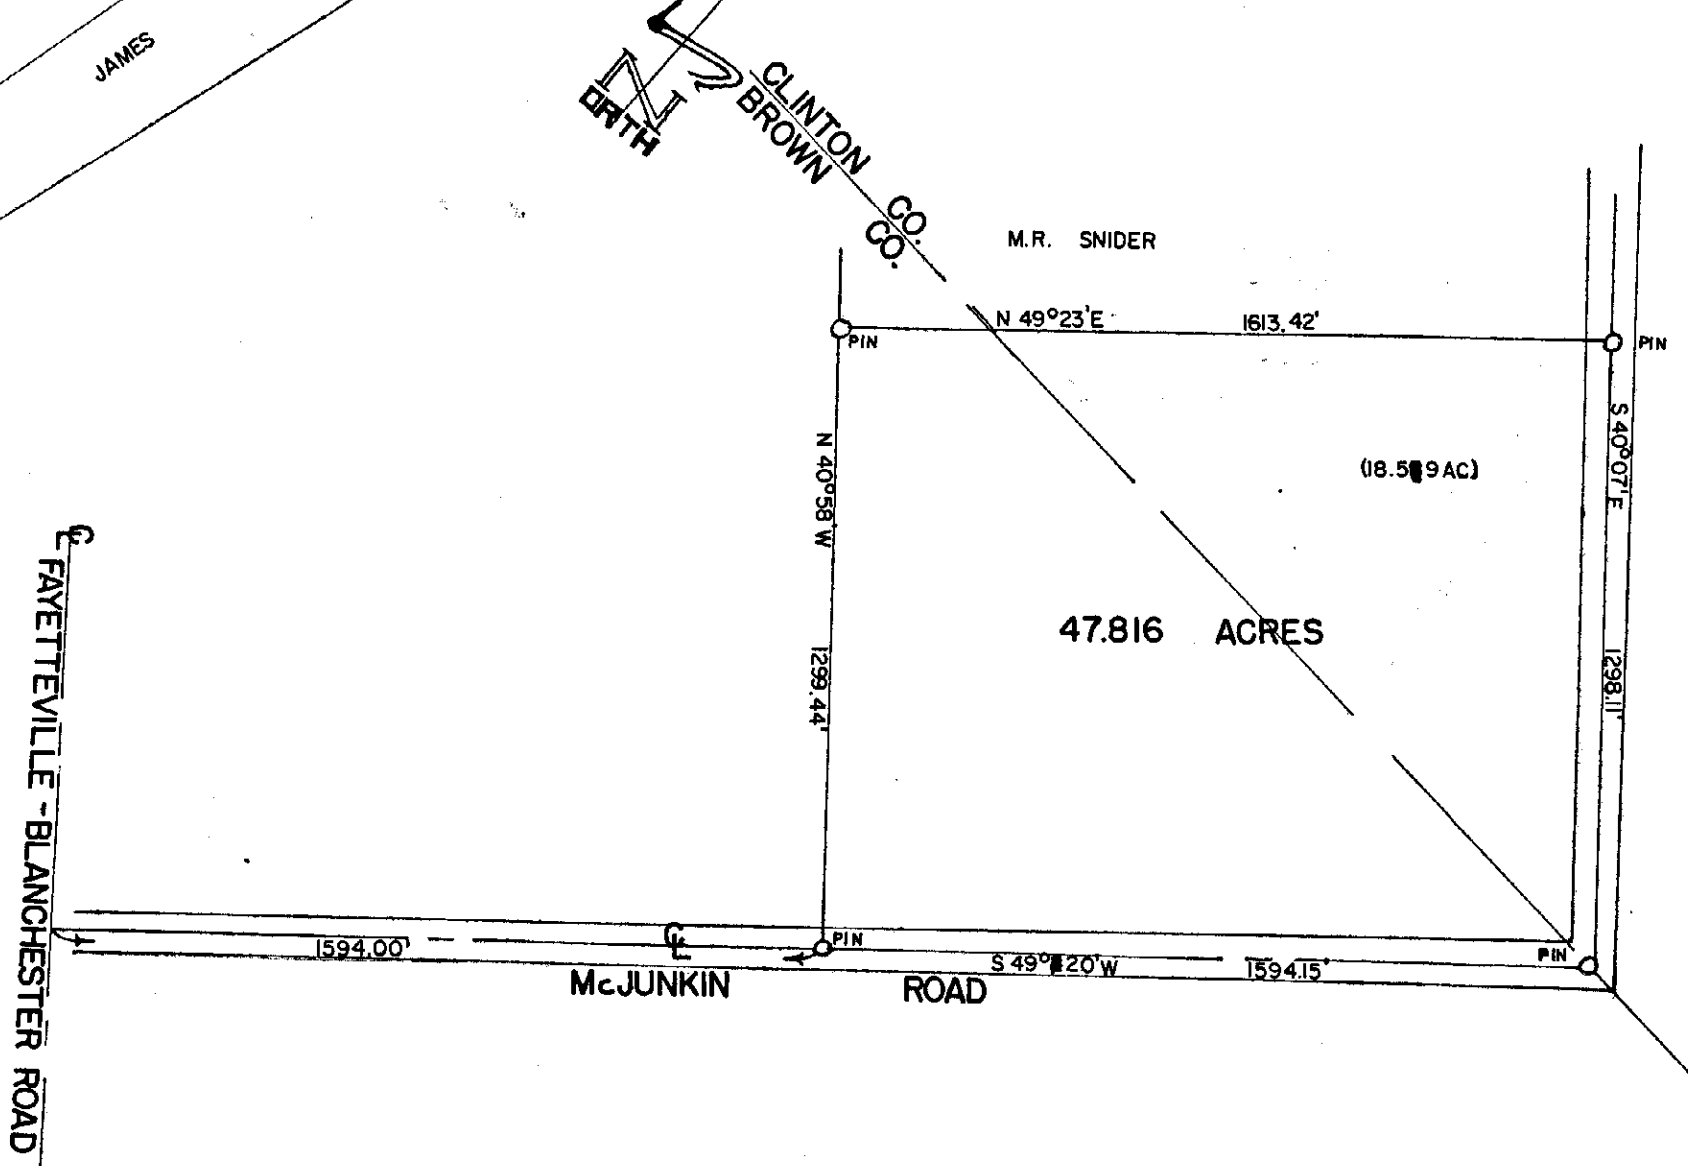

47.816 ACRES

(18.589 AC)

M.R. SNIDER

CLINTON CO. CO.  
 BIRTH

FAYETTEVILLE-BLANCHESTER ROAD

McJUNKIN ROAD