



VOLUME 14 PLAT NO. 119
 CLINTON COUNTY ENGINEERS RECORD
 OF LAND DIVISION
 DATE 9-9-76
 SCALE 1" = 200'
 DEED REFERENCE
 DEED BOOK 247 PAGE 143
 TOWNSHIP GREEN
 MILITARY SURVEY NO. 2388

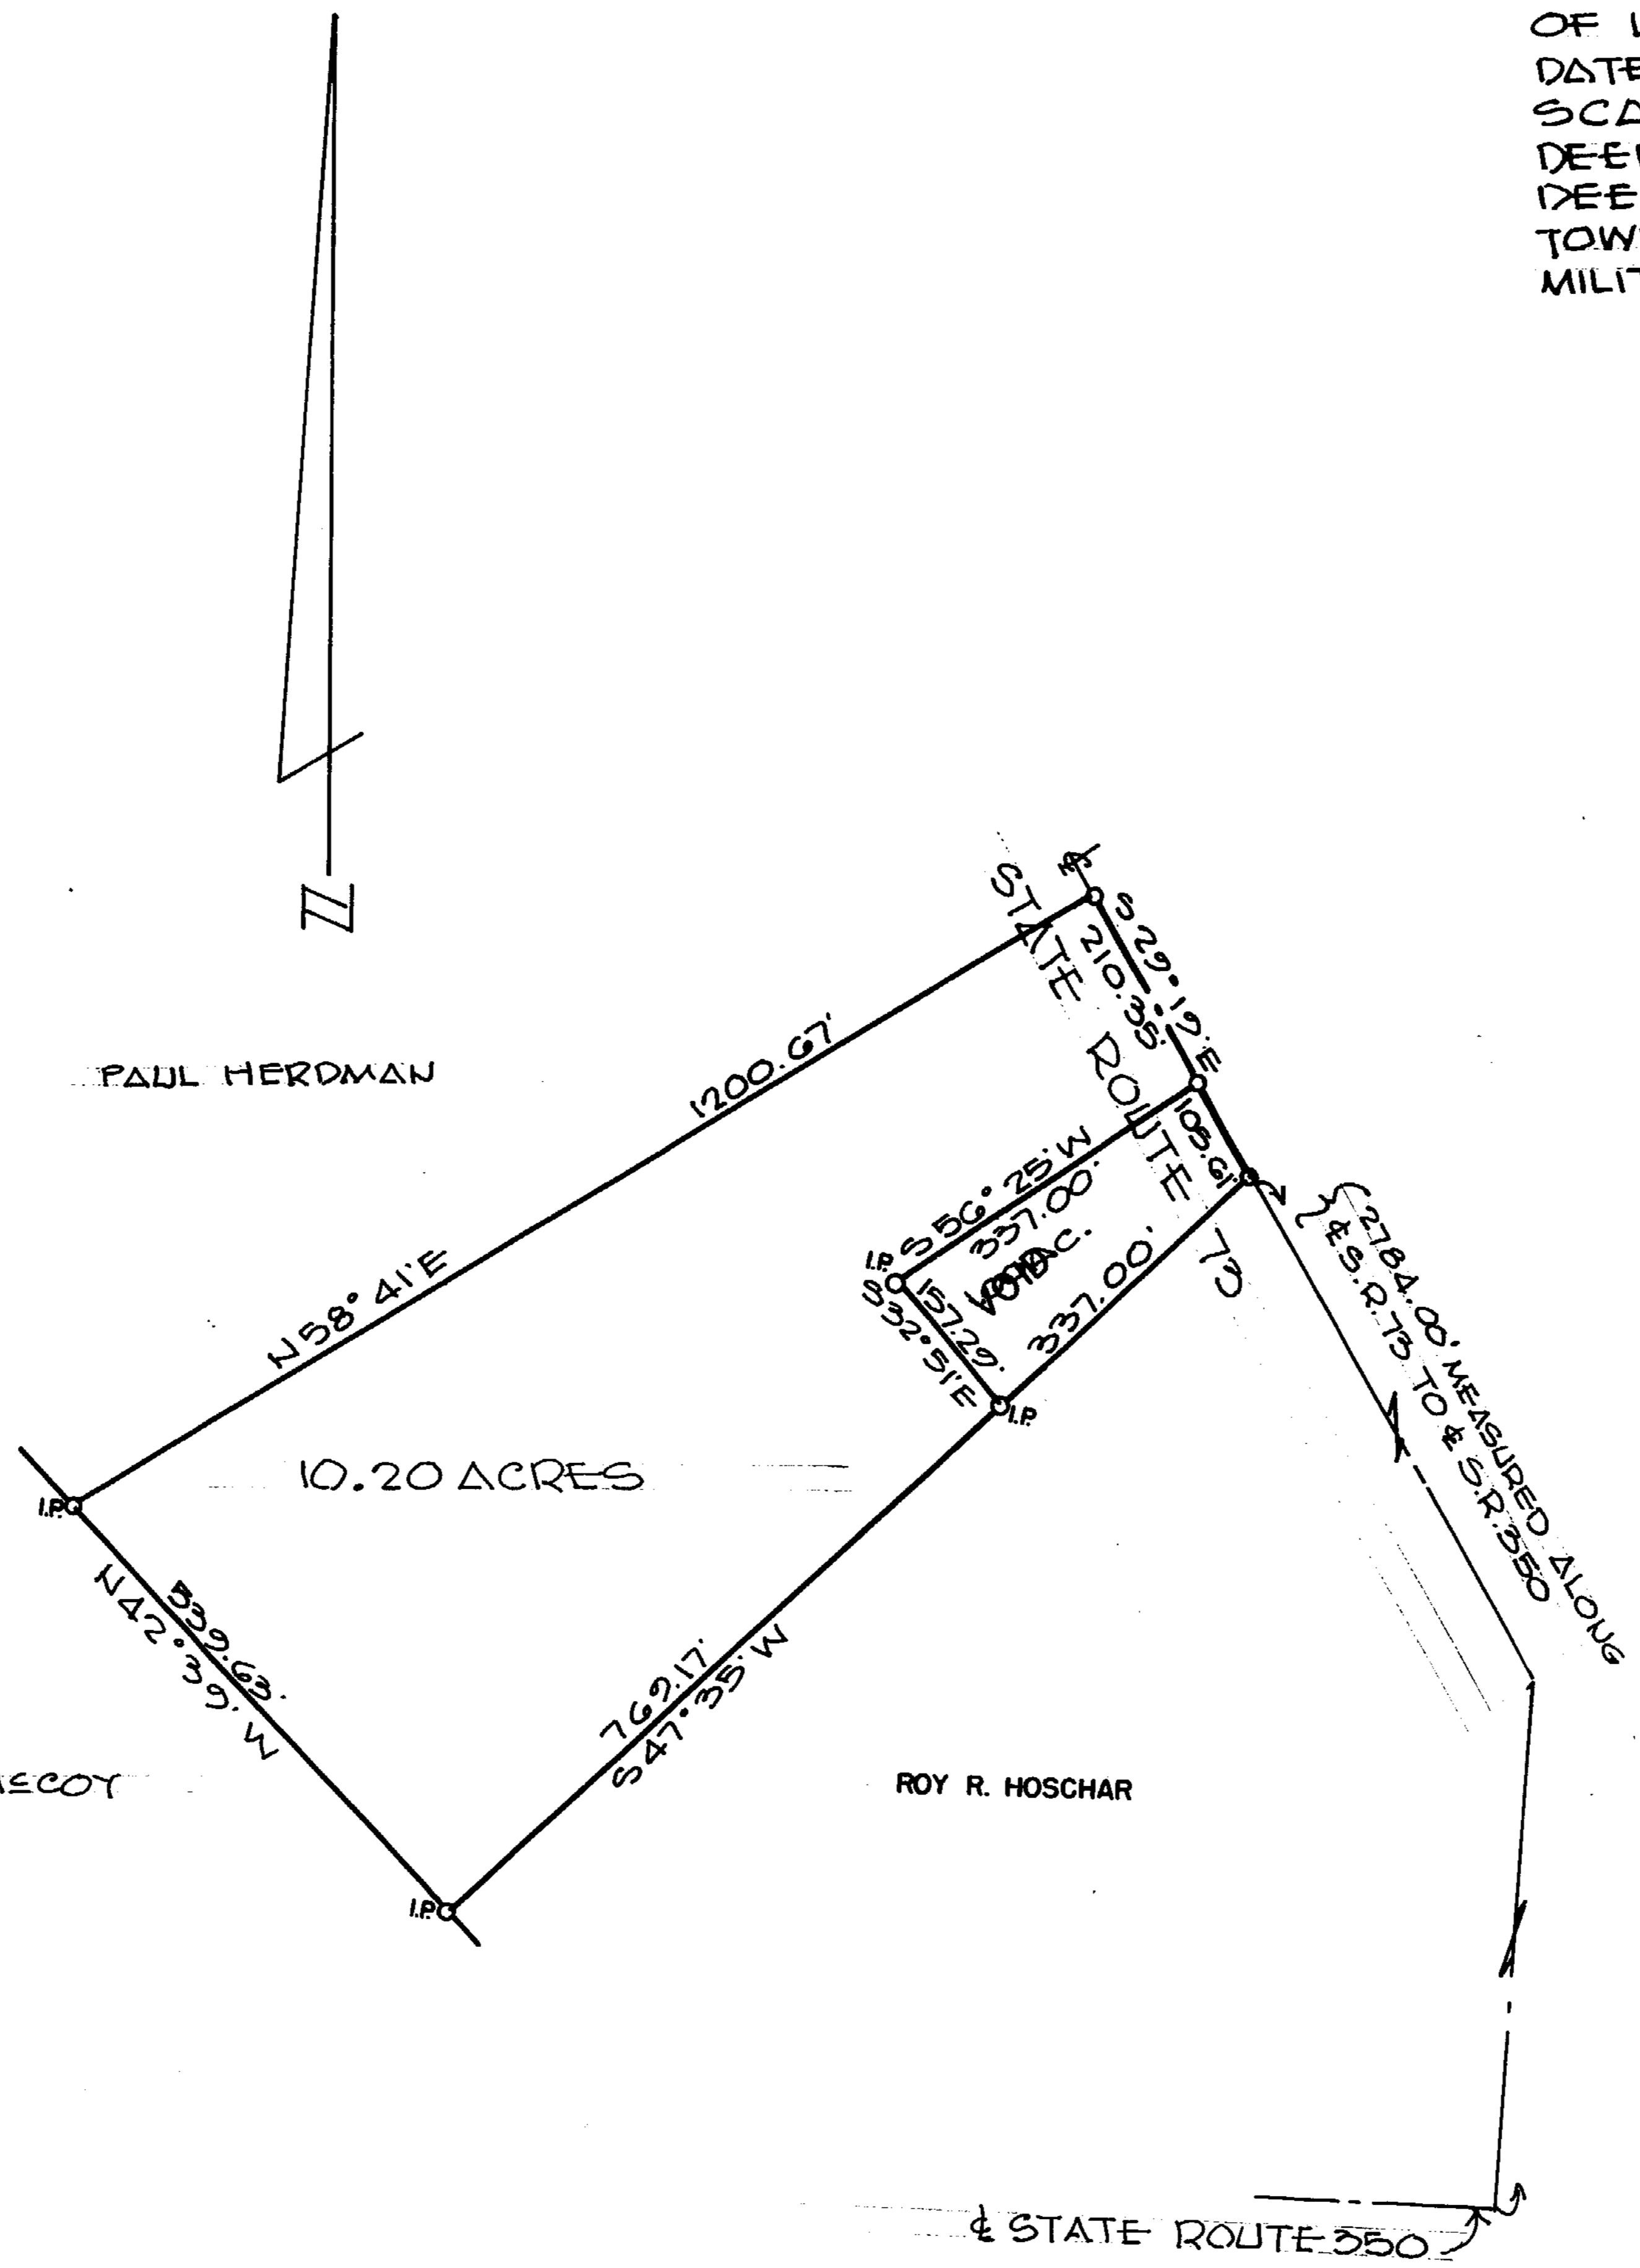

APPROVAL
 CLINTON COUNTY COMMISSIONERS

DATE _____
 DATE _____
 DATE _____

Charles M. Ryan

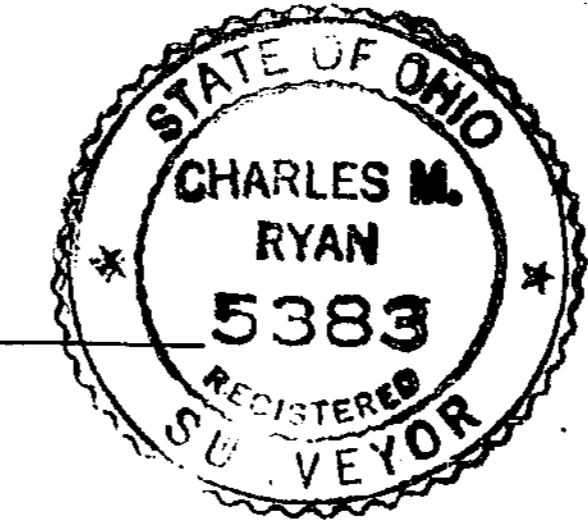

APPROVED FOR ACCURACY
 Clinton County Engineer
 Per *P. Smith* 9-15-76
 ONLY 10.20 Ac. APPROVED.

SURVEY FOR PAUL HERDMAN

BY
 CHARLES M. RYAN
 BOX 312 HILLSBORO, O.

DATE 9-9-76 SCALE 1" = 200'