


VOLUME 14 PLAT NO. 229
 CLINTON COUNTY ENGINEERS
 RECORD OF LAND DIVISION
 DATE 3-25-77
 SCALE 1"=100'
 DEED REFERENCE
 DEED BOOK 248 PAGE 644
 TOWNSHIP CLARK
 MILITARY SURVEY NO. 13727 & 13577

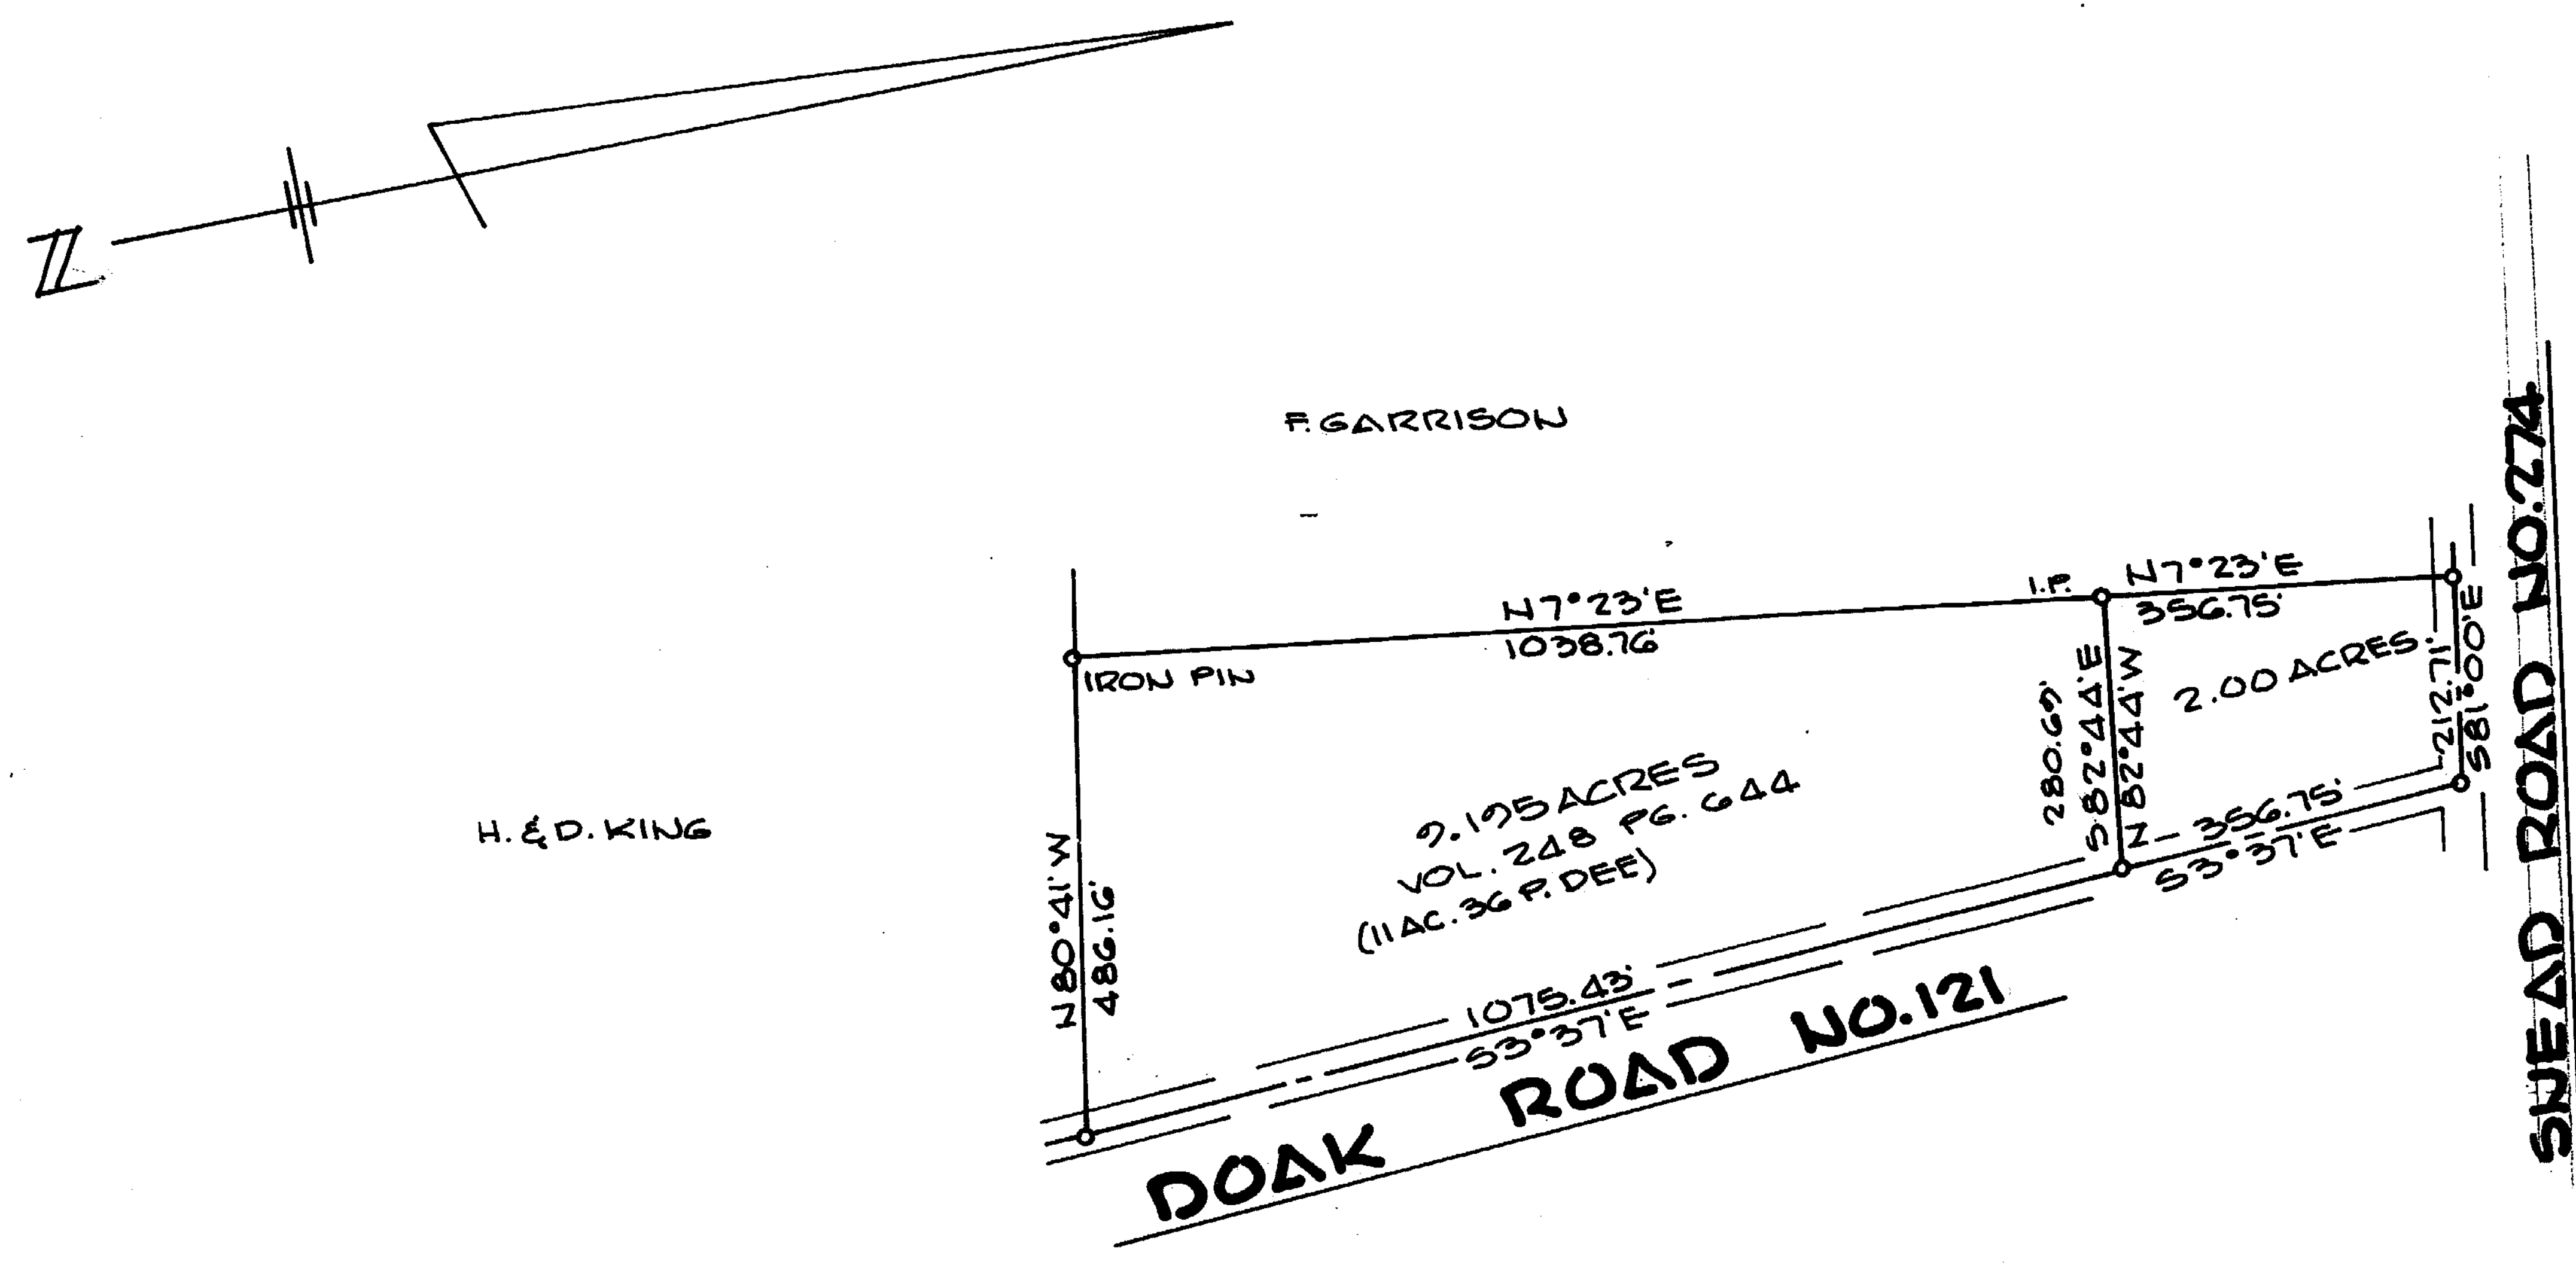

WE, THE UNDERSIGNED, HEREBY CERTIFY THAT WE ARE THE OWNERS OF THE LAND SHOWN AND THAT SUCH SUBDIVISION OF LAND IS FOR THE PURPOSE OF IMMEDIATE OR FUTURE TRANSFER OF OWNERSHIP

 FREDDIE J. CENTER

 DOROTHY GAIL CENTER

STATE OF OHIO
 COUNTY OF CLINTON S.S.

ON THIS _____ DAY OF _____ 1977, BEFORE ME A NOTARY PUBLIC IN AND FOR SAID COUNTY AND STATE PERSONALLY APPEARED THE ABOVE SIGNED AND EACH SEPARATELY AND SEVERALLY ACKNOWLEDGED THE SIGNING OF THIS PLAT TO BE THEIR FREE AND VOLUNTARY ACT AND DEED.

WITNESS MY HAND AND SEAL ON THE DAY AND DATE ABOVE WRITTEN.


 NOTARY PUBLIC
 MY COMMISSION EXPIRES

APPROVAL
 CLINTON COUNTY COMMISSIONERS

4-4-77 D M Fl
 DATE
 4-4-77 Oris C Anthony
 DATE

 DATE

Charles M. Ryan

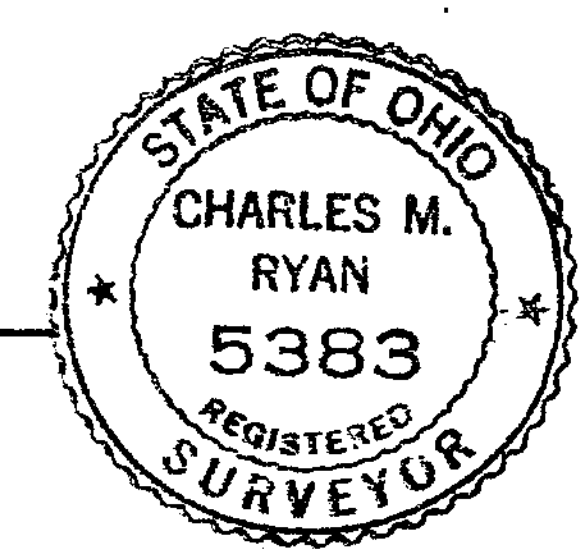

APPROVED FOR ACCURACY
 Clinton County Engineer
 Per P. Smith 4-4-77

SURVEY FOR FREDDIE J. CENTER
 BY
 CHARLES M. RYAN
 BOX 312 HILLSBORO, O.
 DATE 3-25-77 SCALE 1"=200'