


- SPIKE
- IRON PIN
- STONE
- ▣ MARBLE MONUMENT

I HEREBY CERTIFY THIS TO BE A
 CORRECT PLAT OF A SURVEY
 MADE BY ME IN MAY, 1976
Michael L. McCarty
 REG. SURVEYOR 16315

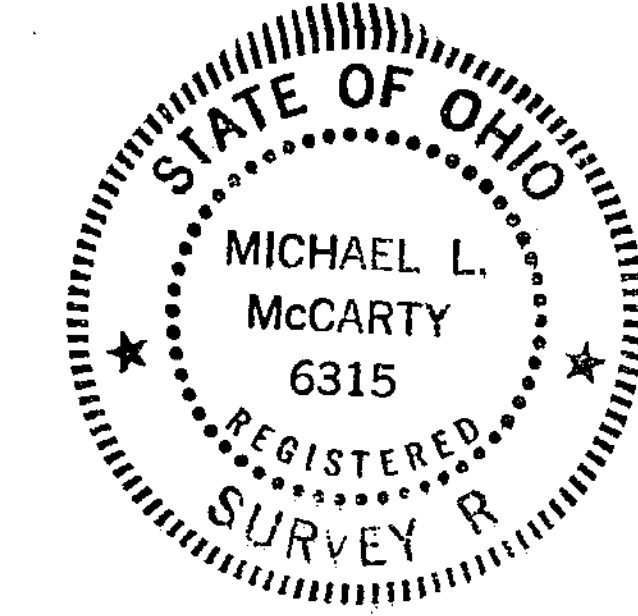

APPROVED FOR ACCURACY
 Clinton County Engineer
 Per R. Lewis 6-15-77

SURVEY FOR
 MILES NOLTE
 GREEN TWP., CLINTON CO.
 PENN TWP., HIGHLAND CO.

McCARTY ENGINEERING
 CIVIL ENGINEERS & SURVEYORS
 110 1/2 E. MAIN ST.
 P. O. BOX 391 PHONE 393-4472
 HILLSBORO, OHIO 45133

DATE	SCALE	DRAWING NO.
MAY 26, 1976	1" = 200'	T6-210