
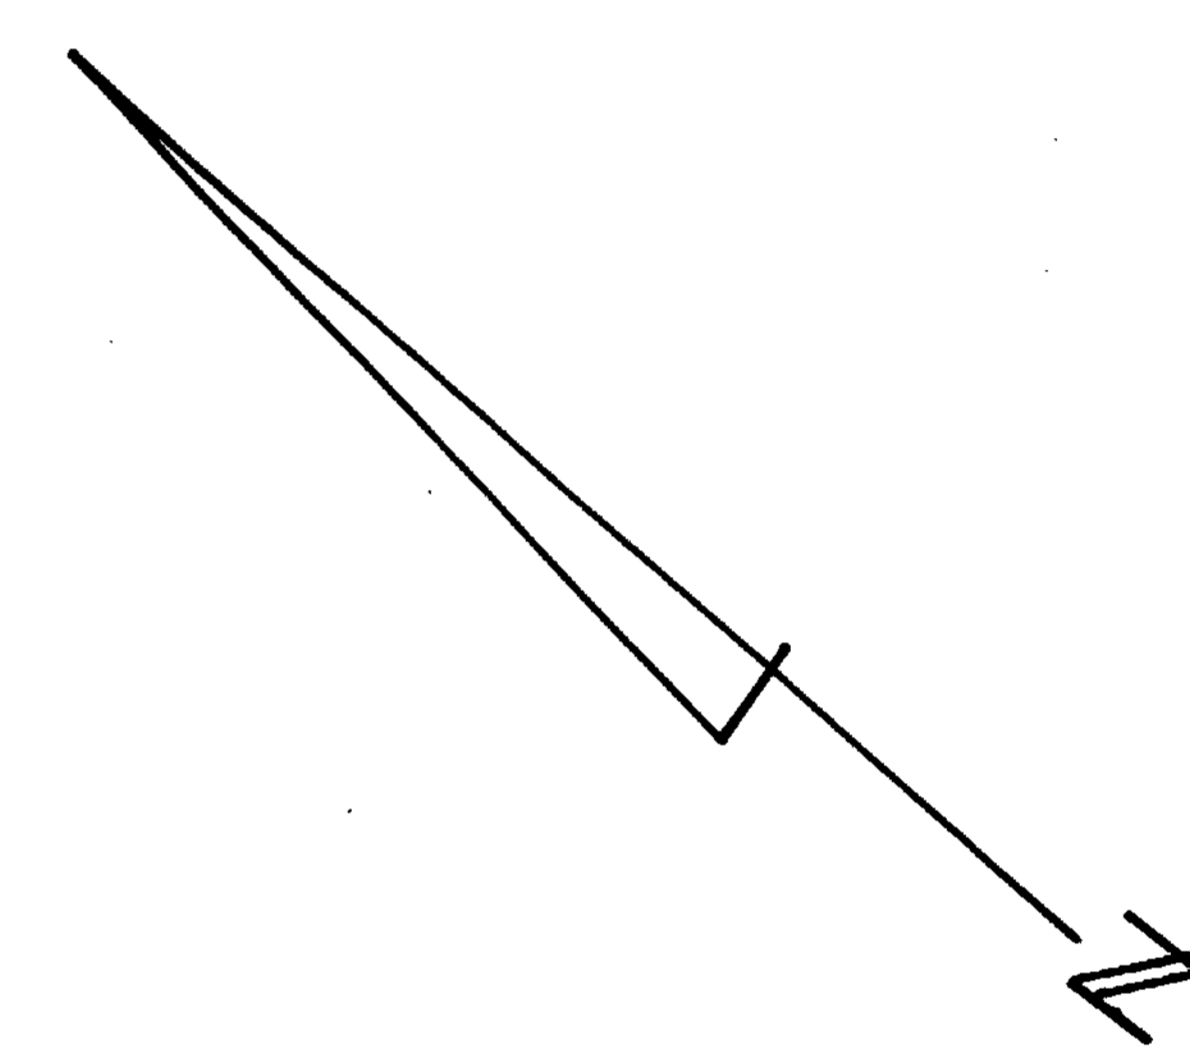


VOL. 14 PLAT NO. 32
 CLINTON CO. ENGINEERS
 RECORD OF LAND DIVISION
 DATE _____
 SCALE 1"=100'
 DEED REFERENCE _____
 DEED BOOK _____ PAGE _____
 TOWNSHIP UNION
 MILITARY SURVEY NO. 2690

DAVID R. WILLIAMS

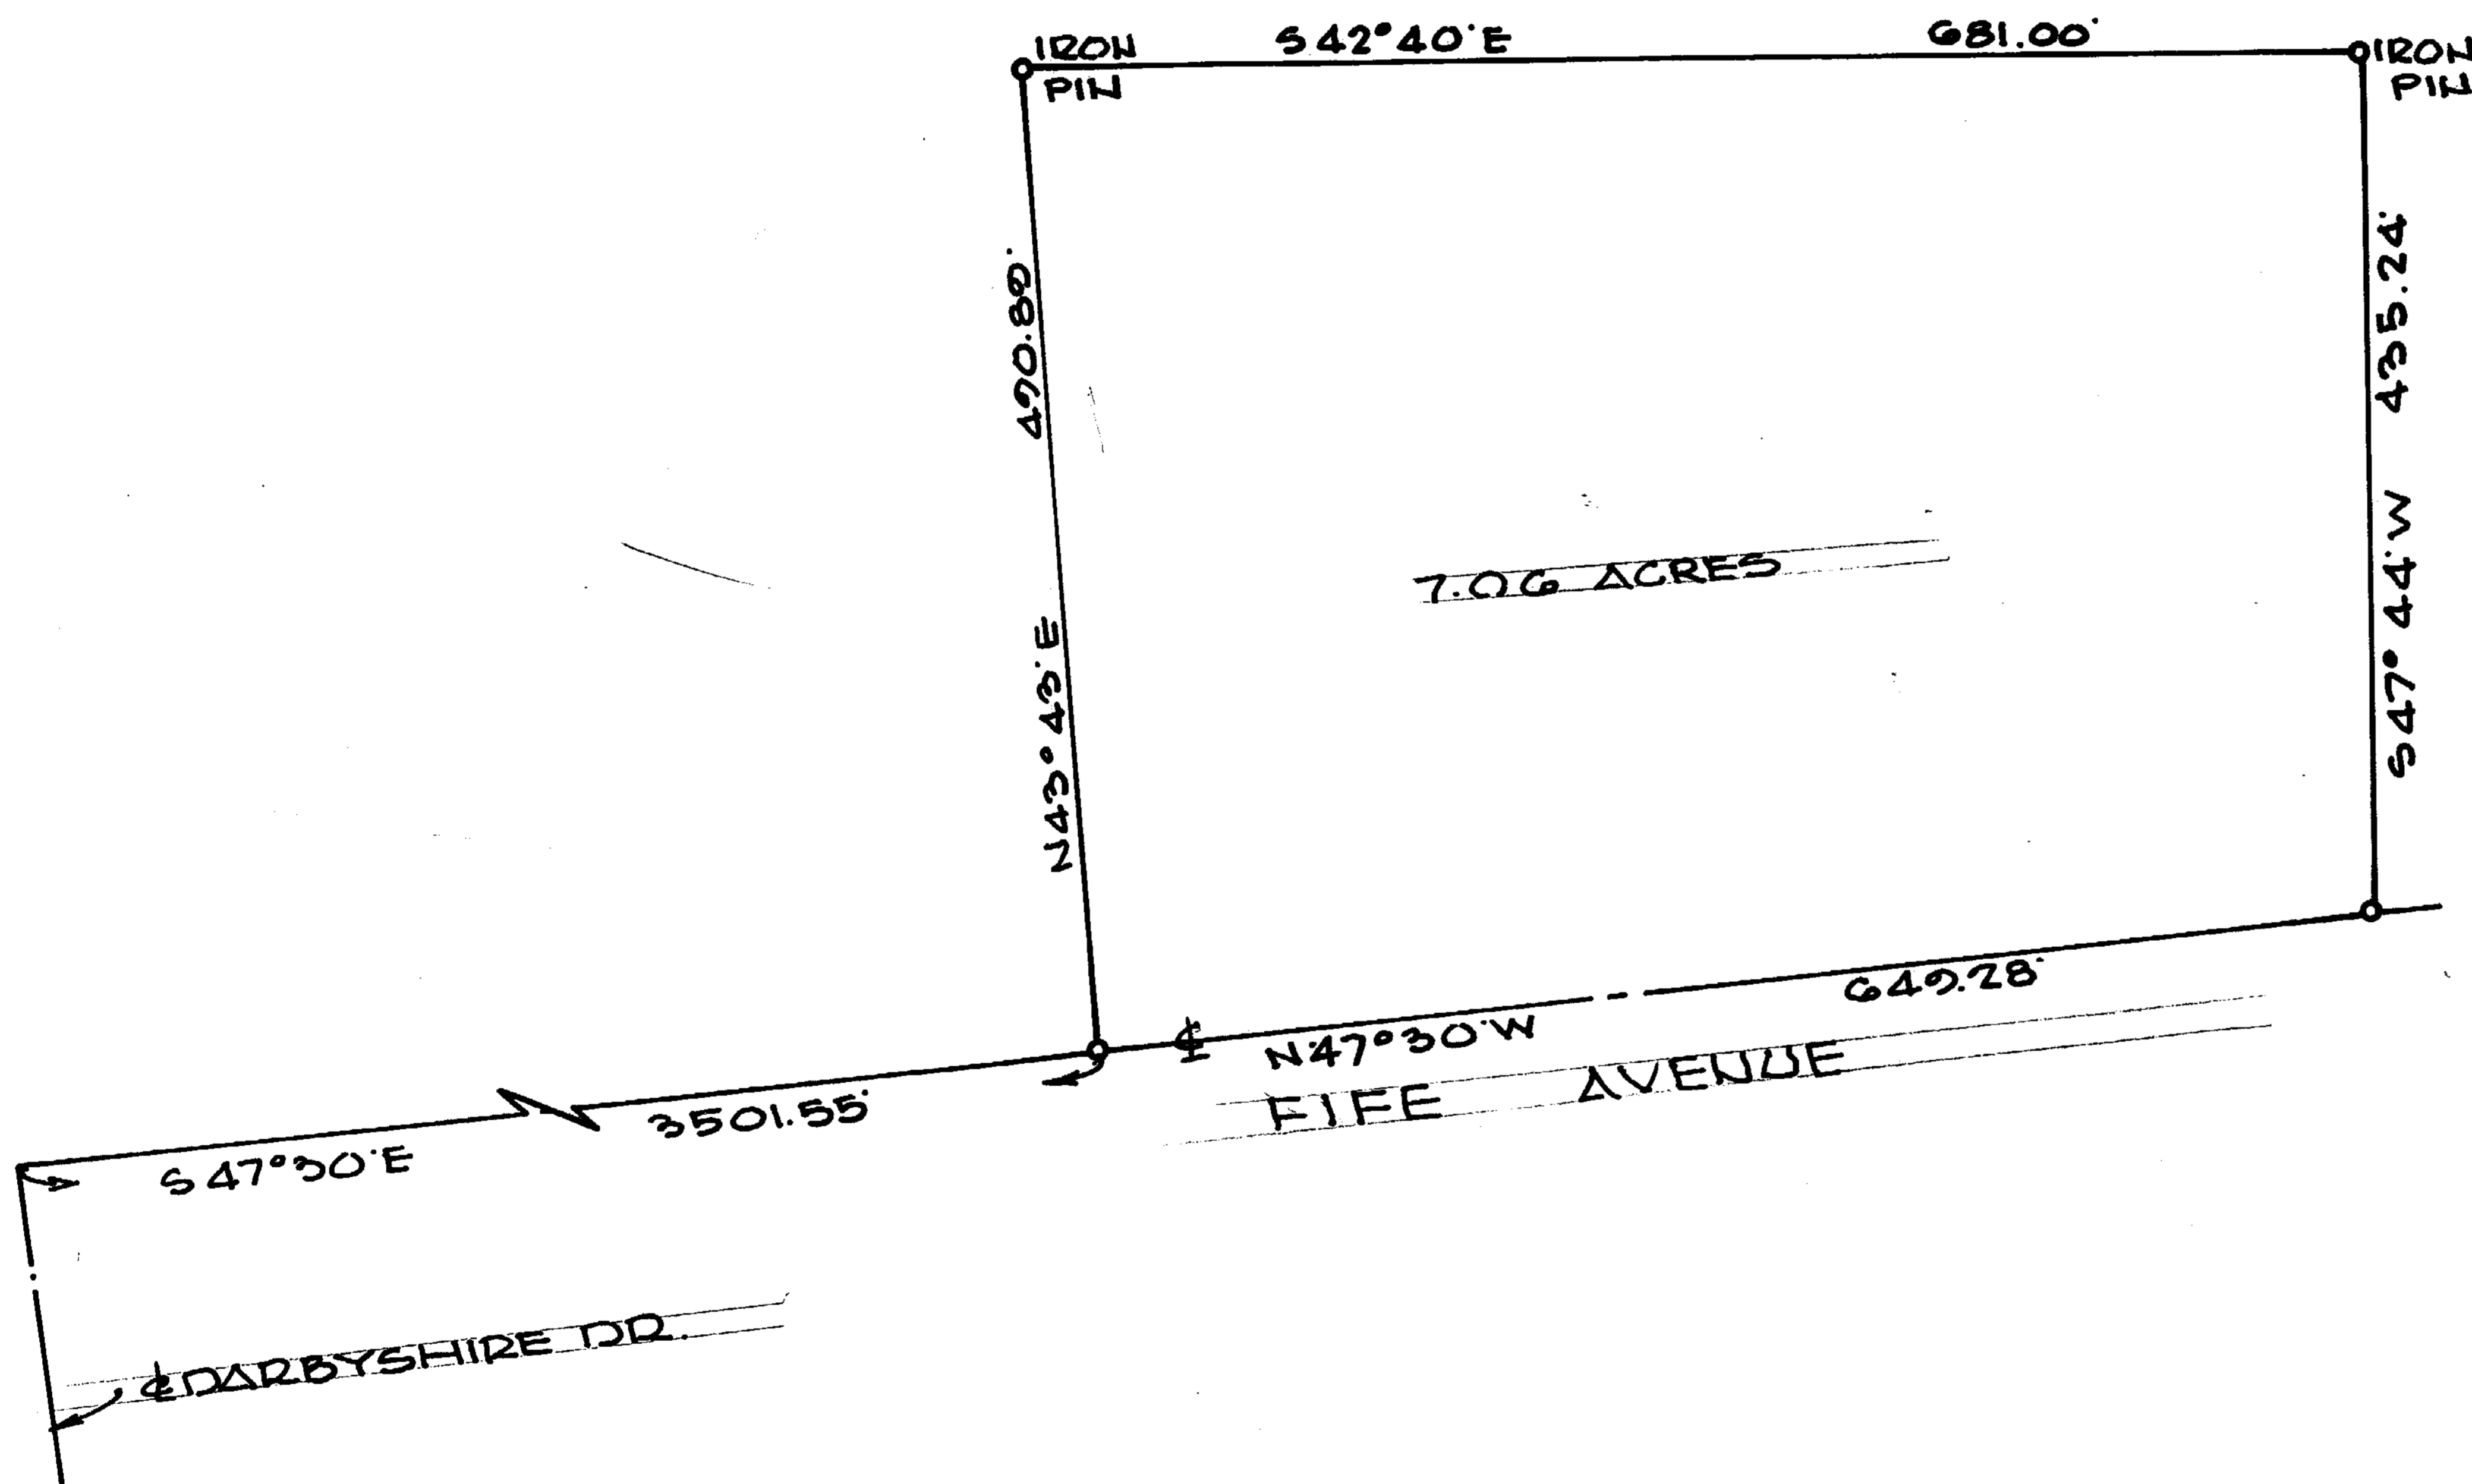

APPROVAL _____
 CLINTON CO. COMMISSIONERS


DATE _____

DATE _____

DATE _____

APPROVED FOR TRANSFER
 Clinton County Engineer
 Per RILEY 3-30-76

Charles M. Ryan
 REG. SURVEYOR 5383

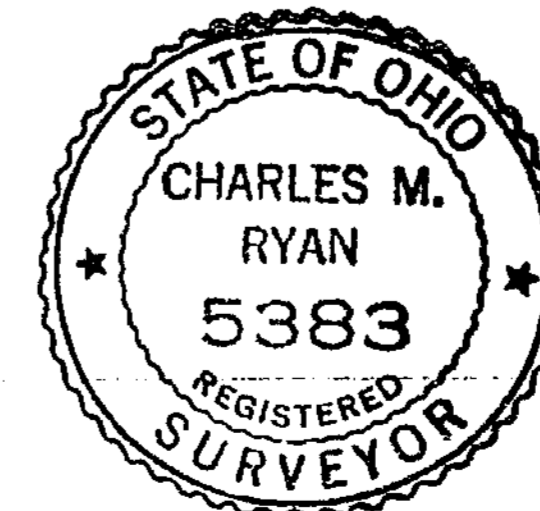

SURVEY FOR DAVID R. WILLIAMS

UNION TWP CLINTON CO., O.

BY
 CHARLES M. RYAN
 BOX 312 HILLSBORO, O.

MARCH 18, 1976 1"=100'