



VOLUME 4 PLAT No. 377  
 CLINTON COUNTY ENGINEERS  
 RECORD OF LAND DIVISION  
 DATE: OCTOBER 31, 1977  
 SCALE: 1" = 200'

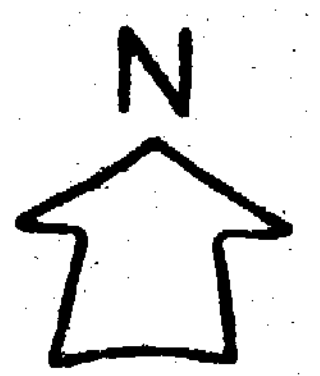

DEED REFERENCE  
 DEED BOOK 228 PAGE 143  
 TOWNSHIP - VERNON  
 MILITARY SURVEY NO. 2251

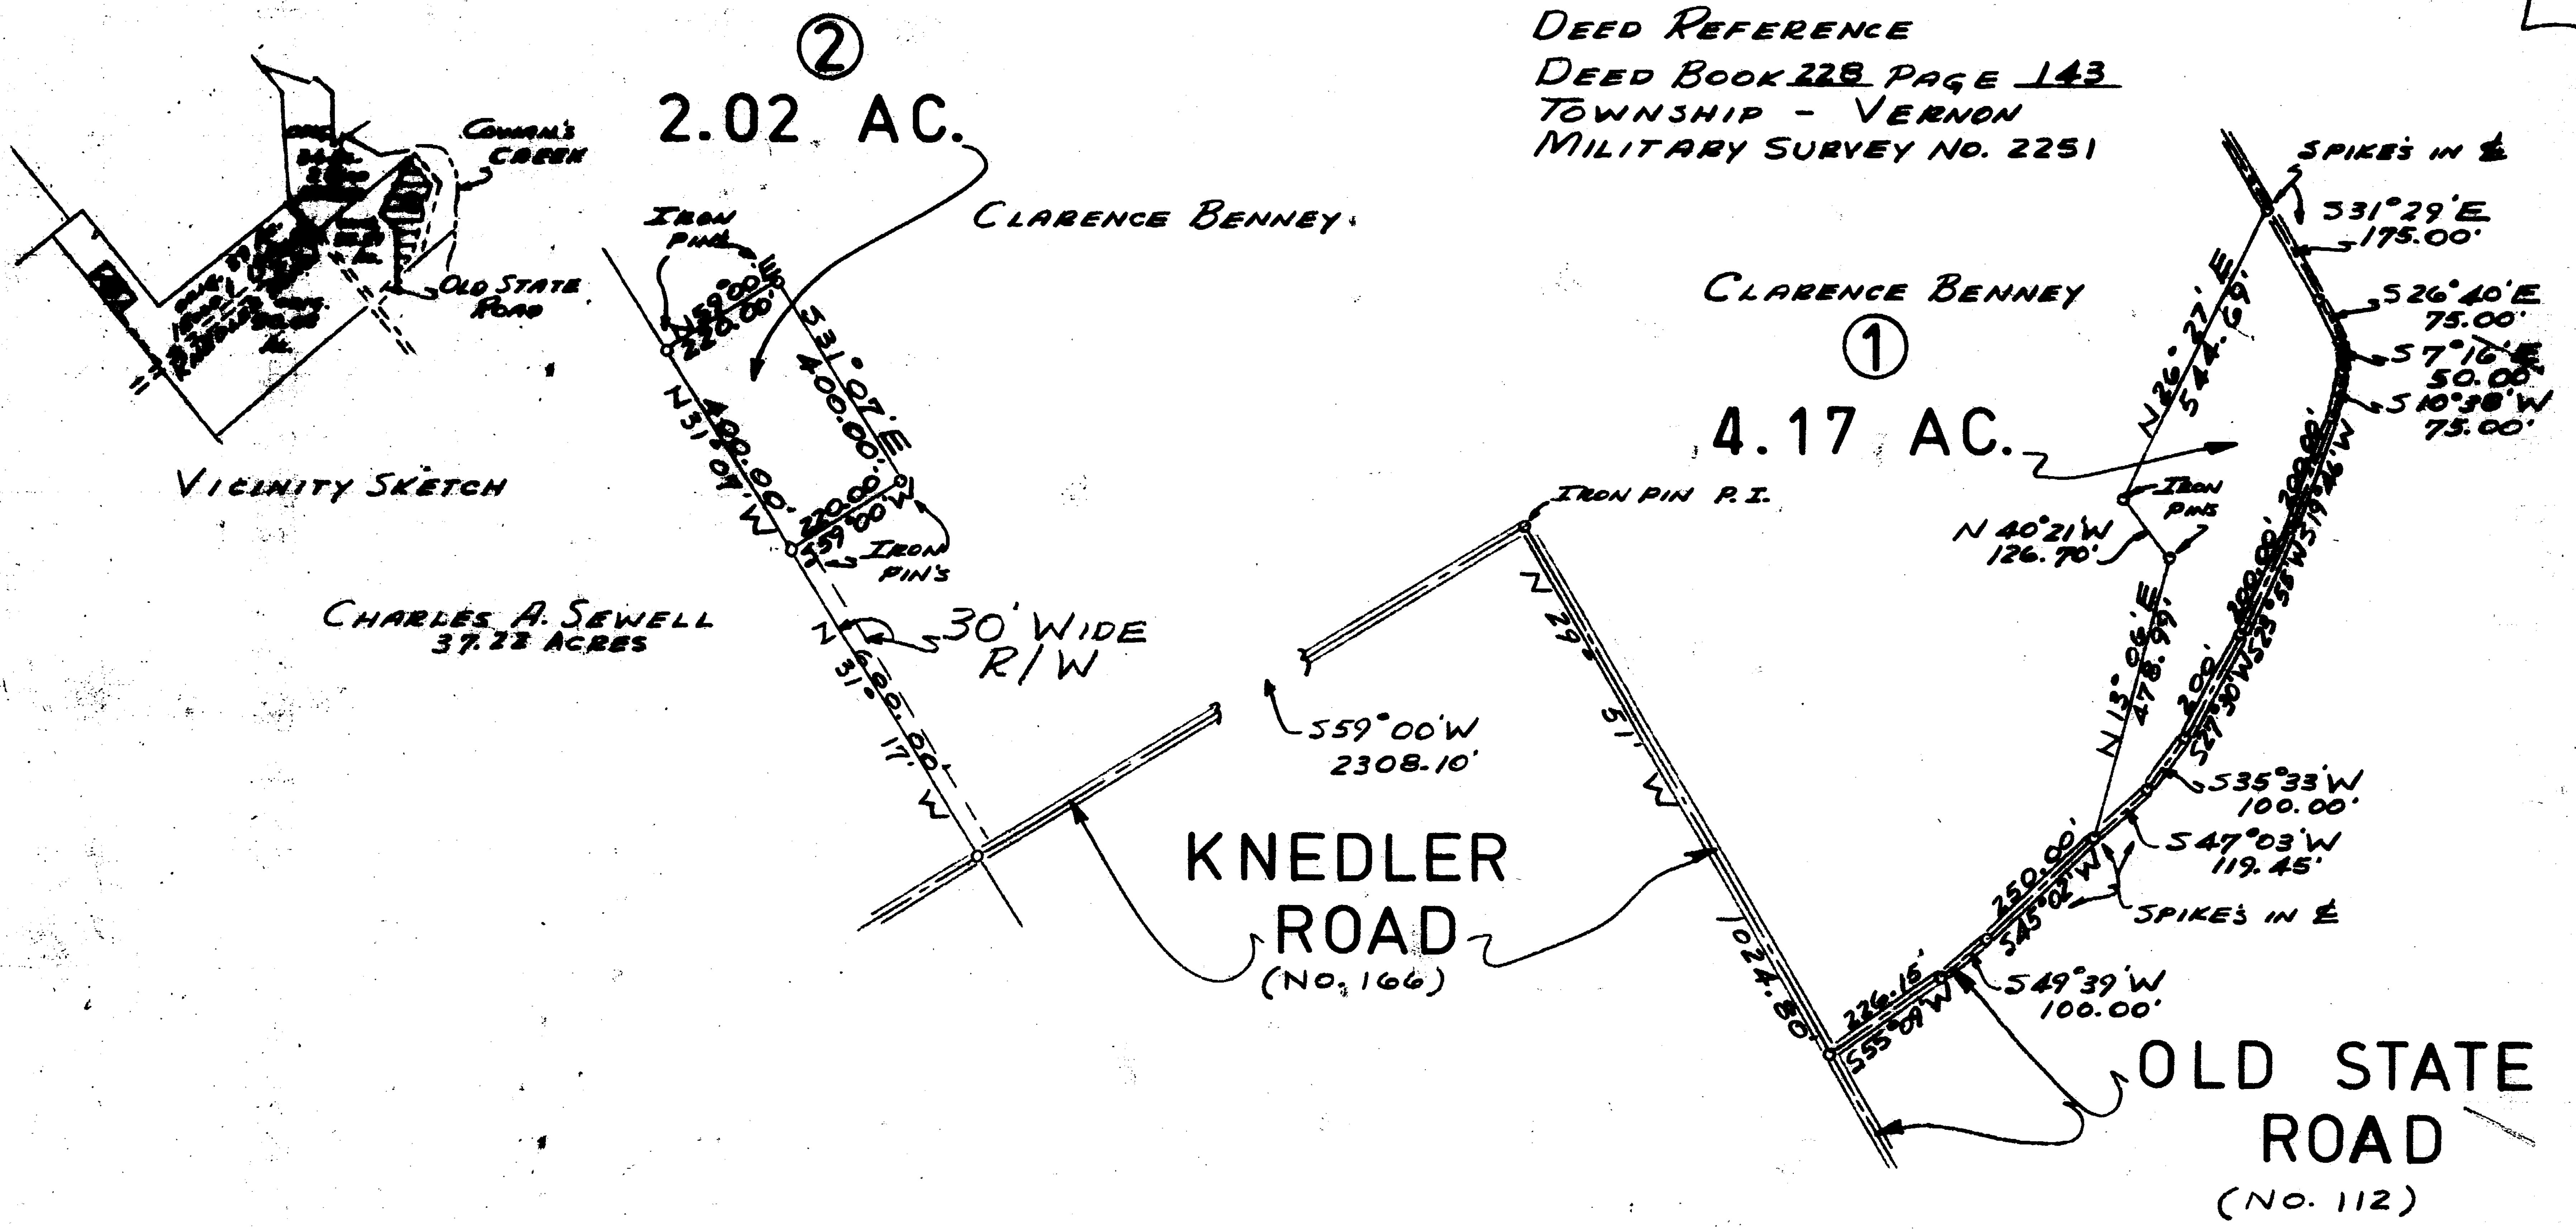

CHARLES A. SEWELL  
 37.28 ACRES



Robert E. Satterfield  
 CIVIL ENGINEER & SURVEYOR  
 WEST UNION, OHIO

APPROVED FOR ACCURACY  
 Clinton County Engineer  
 Per R. LEWIS 1-13-78

APPROVAL

CLINTON COUNTY COMMISSIONERS  
 1-13-78  
 DATE  
 1-13-78  
 DATE  
 DATE

David E. Bailey  
David C. Hackney

The approval of this plat by the Board of County Commissioners does not constitute the approval by the Board of Health, roads or streets, zoning and the drainage of this subdivision.

SURVEY FOR  
**CLARENCE BENNEY**  
 MILITARY SURVEY NO. 2251  
 VERNON TOWNSHIP  
 CLINTON COUNTY, OHIO  
 SCALE 1" = 200' OCTOBER 31, 1977