

DATE: Sept. 27, 1977


SCALE: 1" = 30'

DEED REFERENCE: Deed Book 256, Pg. 13d

TOWNSHIP: Liberty

MILITARY SURVEY No. 1265

NORTH

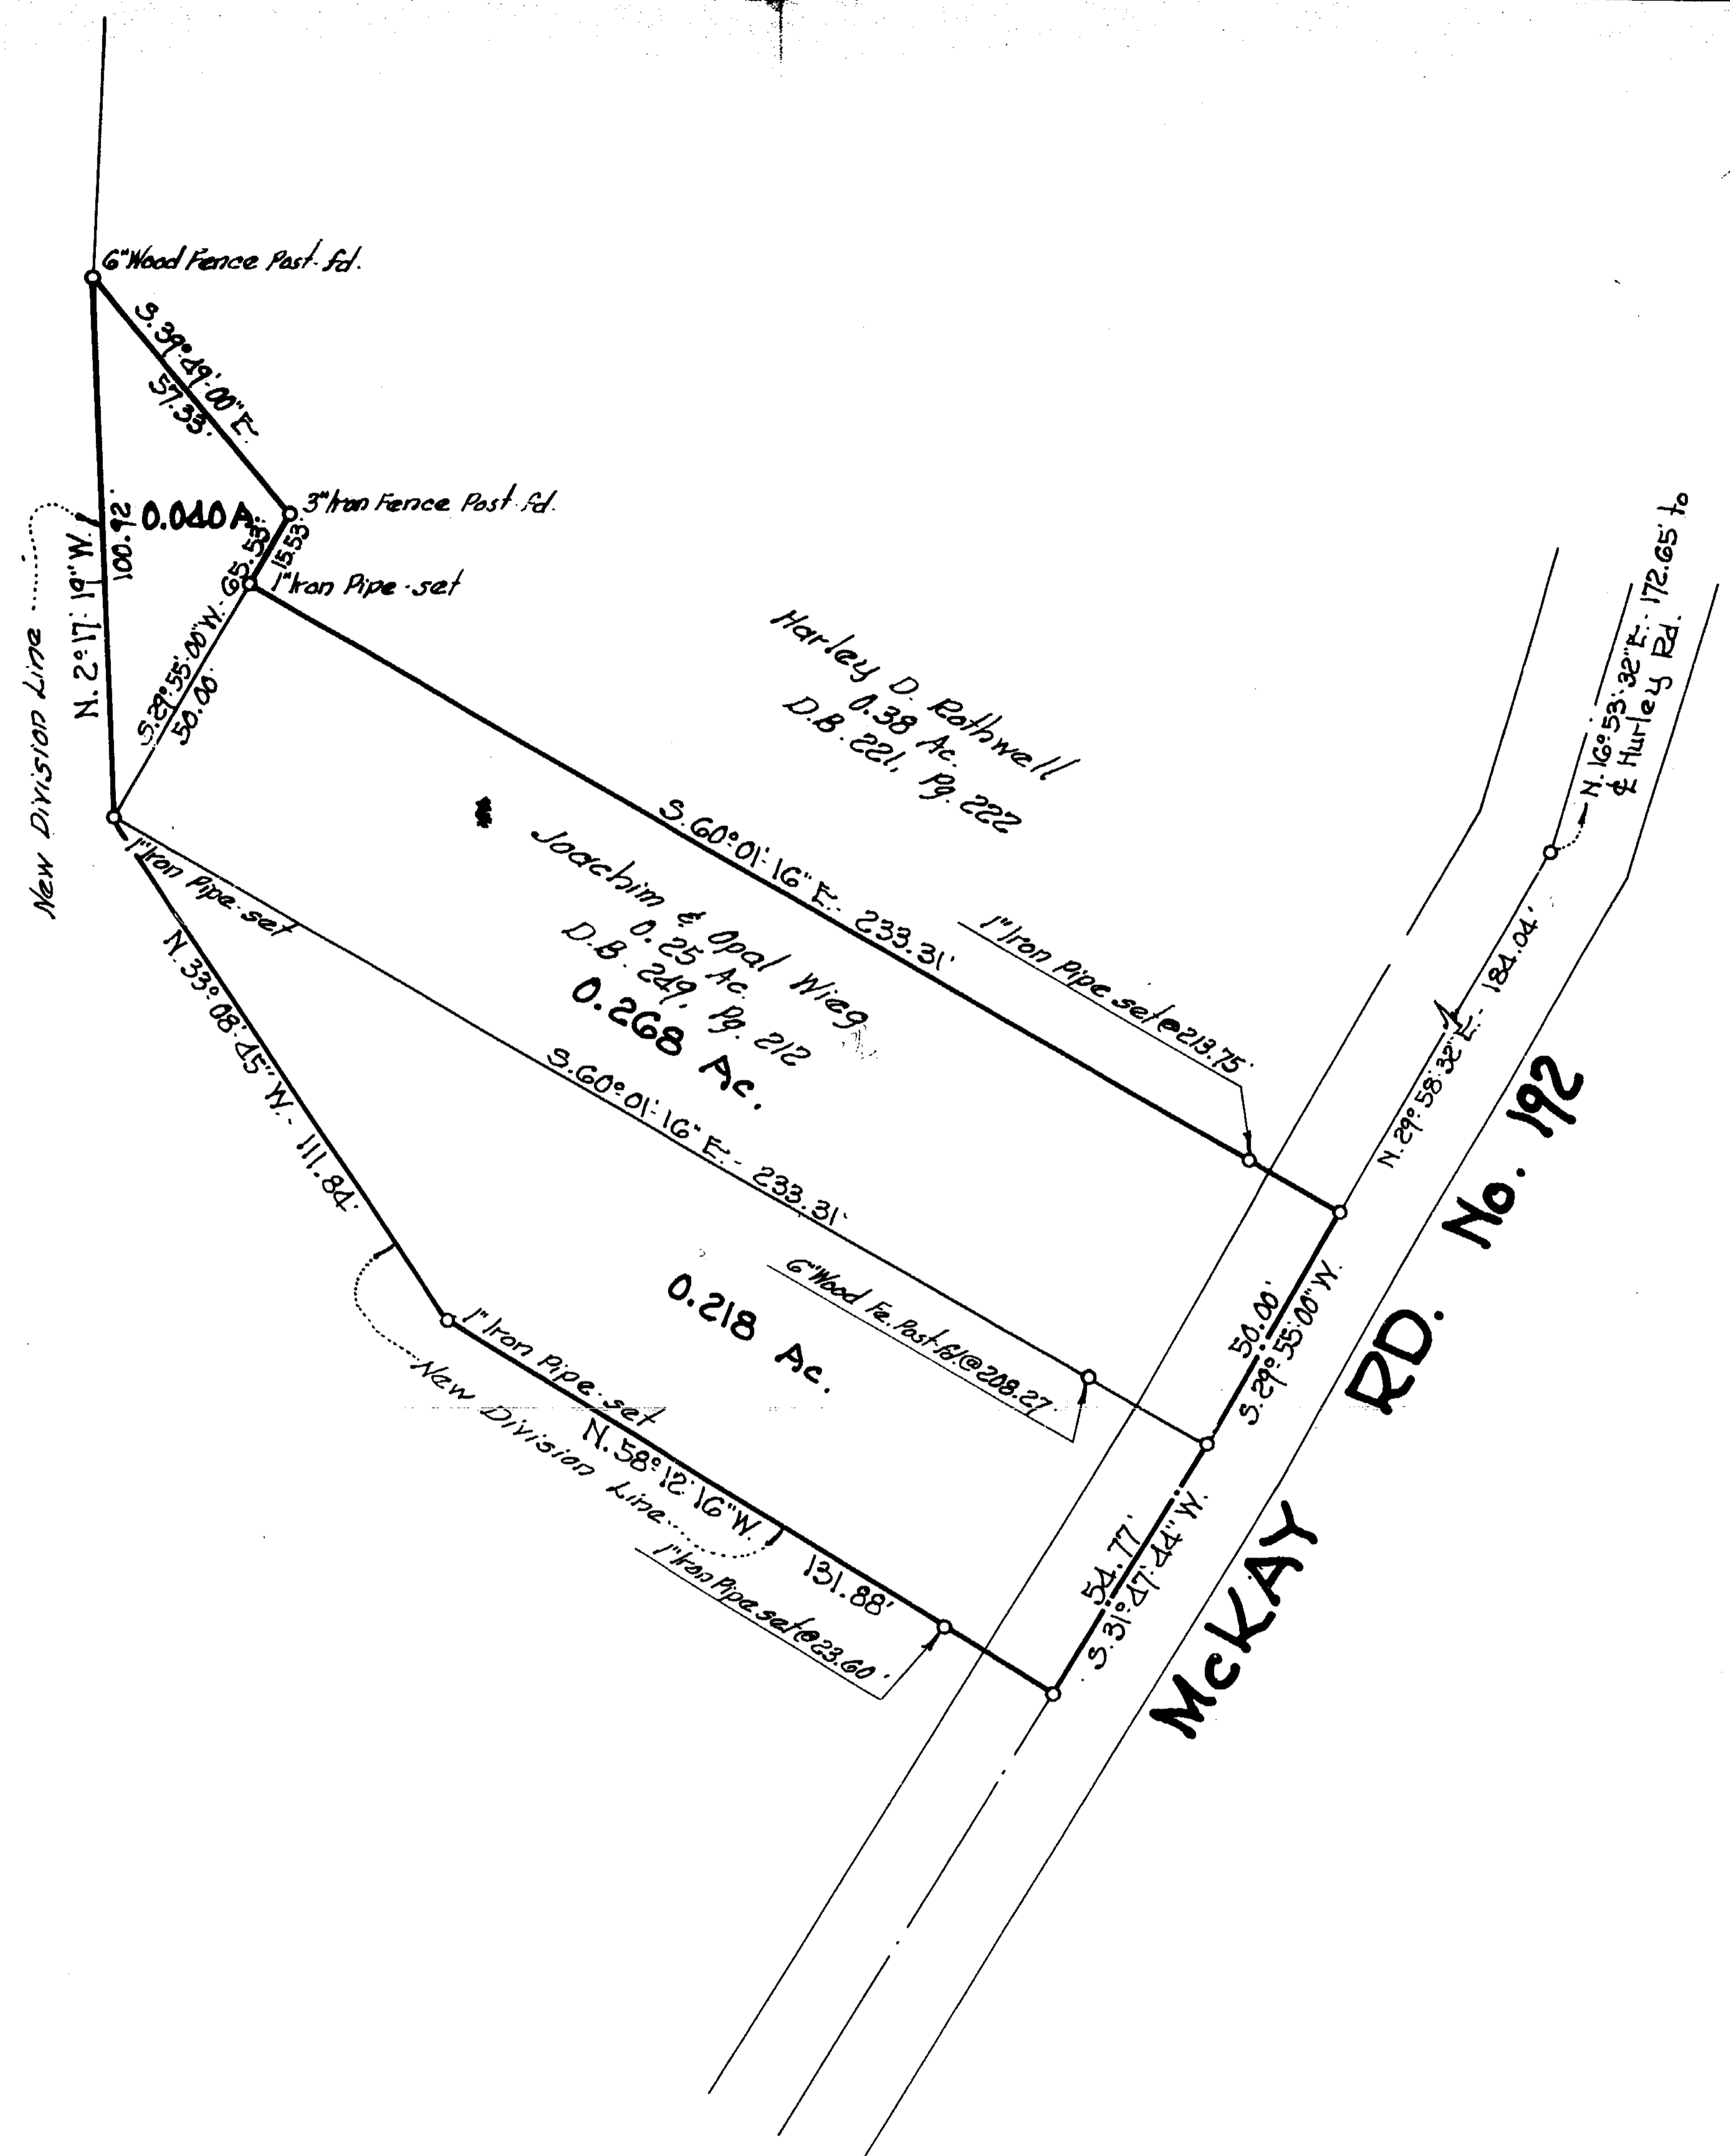

Samuel Dean Curry
8.56 Ac.
D. B. 256, Pg. 13d

CLINTON COUNTY COMMISSIONERS

2-3-78 David E. Bailey

2-3-78 Orvas C. Harkness

2-5-78 D. M. F. J.

DATE

The approval of this plat by the Board of County Commissioners does not constitute approval by the Board of Health, roads or streets, zoning and the drainage of this subdivision.

APPROVED FOR ACCURACY
Clinton County Engineer
Per: R. LEWIS 1-25-78



Gale L. Helms
Gale L. Helms, Reg. Surveyor #4706

GALE L. HELMS & ASSOC., INC.
Consulting Engineers & Surveyors
222 N. OAKLAND AVE.
WASHINGTON C.H., OHIO

SURVEY OF 0.526 ACRE FOR JOACHIM WIEG

V.M.S. 1265
LIBERTY TOWNSHIP
CLINTON COUNTY, OHIO

Sept. 27, 1977 Rev. 10/3/77 Scale: 1" = 30'