



VOLUME 14 PLAT NO. 4
 CLINTON COUNTY ENGINEERS
 RECORD OF LAND DIVISION
 DATE 12-10-75
 SCALE 1"=50'
 DEED REFERENCE
 DEED BOOK 171 PAGE 74
 TOWNSHIP GREEN
 MILITARY SURVEY NO. 924

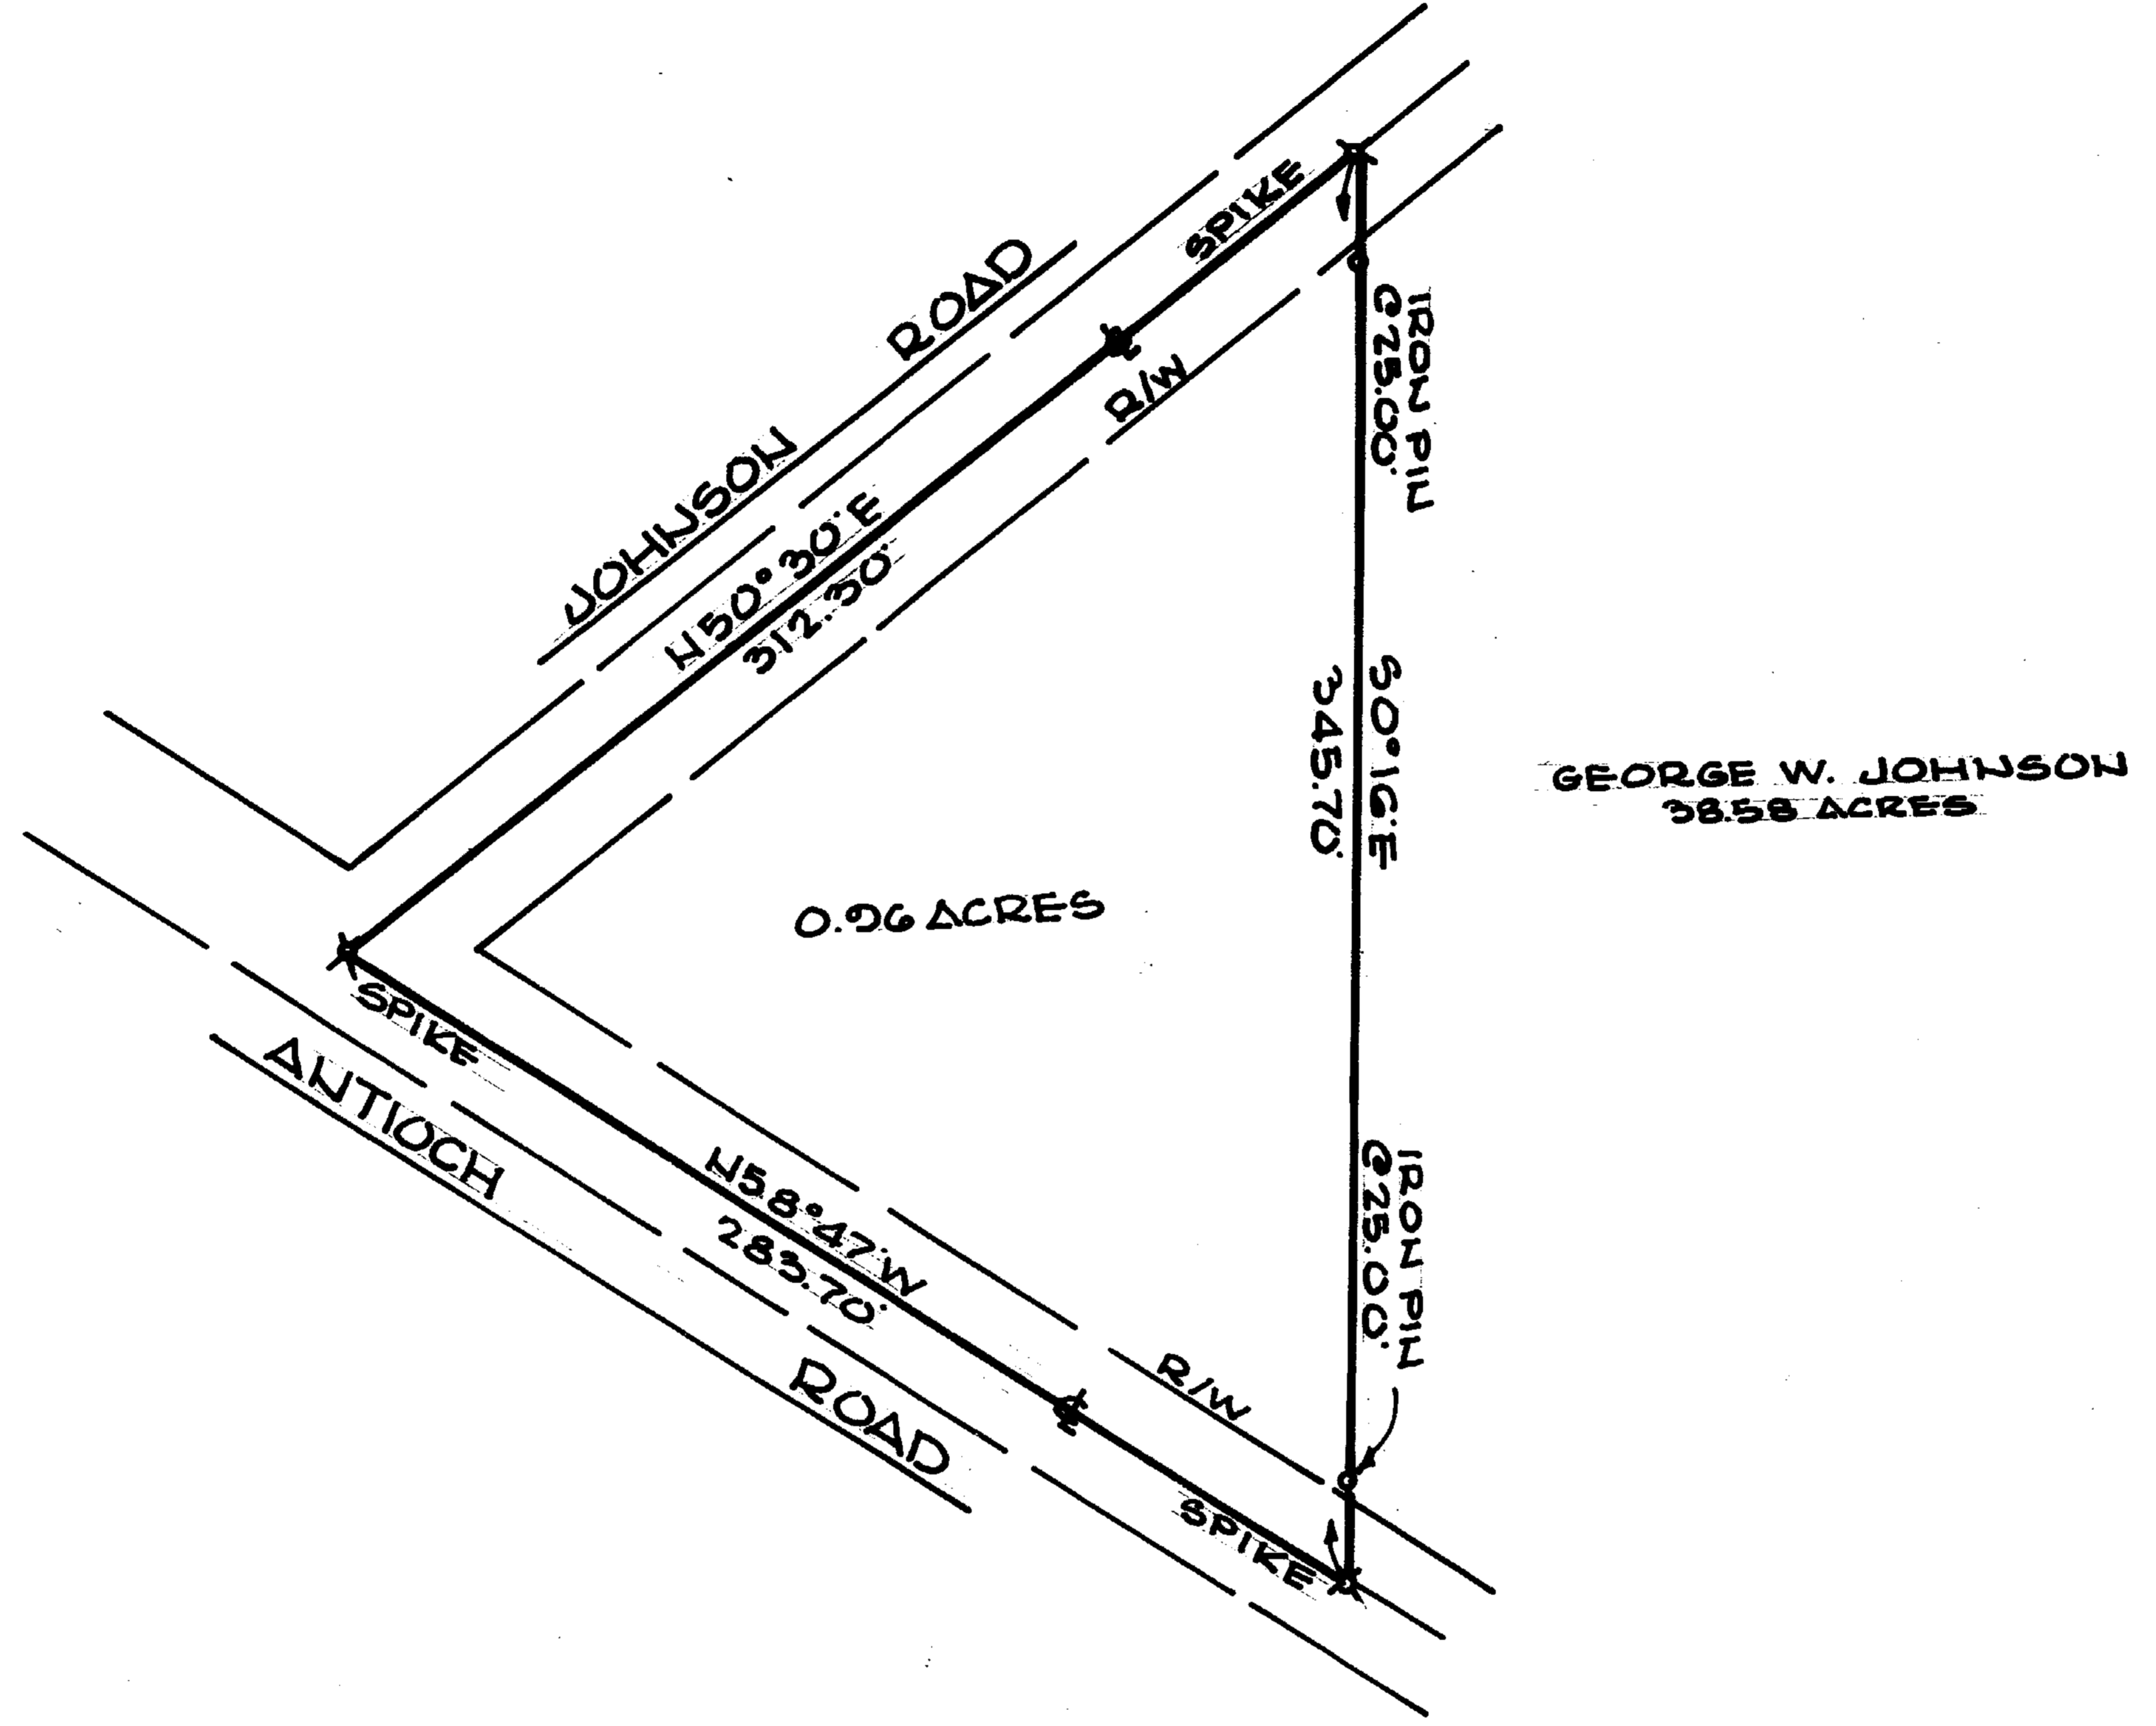

APPROVAL

CLINTON COUNTY COMMISSIONERS
12-15-75 D M Ff
 DATE
12-15-75 Estel Snyder
 DATE
12-15-75 Paul C. Hachney
 DATE

Charles M. Ryan

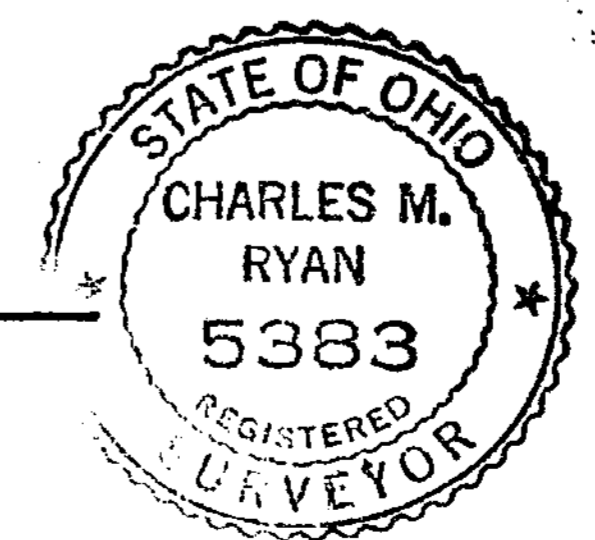

APPROVED FOR TRANSFER
 Clinton County Engineer
 Per R. Smith 12-15-75

SURVEY FOR
 GEORGE W. JOHNSON
 BY
 CHARLES M. RYAN
 HILLSBORO, O.
 DATE DEC. 10, 1975 SCALE 1"=50'