
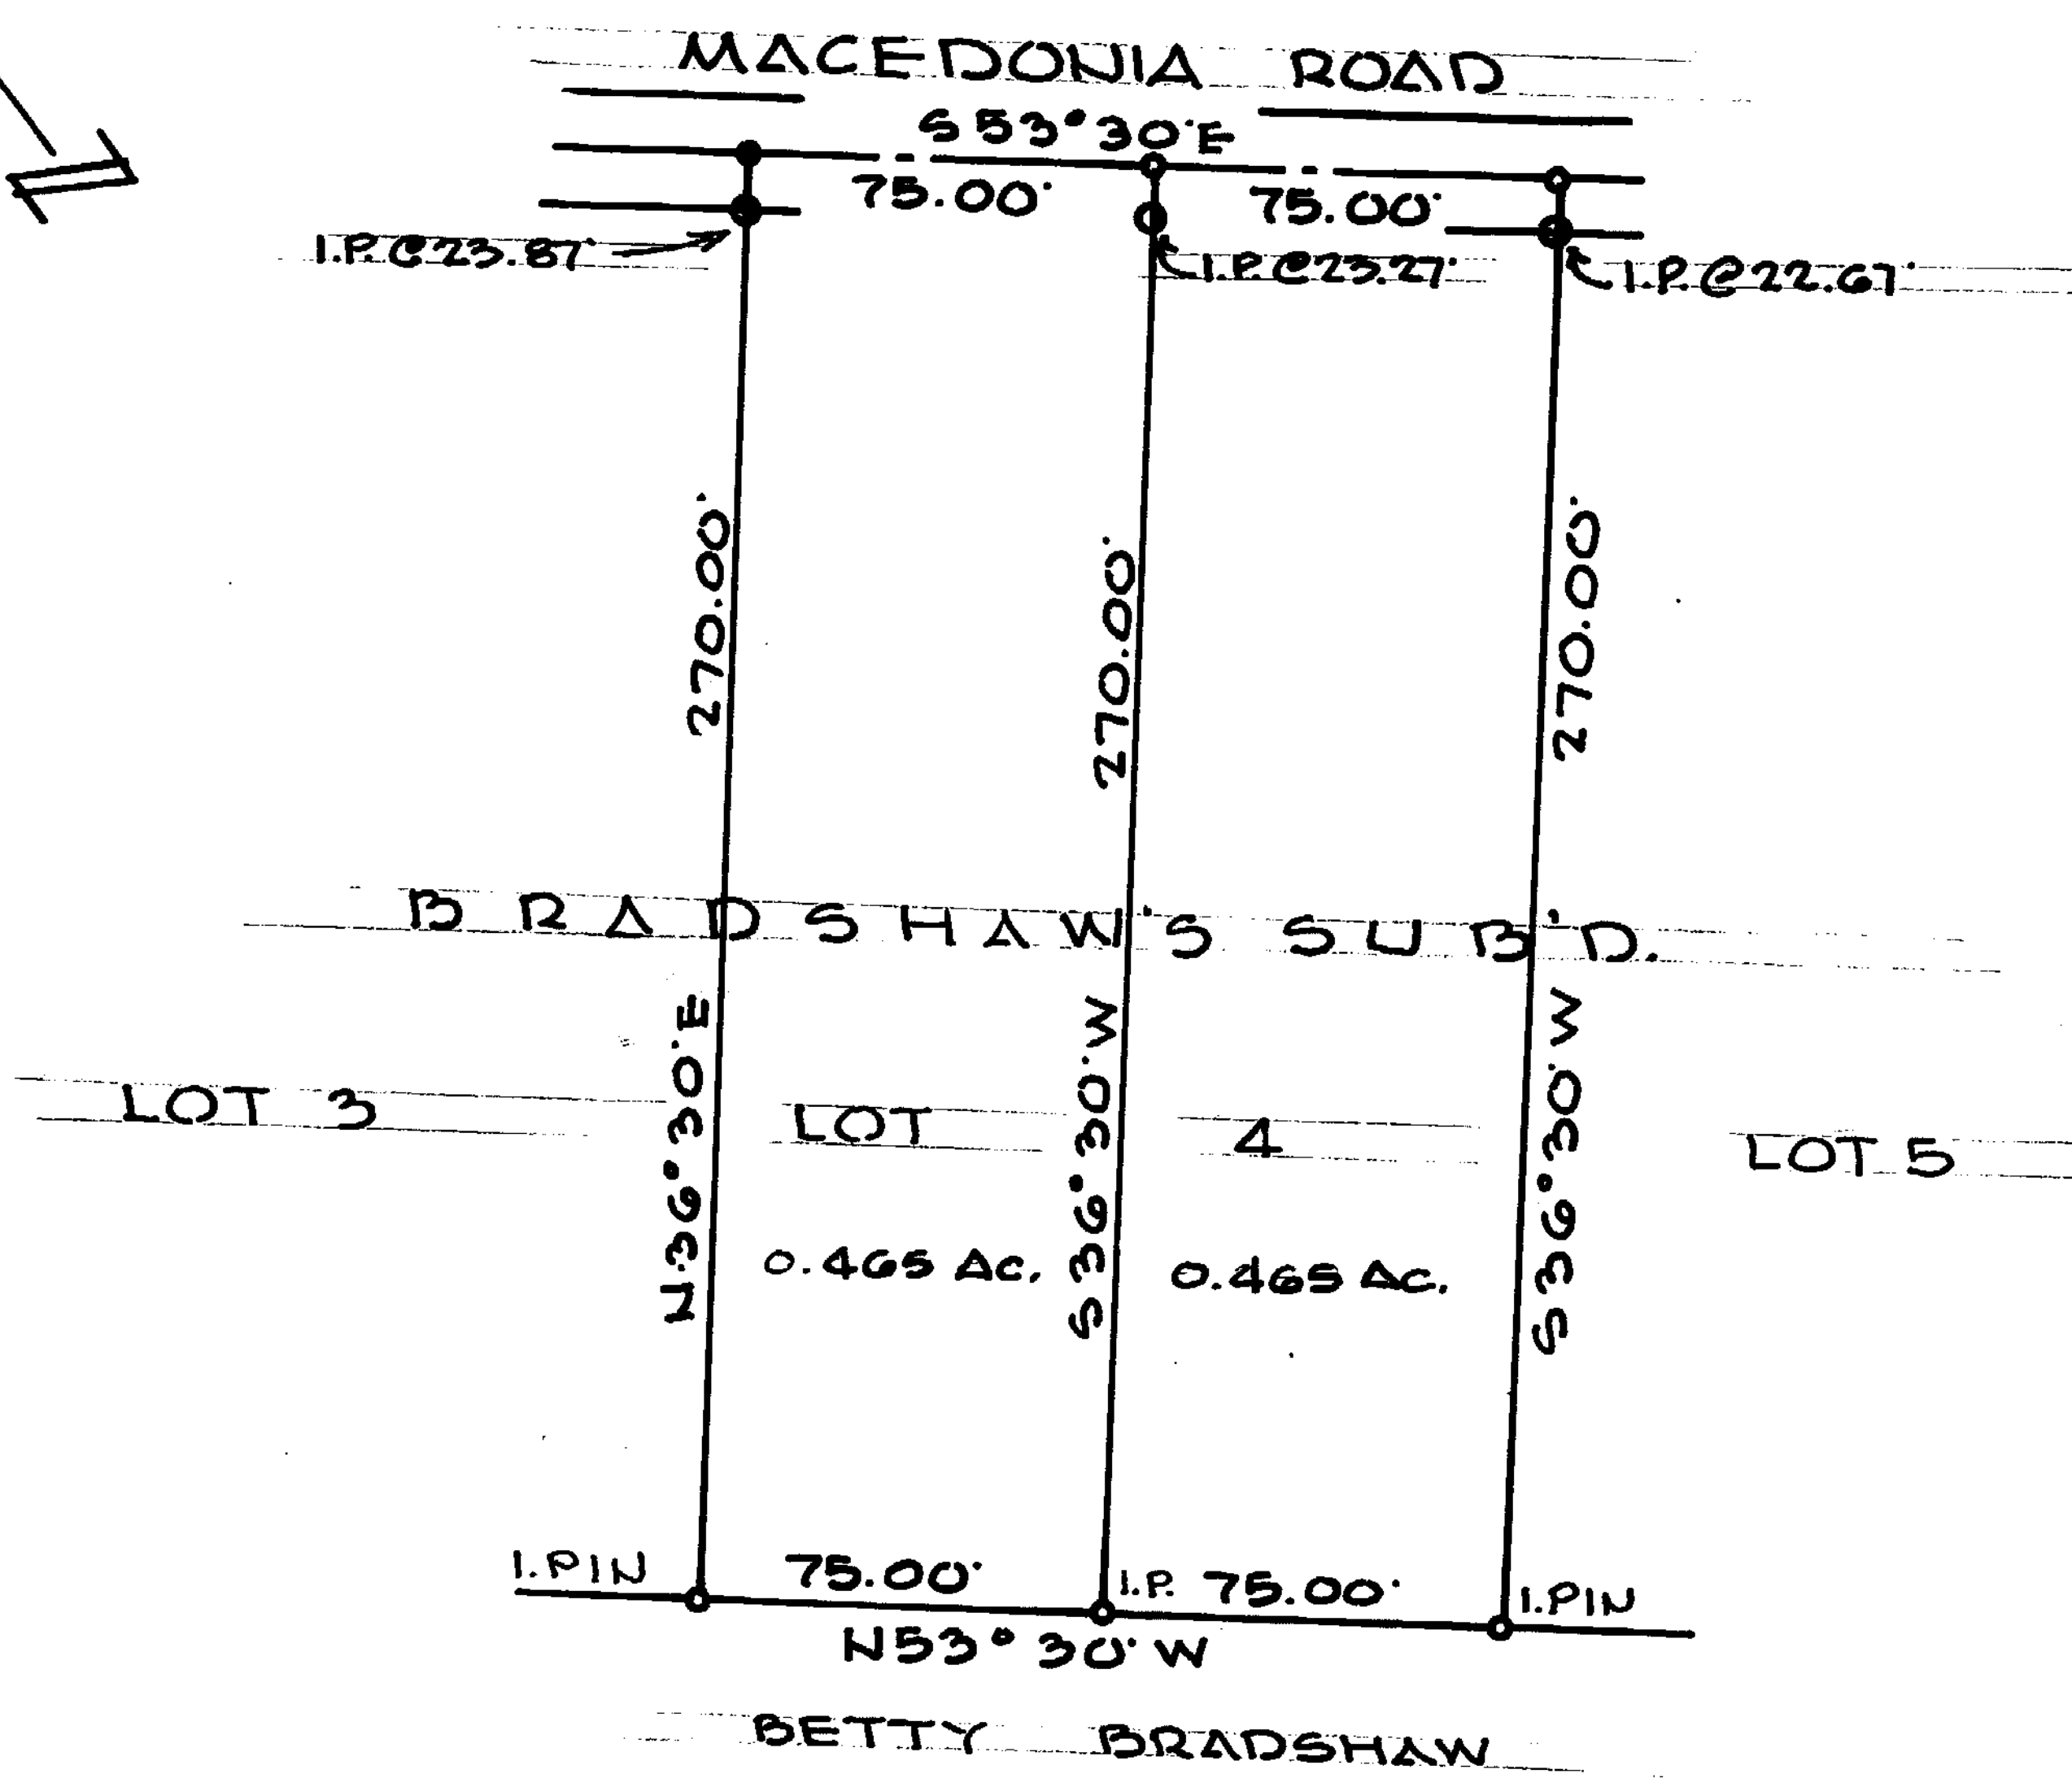



VOLUME 11 PLAT NO. 44  
 CLINTON COUNTY ENGINEERS  
 RECORD OF LAND DIVISION  
 DATE: 4-15-76  
 SCALE: 1"=50'  
 DEED REFERENCE  
 DEED BOOK 233 PAGE 429  
 TOWNSHIP WASHINGTON  
 MILITARY SURVEY NO. 619

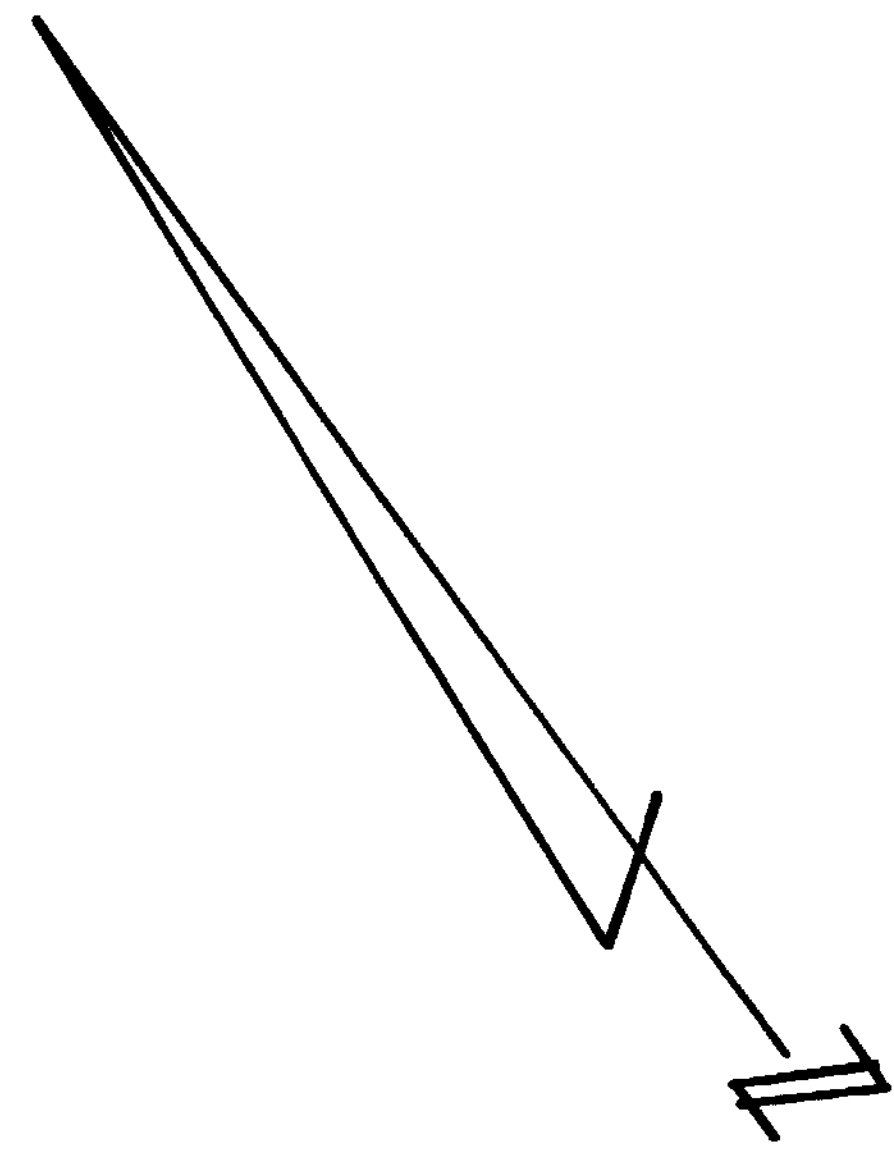

APPROVAL  
 CLINTON COUNTY COMMISSIONERS

Oscar C. Hackney  
 DATE 4-16-76  
Daniel E. Bailey  
 DATE 4-16-76  
D.M.F.  
 DATE

Charles M. Ryan

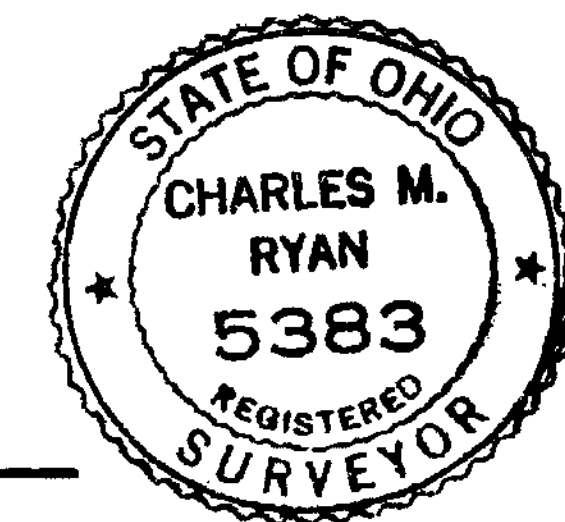

APPROVED FOR TRANSFER  
 Clinton County Engineer  
 For R. Bailey 4-16-76

SURVEY FOR JAMES R. STEELE  
 BY  
 CHARLES M. RYAN  
 BOX 312 HILLSBORO, O.  
 DATE: 4-15-76 SCALE: 1"=50'