



VOLUME 14 PLAT NO. 69  
 CLINTON COUNTY ENGINEERS  
 RECORD OF LAND DIVISION  
 DATE 5-14-76  
 SCALE 1"=100'  
 DEED REFERENCE  
 DEED BOOK 180 PAGE 144  
 TOWNSHIP MARION  
 MILITARY SURVEY 2708

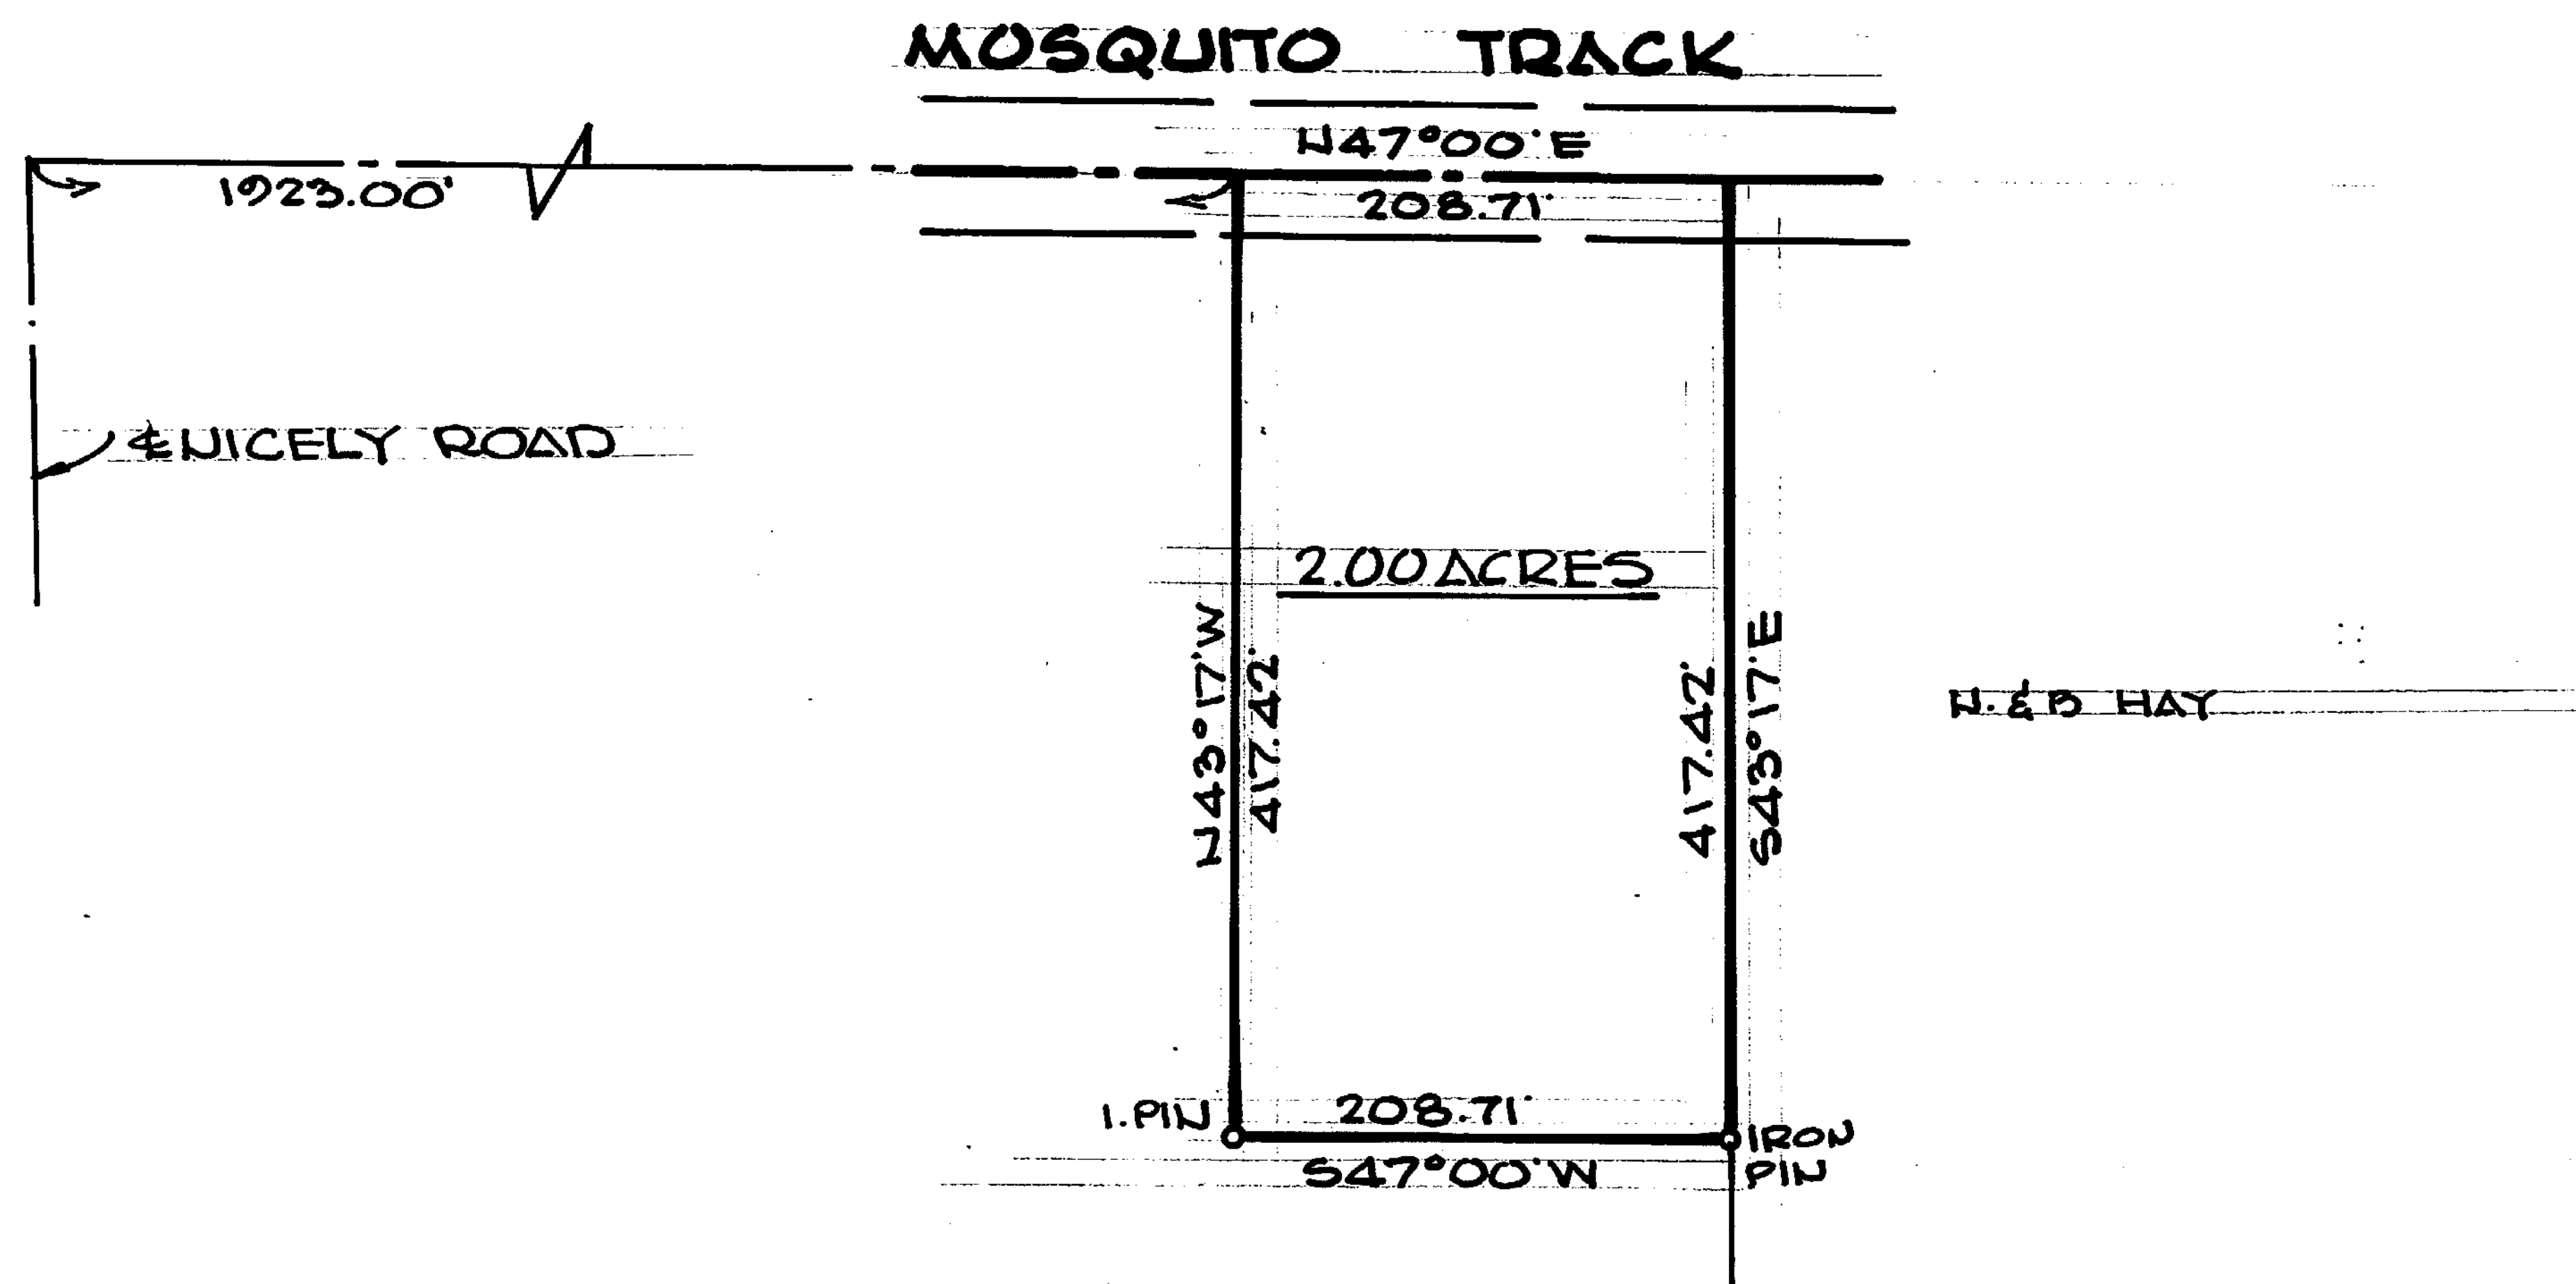

PAUL DAVIDSON  
 17.67 AC. V-180 P-144

APPROVAL  
 CLINTON COUNTY COMMISSIONERS  
 DATE 5-28-76 *Charles C. Archway*  
 DATE 5-28-76 *Daniel E. Bailey*  
 DATE 5-28-76 *D M f*

*Charles M. Ryan*

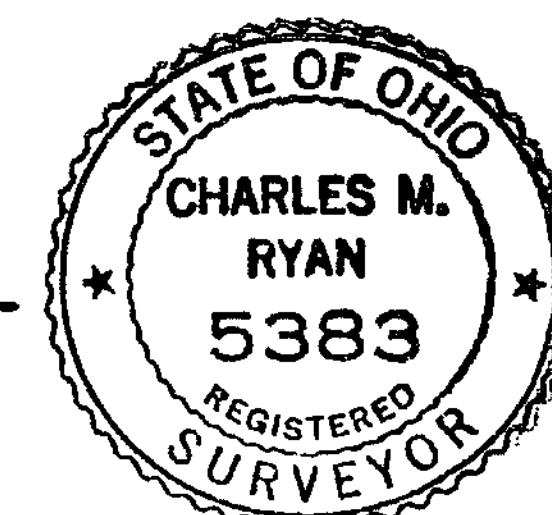

APPROVED FOR TRANSFER  
 Clinton County Engineer  
 Per *R. Lewis* 5-28-76

SURVEY FOR PAUL DAVIDSON  
 BY  
 CHARLES M. RYAN  
 BOX 312 HILLSBORO, O.  
 DATE 5-14-76 SCALE 1"=100'