



HALES BRANCH ROAD

VINE STREET

VALLEY STREET

LYNCHBURG ROAD

3.72 ACRES

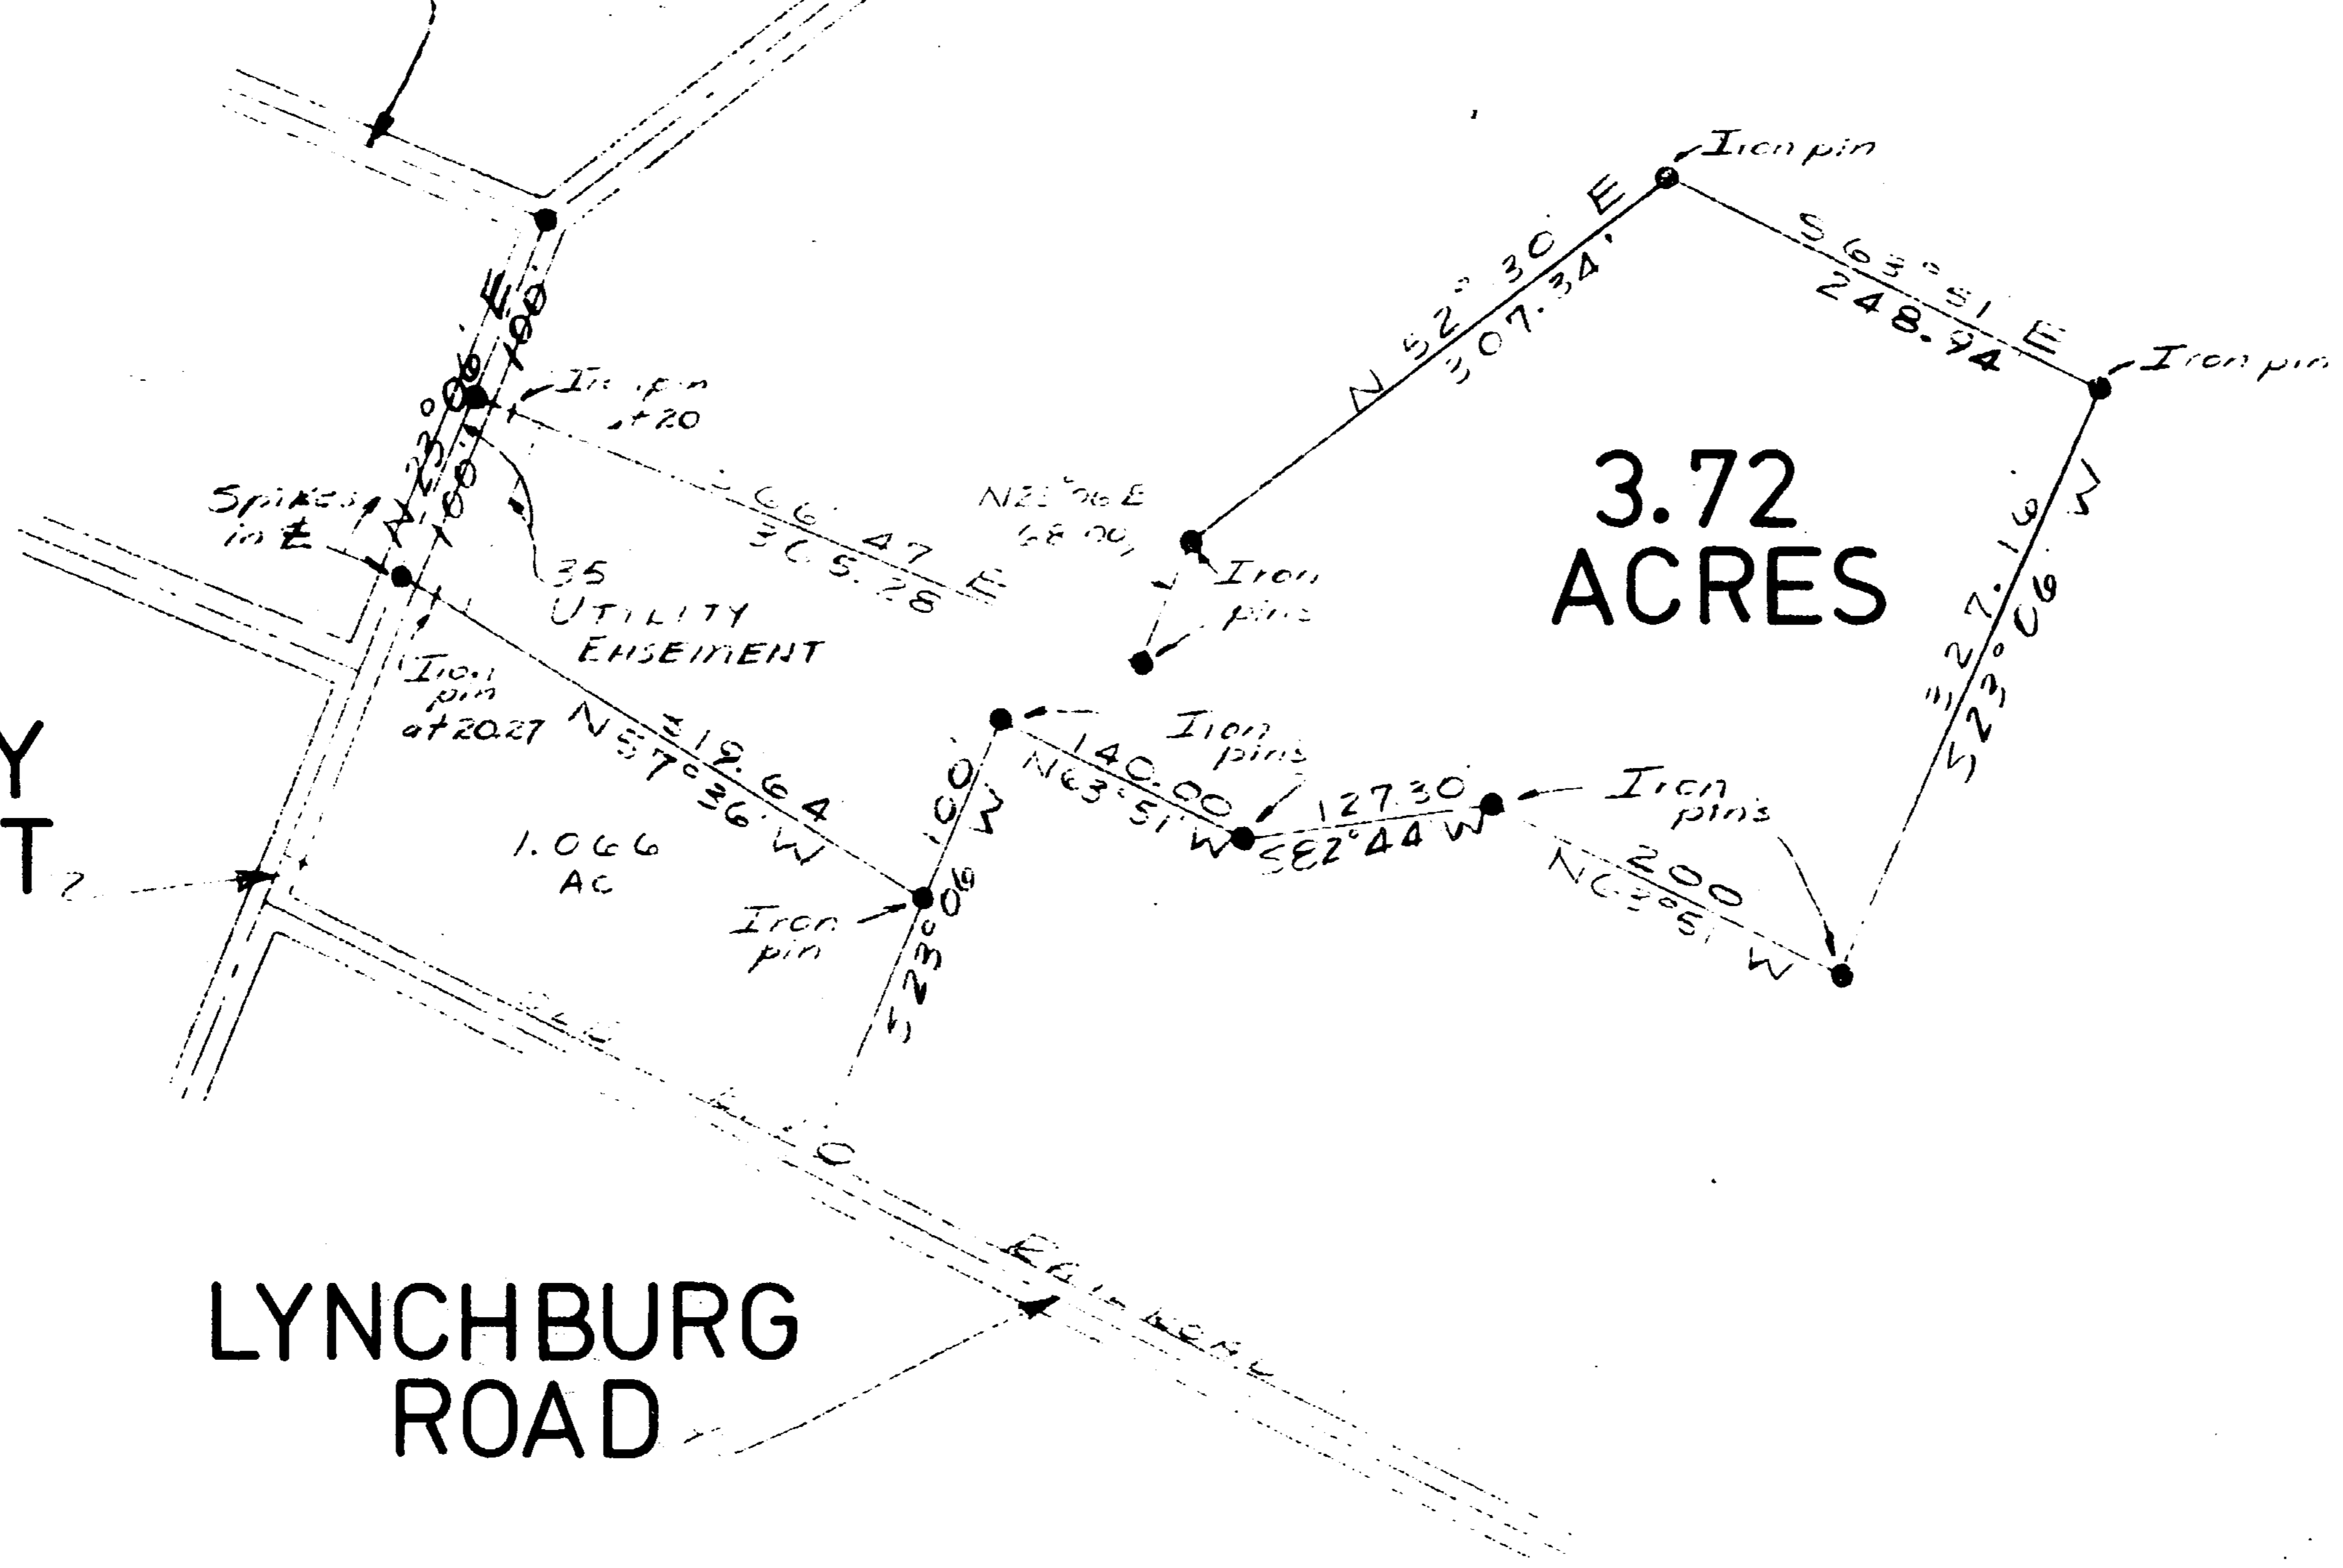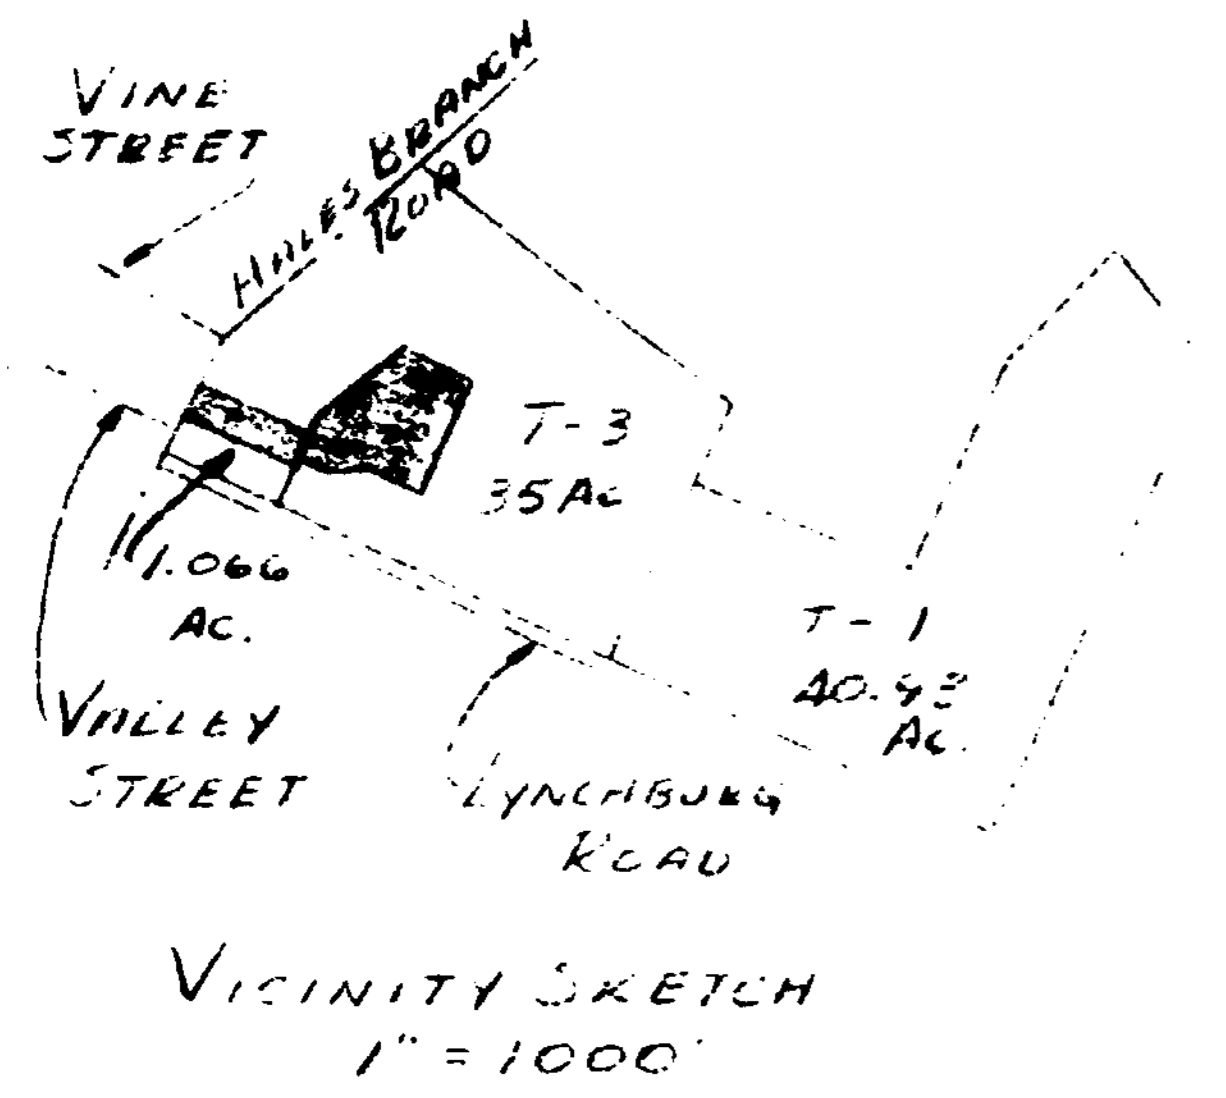

E. R. HOUSTON
AND
NICHOLAS CARTER
CR 19, 35 AC.
Vol. 228 p. 333

APPROVED FOR TRANSFER
CLINTON COUNTY ENGINEERS
FOR [Signature]

APPROVAL

CLINTON COUNTY COMMISSIONERS

6-14-76
DATE
6-14-76
DATE
6-14-76
DATE

Oscar C. Hackney
Carroll E. Bailey
D. M. J. J.

Robert E. Gallenfeld
CIVIL ENGINEER & SURVEYOR
WEST UNION, OHIO

SURVEY
FOR
E. R. HOUSTON
AND
NICHOLAS CARTER
MILITARY SURVEY NO. 3045
JEFFERSON TOWNSHIP
CLINTON COUNTY, OHIO
SCALE 1" = 100' JUNE, 1976