


MILITARY SURVEY NO. 4365
HARLAN TOWNSHIP

VOLUME _____ PLAT NO. _____
WARREN COUNTY ENGINEERS
RECORD OF LAND DIVISION
DEED REFERENCE
DEED BOOK 298 PAGE 317
DEED BOOK 345 PAGE 222

VOLUME 15 PLAT NO. 11
CLINTON COUNTY ENGINEERS
RECORD OF LAND SURVEYS
DATE: JULY 14, 1978
SCALE: 1" = 200'
DEED REFERENCE
DEED BOOK 188 PAGE 148
TOWNSHIP - MARION
MILITARY SURVEY NO. 4365

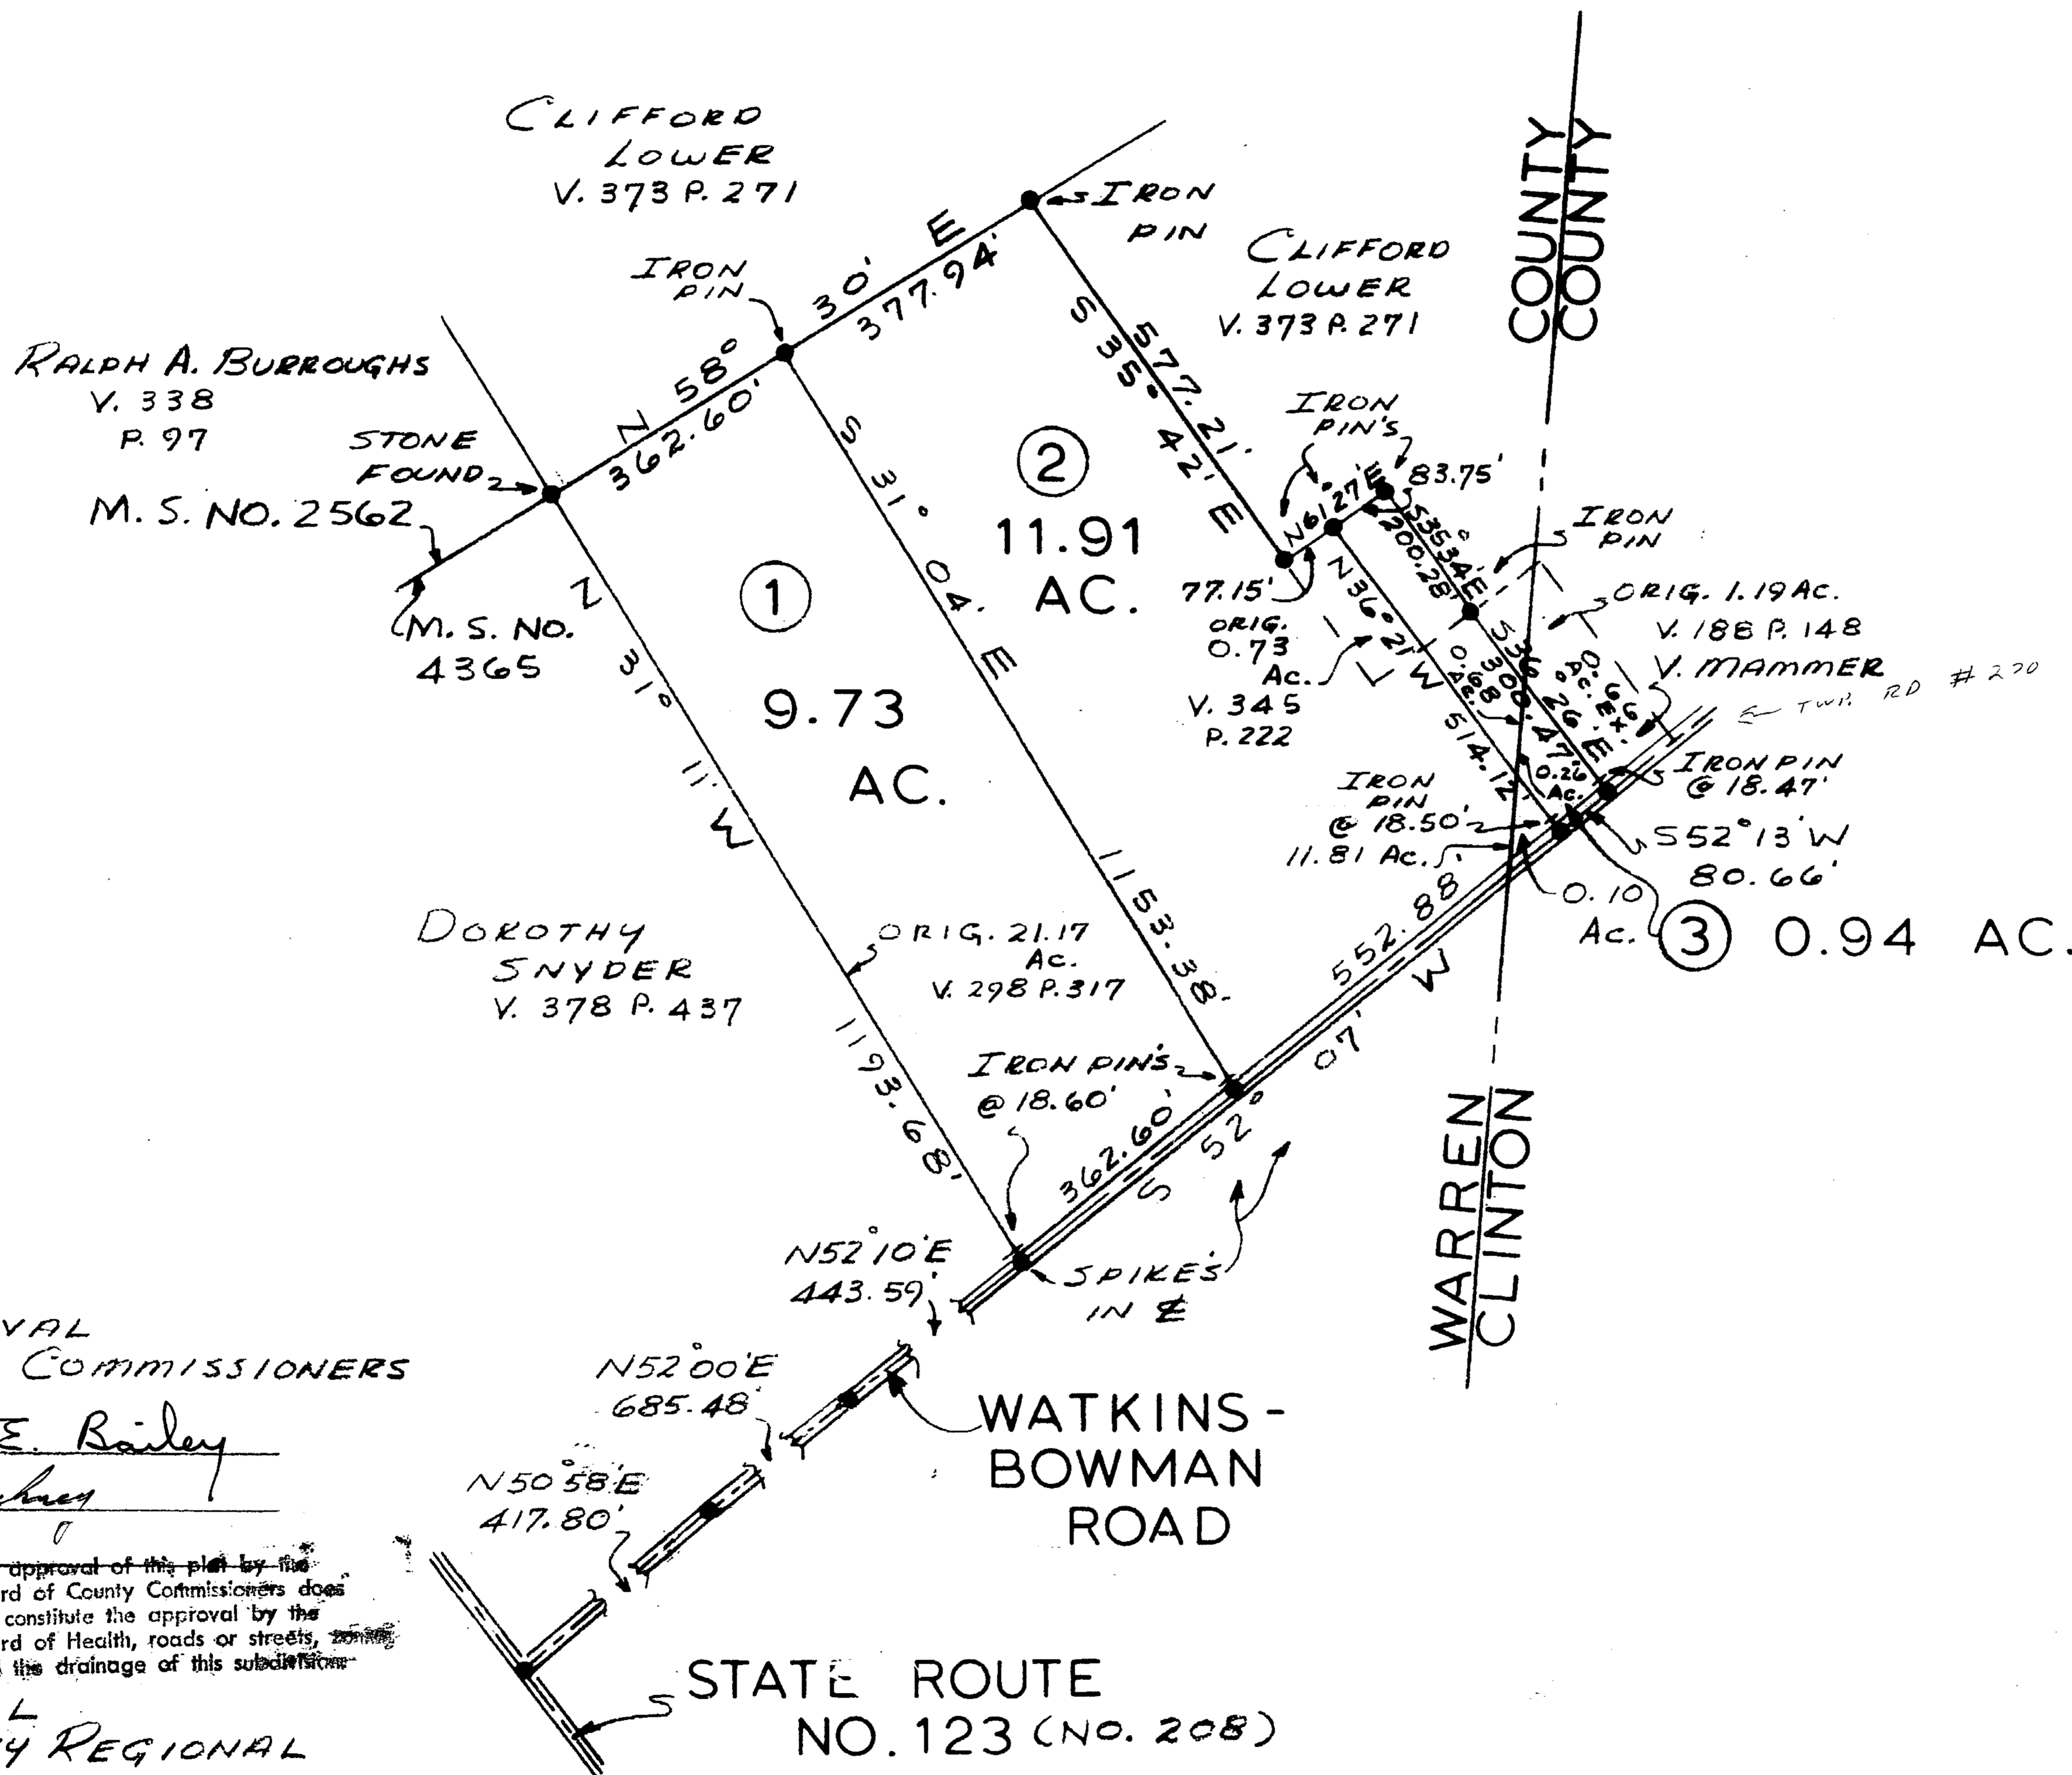

APPROVAL
CLINTON COUNTY COMMISSIONERS

7-28-78 David E. Bailey
DATE
7-18-78 Cress E. Hachey
DATE

The approval of this plan by the Board of County Commissioners does not constitute the approval by the Board of Health, roads or streets, and the drainage of this subdivision.


APPROVAL
WARREN COUNTY REGIONAL PLANNING COMMISSION

DATE EXECUTIVE DIRECTOR

STATE ROUTE
NO. 123 (NO. 208)

SURVEY
FOR
ARTHUR ROSE

MILITARY SURVEY NO. 4365
HARLAN TWP, WARREN CO., OHIO
MARION TWP, CLINTON CO., OHIO
SCALE 1" = 200' JULY, 1978

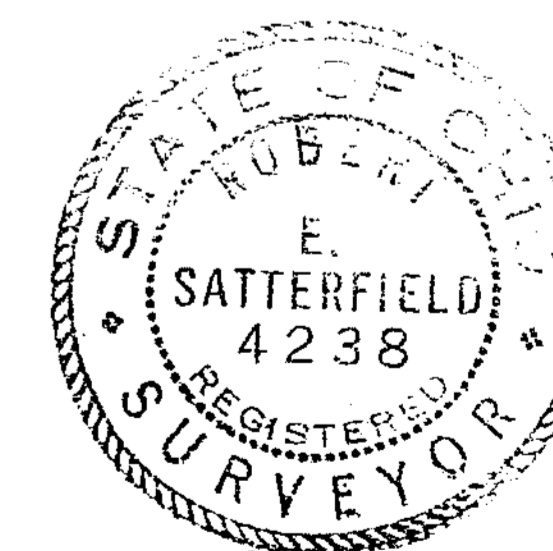

Robert C. Satterfield
CIVIL ENGINEER & SURVEYOR
WEST UNION, OHIO

APPROVED FOR ACCURACY
Clinton County Engineer
Per R. LEWIS 7-26-78