

CLINTON COUNTY ENGINEERS  
 RECORD OF LAND DIVISION  
 VOLUME 15 PLAT NO. 14  
 DATE 6-16-78  
 SCALE 1"=100'

DEED REFERENCE  
 DEED BOOK 137 PAGE 63  
 TOWNSHIP GREEN  
 MILITARY SURVEY NO. 853


OSCAR & MILDRED DECK  
 D.B. 137 Pg. 63

O. & M. DECK

J. M. & G. H.  
 DARBYSHIRE

J. M. & G. H.  
 DARBYSHIRE

14.331 ACRES

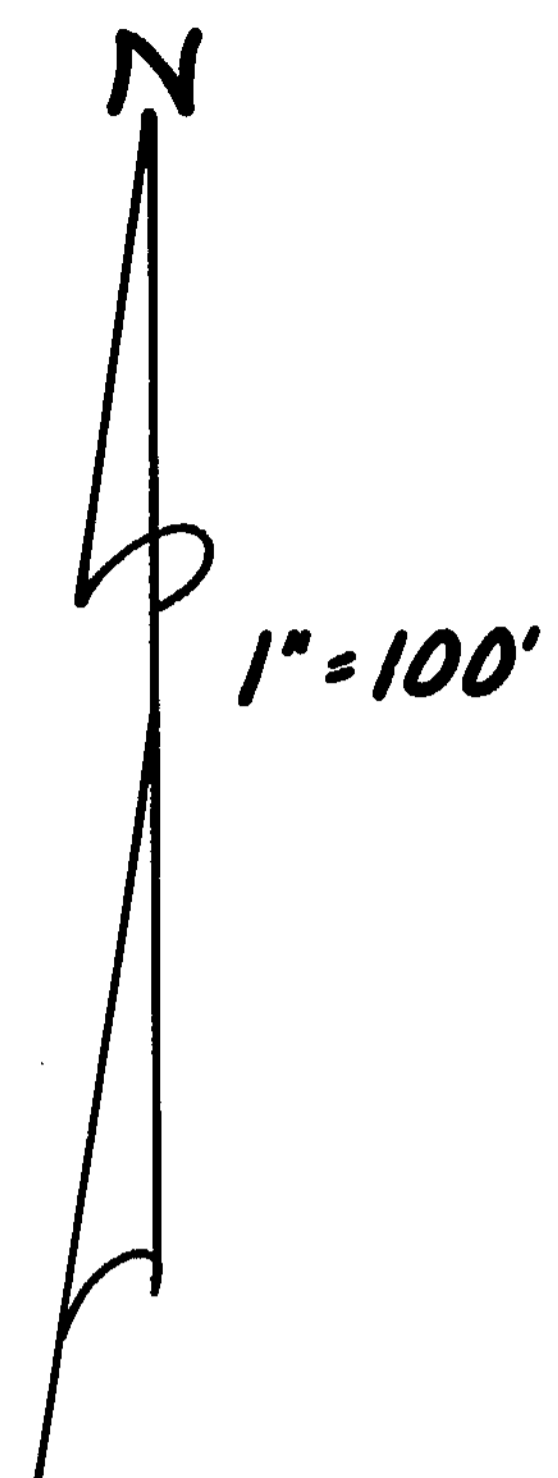

I HEREBY CERTIFY THIS TO BE A CORRECT PLAT OF A  
 SURVEY MADE UNDER MY DIRECTION IN JUNE, 1978.



Richard D. Roll  
 REGISTERED SURVEYOR No. 4957

SURVEY PLAT OF  
 PART OF OSCAR & MILDRED DECK LANDS  
 MILITARY SURVEY No. 853  
 GREEN TOWNSHIP  
 CLINTON COUNTY, OHIO

APPROVED FOR ACCURACY  
 Clinton County Engineer  
 For E. LEWIS 6-21-78

**CLINCO**  
 ENGINEERS & SURVEYORS  
 P.O. Box 241  
 62 1/2 E SUGARBREE ST. WILMINGTON, OHIO

SCALE 1" = 100'	DRAWN BY CLE	CHECKED BY RDR
DATE JUNE 16, 1978	DRAWING C-3752	