


MILITARY SURVEY 1165
MARION TOWNSHIP
CLINTON COUNTY, OHIO

- LEGEND
- MONUMENT FOUND
 - MONUMENT SET
 - IP IRON PIN
 - RR RAILROAD SPIKE

ROBERT & BARBARA SHUMARD

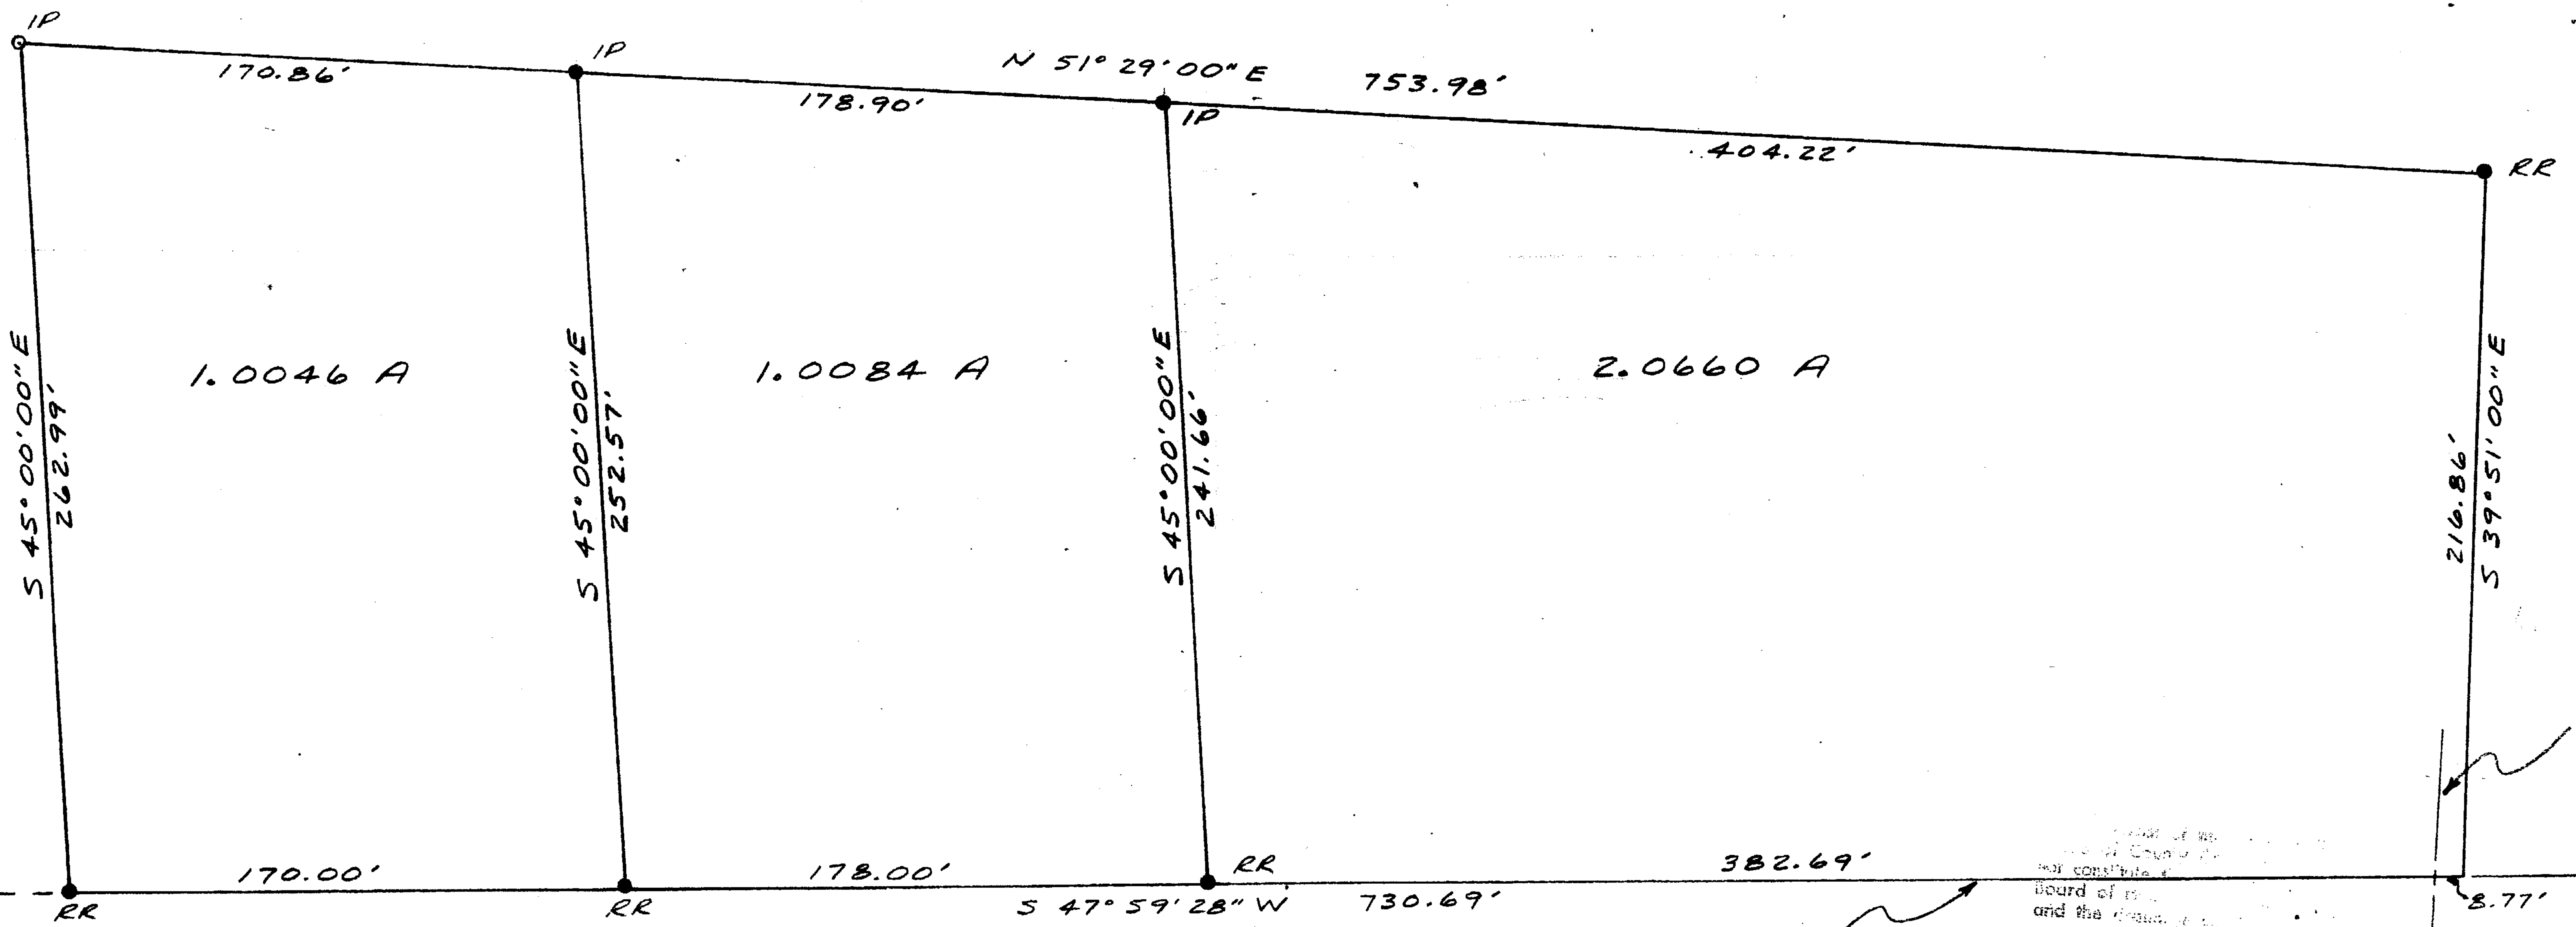

& PAVEMENT S.R. 123


& MOSQUITO TRACK ROAD

APPROVED - CLINTON Co. COMMISSIONERS

7-28-78 David E. Bailey
7-19-78 [Signature]

The approval of this plat by the Board of County Commissioners does not constitute the approval by the Board of Health, roads or streets, zoning and the drainage of this subdivision.

APPROVED FOR ACCURACY
Clinton County Engineer
Per R. Lewis 7-26-78

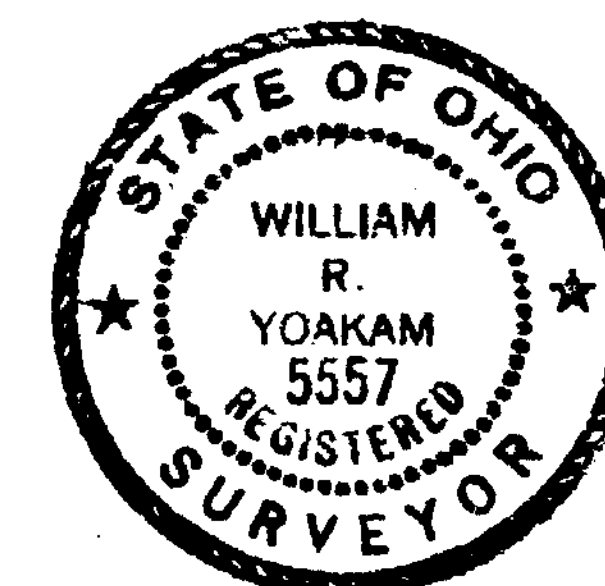

ENGINEERING & SURVEY		
WYCO SPRINGBORO, OHIO		
SCALE: 1" = 40'	APPROVED BY:	DRAWN BY M.S.
DATE: 7-20-78		REVISED:
KEN SCRUGGS PROPERTY SPLIT		
DRAWING NUMBER		C-1286