


PLAT NO. 15 VOLUME 21
 CLINTON COUNTY ENGINEERS
 RECORD OF LAND DIVISION
 DATE 3-22-78
 SCALE 1" = 400'
 DEED REFERENCE
 DEED BOOK 211 PAGE 467
 TOWNSHIP MARION & JEFFERSON
 MILITARY SURVEY NO. 1165

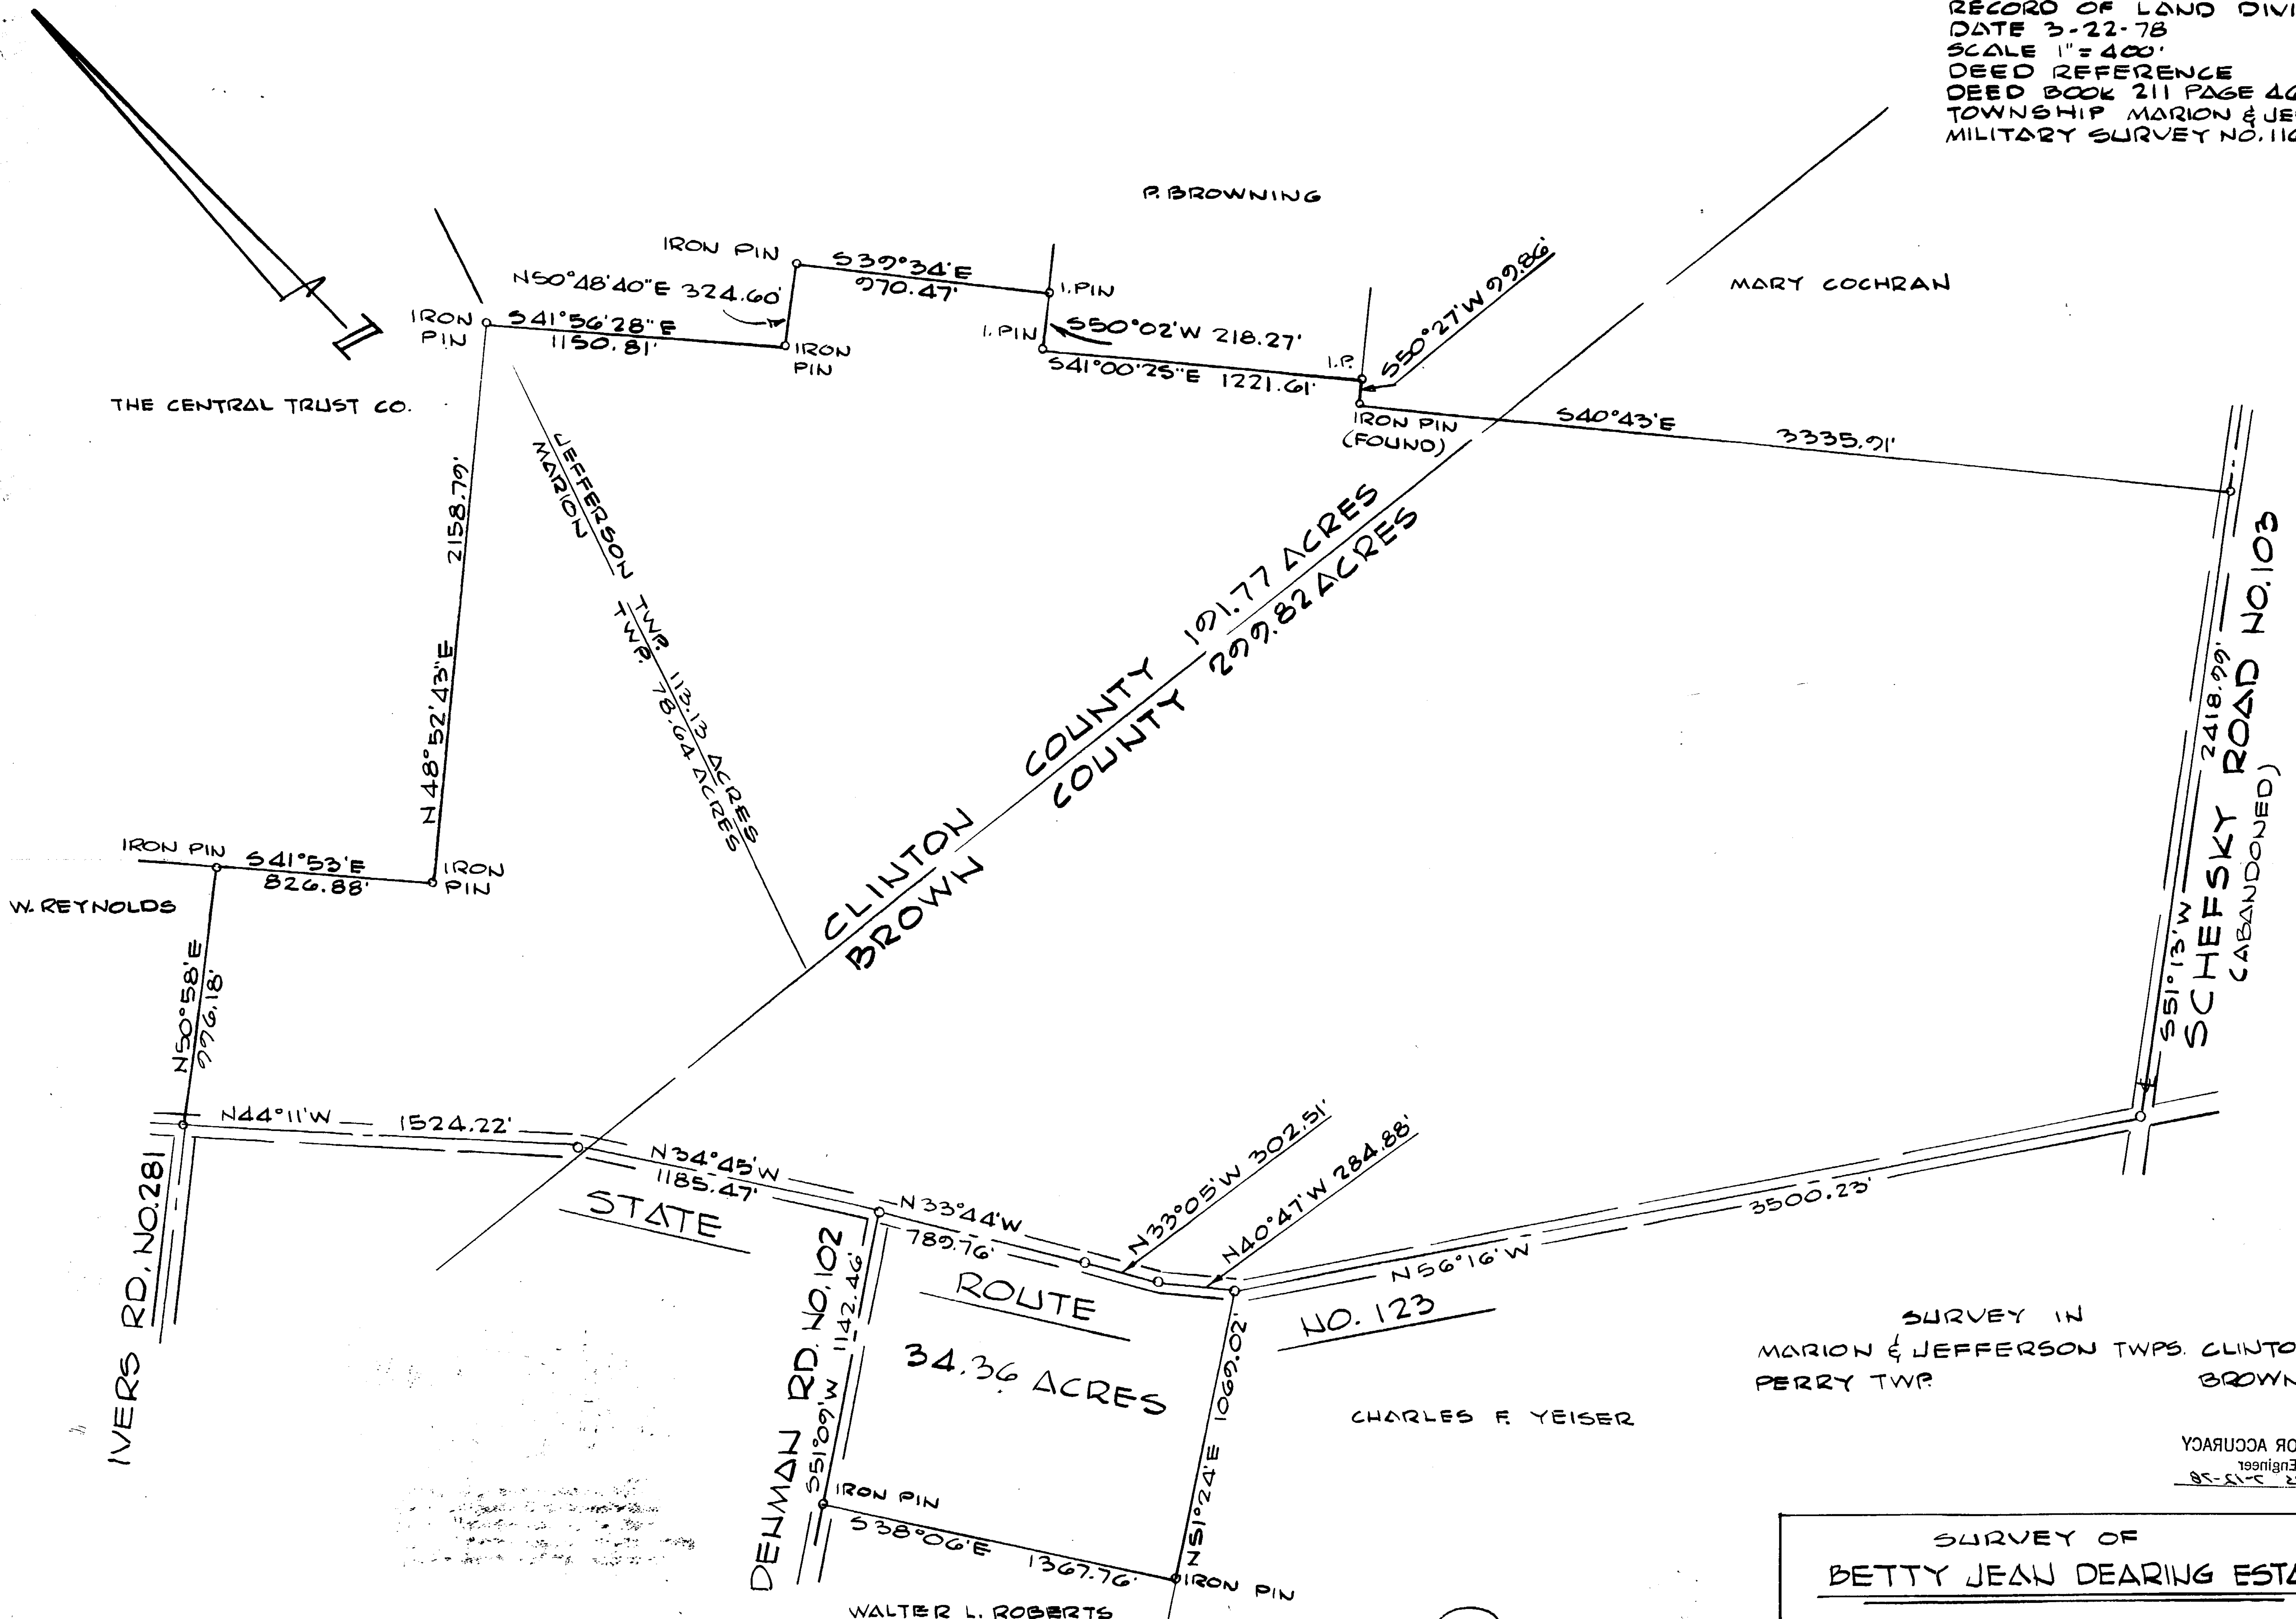

SURVEY IN
 MARION & JEFFERSON TWP. CLINTON CO., O.
 PERRY TWP. BROWN CO., O.

APPROVED FOR ACCURACY
 Clinton County Engineer
 Pet. 3-22-78

SURVEY OF
BETTY JEAN DEARING ESTATE
 BY
 CHARLES M. RYAN
 BOX 312 HILLSBORO, O.
 DATE 3-22-78 SCALE 1" = 400'

Charles M. Ryan

WALTER L. ROBERTS

CHARLES F. YEISER