

RECEIVED BY THE CLINTON COUNTY COMMISSIONERS ON Nov. 23 1979

Helen L. Rannella  
CLERK


APPROVED ON 11-23 1979

Paul C. Hackney D.M.F.

COMMISSIONERS OF CLINTON COUNTY, OHIO

The approval of this plat by the Board of County Commissioners does not constitute the approval by the Board of Health, roads or streets, zoning and the drainage of this subdivision.

D. L. HAINES

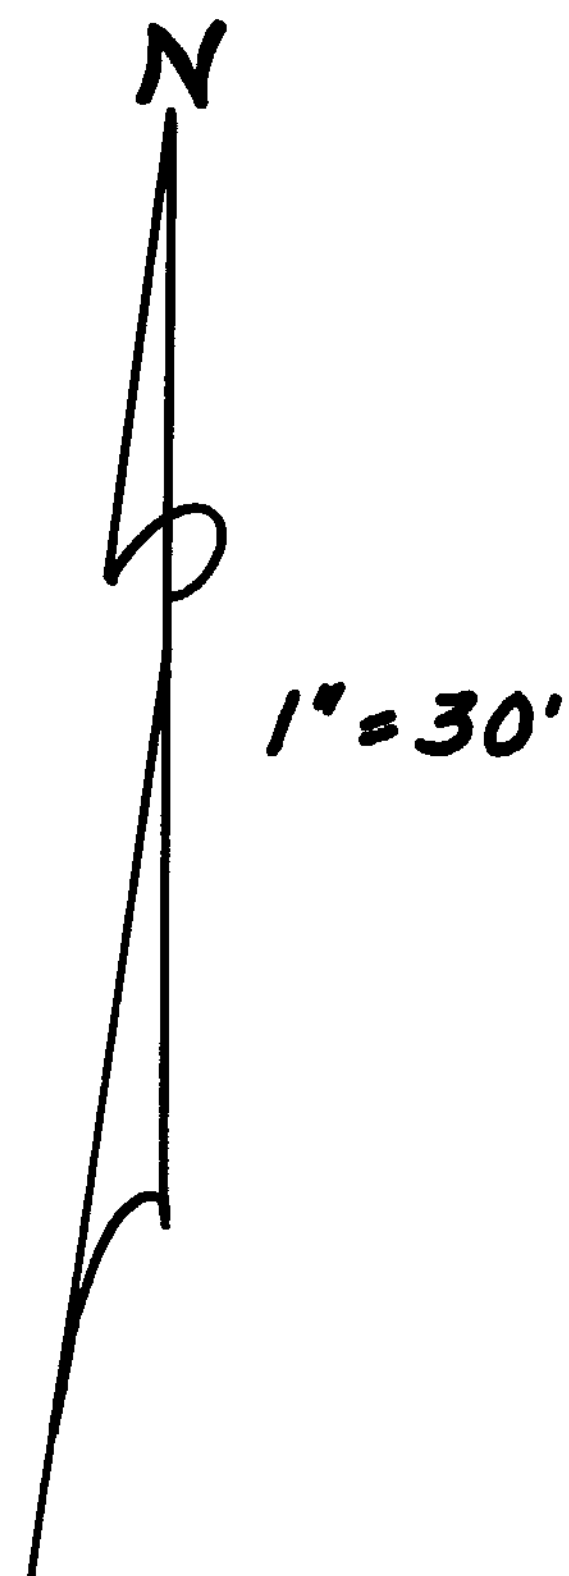

CLINTON COUNTY ENGINEERS  
RECORD OF LAND DIVISION

VOLUME 15 PLAT NO. 239

DATE 11-20-79

SCALE 1"=30'

DEED REFERENCE

DEED BOOK 160 PAGE 386

TOWNSHIP Washington

MILITARY SURVEY NO. 1176

STATE ROUTE 28  
N 75° 02' 00" E  
140.00'

965.07'

PIN @ 25'

S 15° 30' 40" E

200.00'

0.643 Ac.

L. L. & D. Y. CALDWELL

LLOYD L. &  
DORIS Y. CALDWELL  
D. B. 160 Pg. 386

SURVEY PLAT OF  
PART OF LLOYD L. CALDWELL LANDS

SITUATED IN  
MILITARY SURVEY No. 1176  
WASHINGTON TOWNSHIP  
CLINTON COUNTY, OHIO

G. & B. HOWARD  
20.62 Ac.  
S.R. 11 Pg. 311

140.00'  
S 75° 02' 00" W

PIN @ 10'

200.00'

L. L. & D. Y. CALDWELL

I HEREBY CERTIFY THIS TO BE A CORRECT PLAT OF A SURVEY  
MADE UNDER MY DIRECTION IN NOVEMBER, 1979.



Richard D. Roll  
REGISTERED SURVEYOR No. 4957

APPROVED FOR ACCURACY  
Clinton County Engineer  
Per R. LEWIS 11-21-79

**CLINCO**  
ENGINEERS - SURVEYORS  
P. O. Box 241  
62 1/2 E. SUGARTREE ST. WILMINGTON, OHIO

SCALE 1"=30'	DRAWN BY CLY	CHECKED BY RDE
DATE November 20, 1979	DRAWN C-3950	