


VOLUME 15 PLAT NO. 25  
 CLINTON COUNTY ENGINEERS  
 RECORD OF TOWN LOTS  
 DATE MAY 30, 1978  
 SCALE 1" = 60'  
 DEED REFERENCE  
 DEED BOOK 232 PAGE 557  
 CORPORATION BLANCHESTER  
 M. S. NO. 3342

# WEST FANCY STREET

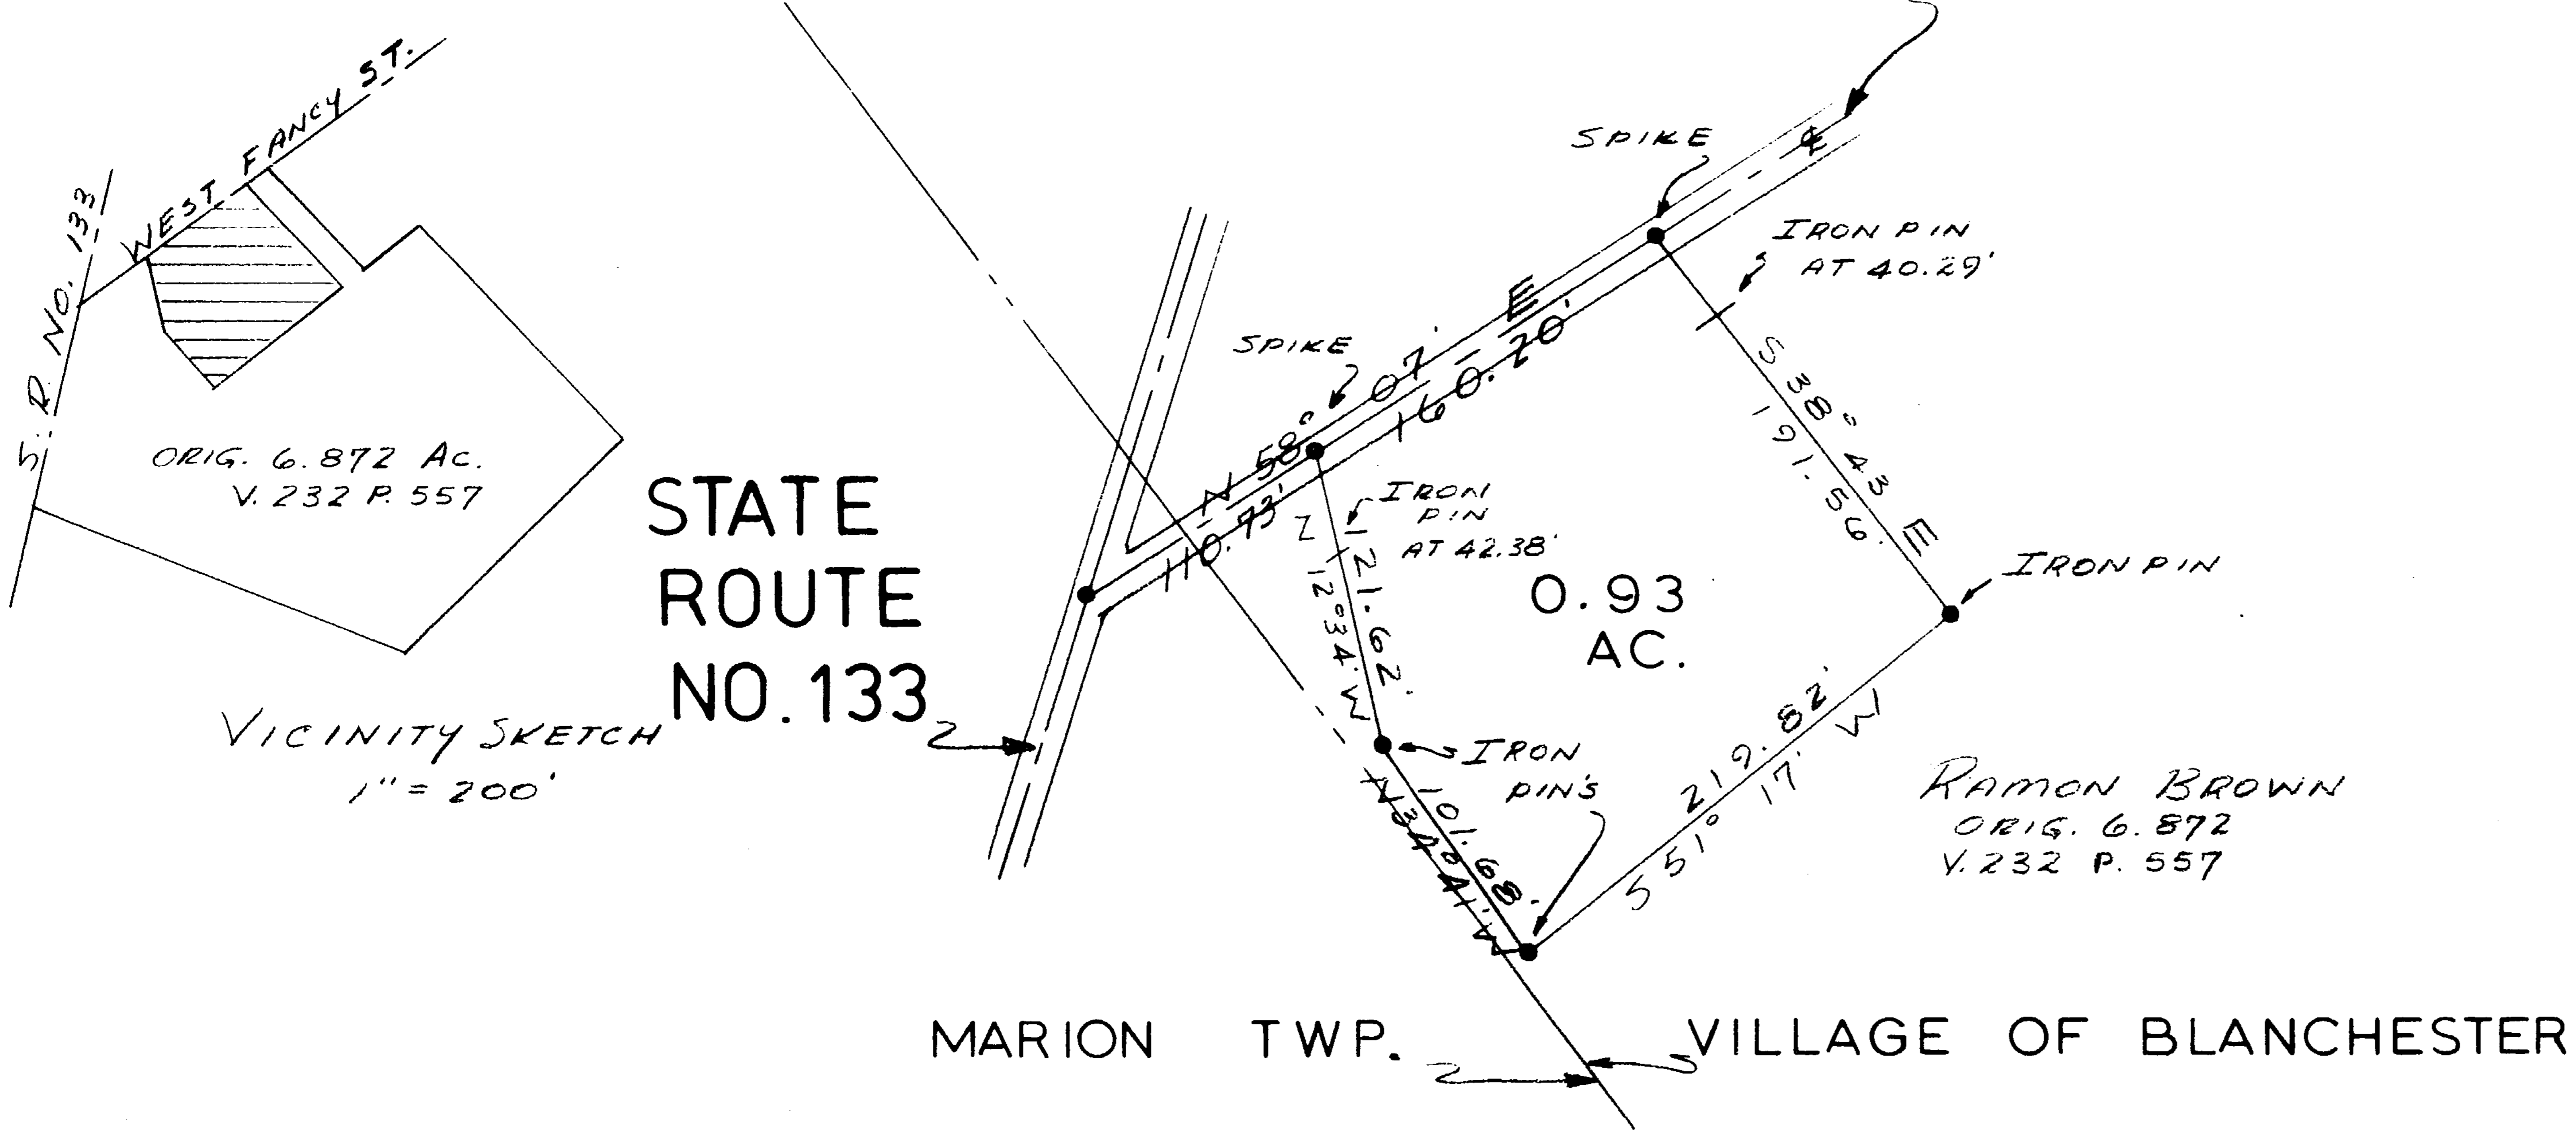

APPROVED FOR ACCURACY  
 Clinton County Engineer  
 R. LEWIS 8-8-78

APPROVAL  
 VILLAGE PLANNING COMMISSION  
7-26-78  
 DATE  
Joe Miller  
 DIRECTOR

Robert E. Satterfield  
 CIVIL ENGINEER & SURVEYOR  
 WEST UNION, OHIO



SURVEY FOR  
RAMON BROWN  
 MILITARY SURVEY NO. 3342  
 VILLAGE OF BLANCHESTER  
 CLINTON COUNTY, OHIO  
 SCALE 1" = 60' MAY, 1978