


PLAT NO. 15 VOLUME 301
 CLINTON COUNTY ENGINEERS
 RECORD OF LAND DIVISION
 DATE 1-4-80
 SCALE 1"=100'
 DEED REFERENCE
 DEED BOOK 223 PAGE 127
 TOWNSHIP CLARK
 MILITARY SURVEY NO. 4163

TURNER ROAD NO. 34

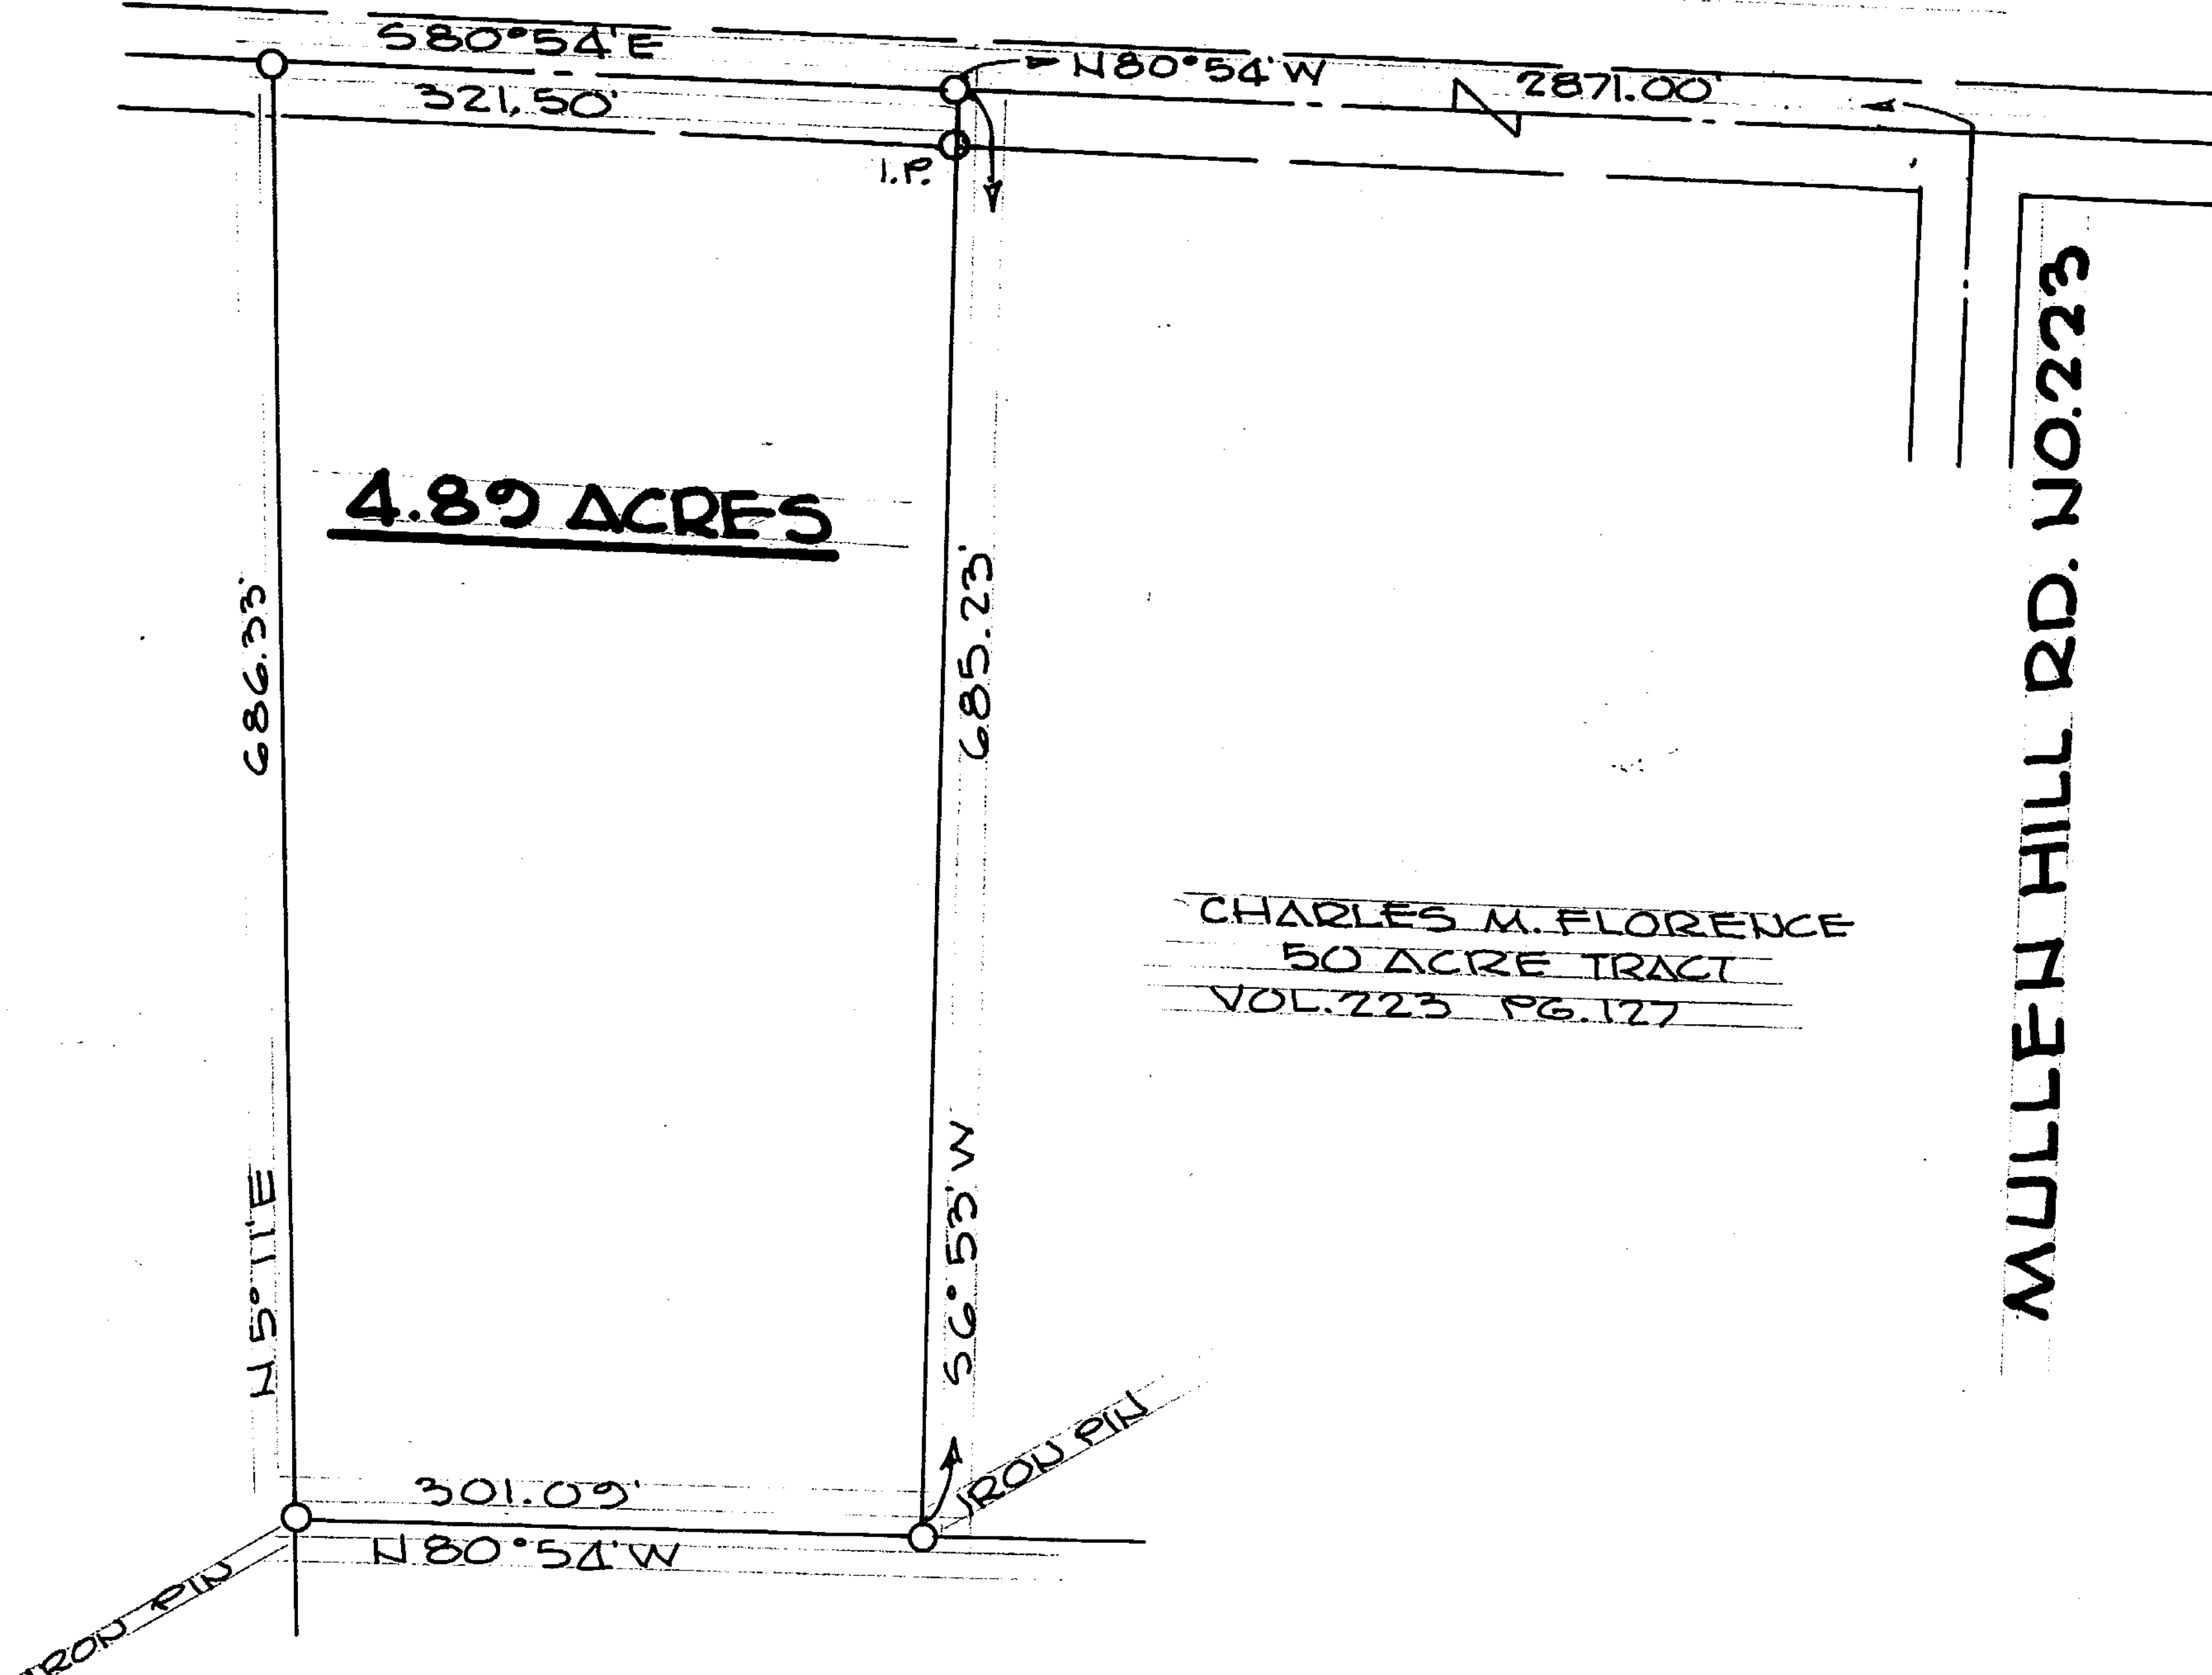

D. HENIZE

CHARLES M. FLORENCE
 50 ACRE TRACT
 VOL. 223 PG. 127

MULLEN HILL RD. NO. 223

The approval of this plat by the Board of County Commissioners does not constitute the approval by the Board of Health, roads or streets, zoning and the drainage of this subdivision.

APPROVAL
 CLINTON COUNTY COMMISSIONERS


3-14-80 David E Bailey
 DATE

3-14-80 DMF
 DATE

DATE _____

ROBERT HASTINGS

Charles M. Ryan

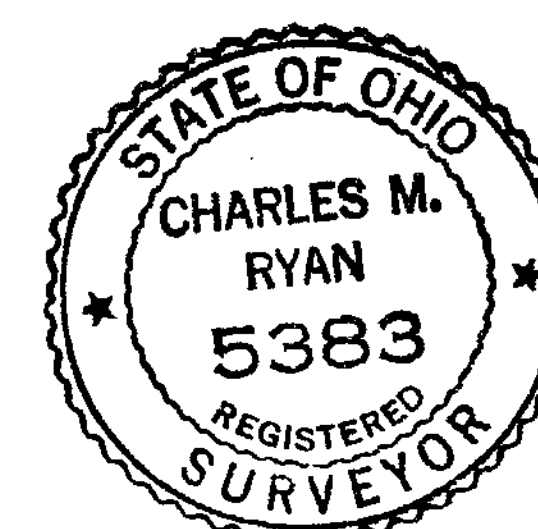

APPROVED FOR ACCURACY
 Clinton County Engineer
 Per G. Smith
 MAR 14 1980

SURVEY FOR CHARLES M. FLORENCE

BY
 CHARLES M. RYAN
 BOX 312 HILLSBORO, O.

DATE 1-4-80 SCALE 1"=100'