


○ - SPIKE OR IRON PIN SET
 ● - SPIKE OR IRON PIN FOUND

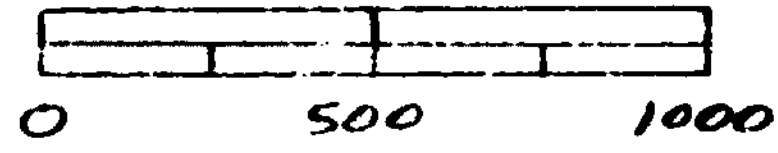

VOLUME 15 PLAT No 33

CLINTON COUNTY ENGINEERS

RECORD OF LAND DIVISION

DATE AUGUST 1, 1978

SCALE 1" = 500'

DEED REFERENCES

DEED BOOK 135 PAGE 92

DEED BOOK 135 PAGE 98

CLARKSVILLE
ROAD

COWAN CREEK

APPROVAL
CLINTON COUNTY COMMISSIONERS

DATE _____

DATE _____


DATE _____

SURVEY MADE AT INSTANCE OF LAWYERS TITLE AND INSURANCE CORPORATION AND TCM JOHNSTON

Robert E. Satterfield

CIVIL ENGINEER & SURVEYOR
WEST UNION, OHIO

R. J. HANAGHAN
COWAN
CREEK
ROAD

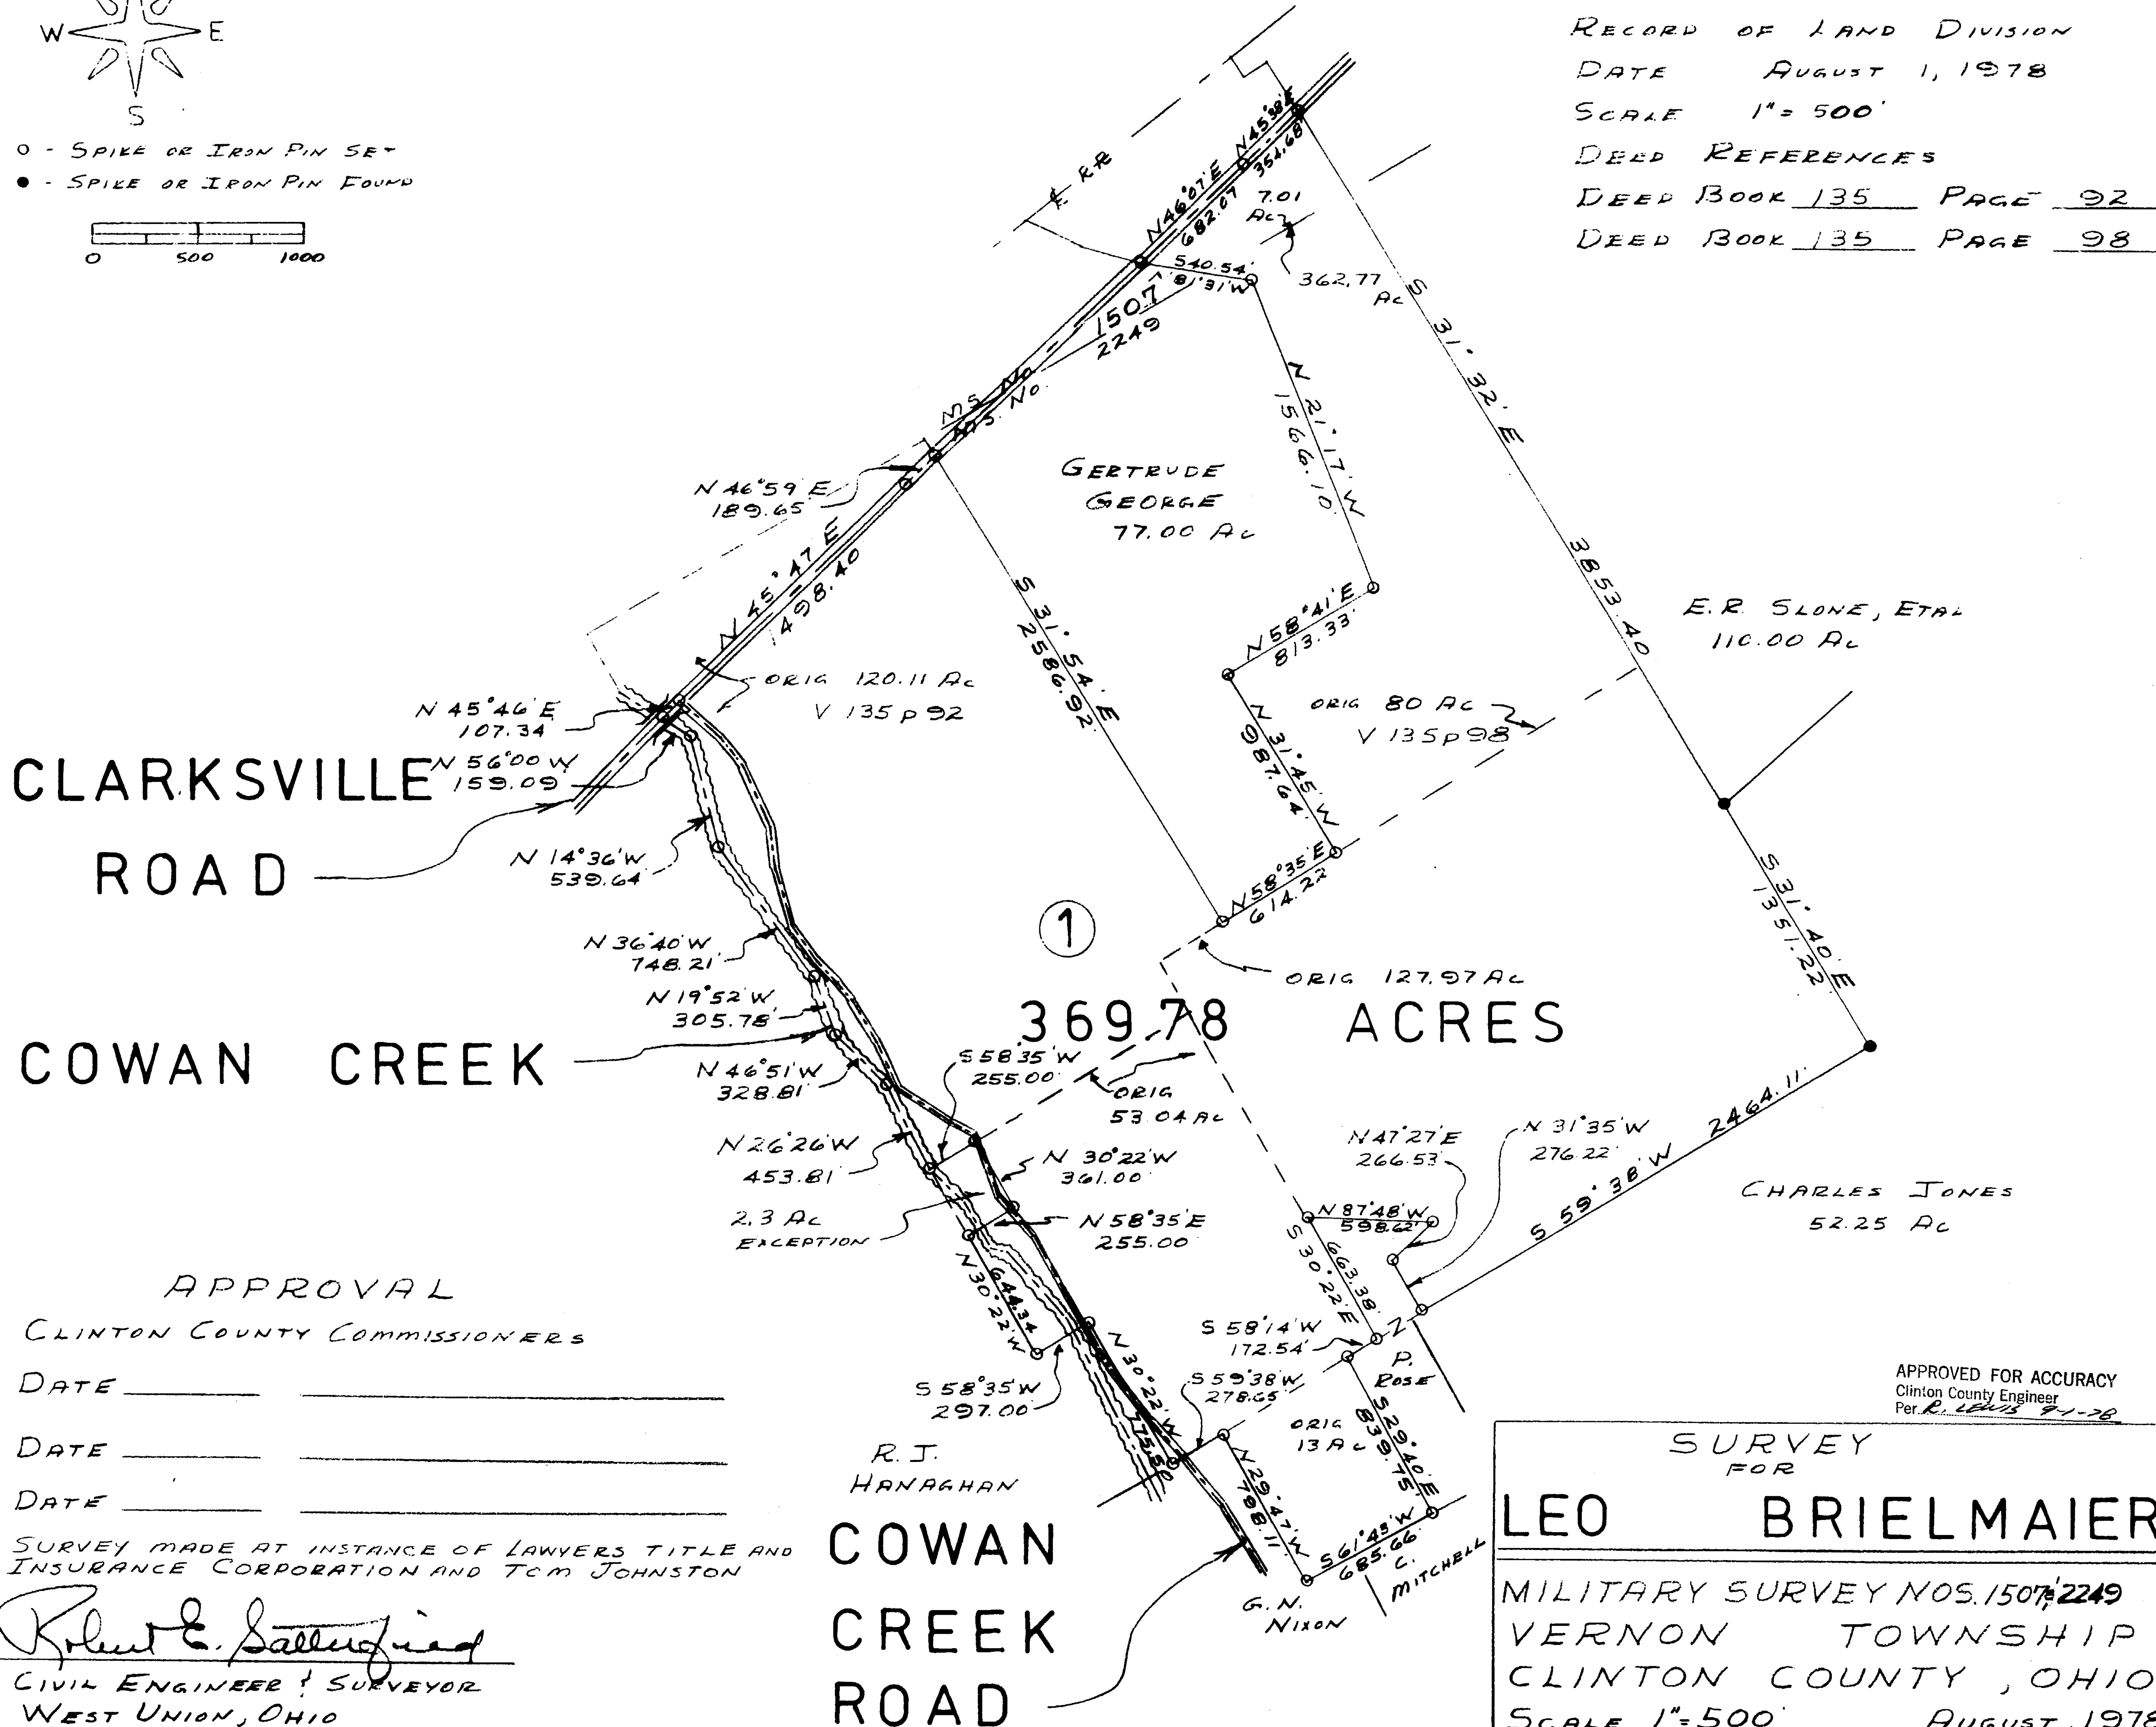

①
369.78 ACRES

APPROVED FOR ACCURACY
Clinton County Engineer
Per. *R. Lewis 9-1-78*

SURVEY FOR
LEO BRIELMAIER
MILITARY SURVEY NOS. 1507, 2249
VERNON TOWNSHIP
CLINTON COUNTY, OHIO
SCALE 1" = 500' AUGUST, 1978