


VOLUME 15 PLAT NO. 5
DATE 7-7-78
SCALE 1"=200'

DEED REFERENCE

DEED BOOK 244 PAGE 130
TOWNSHIP Union
MILITARY SURVEY NO. 1556

JOHN D. & SANDRA BURNETT
24.415 Ac.
D.B. 253 Pg. 371
S.R. 14 Pg. 156

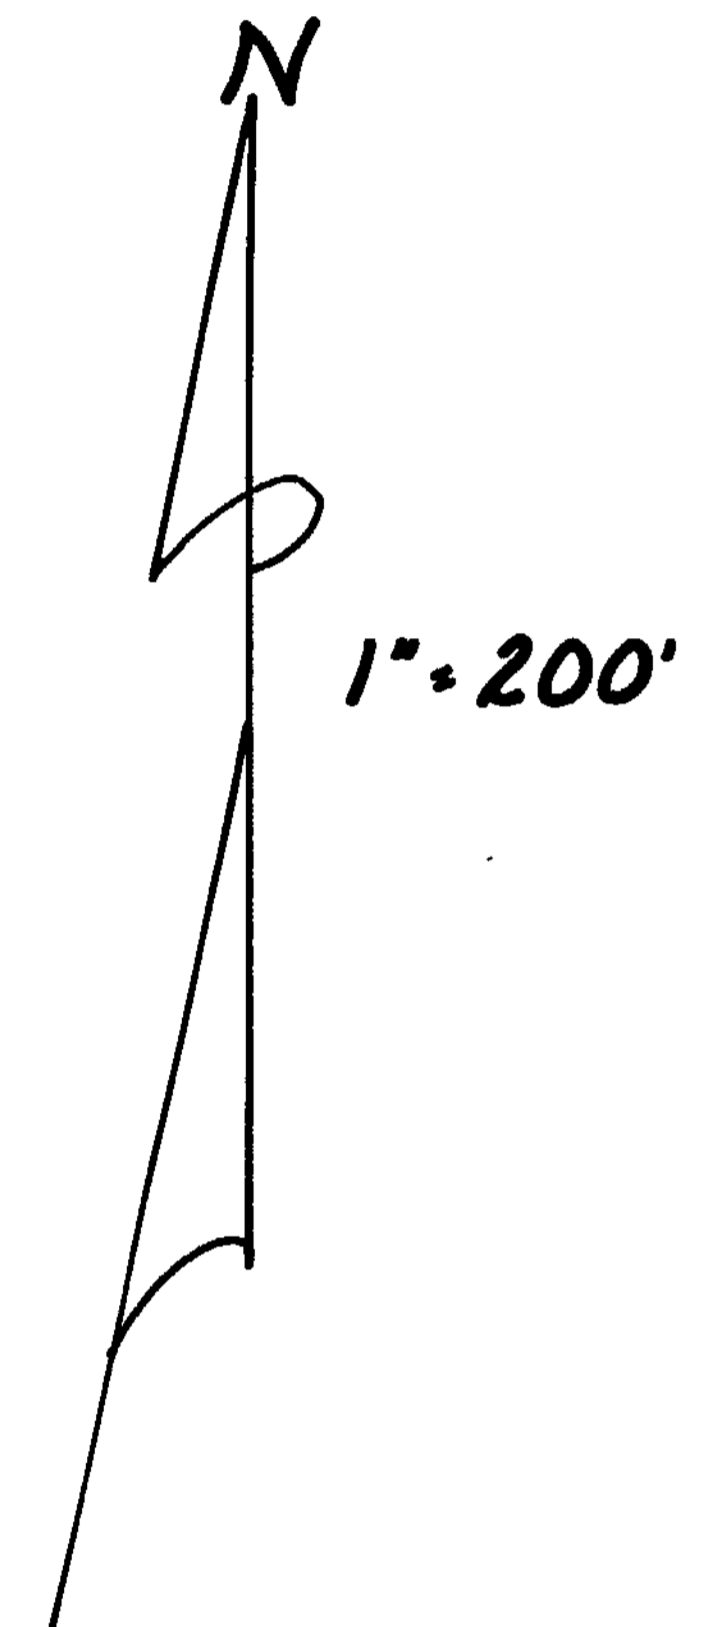

E. N. LOVING

88.924 ACRES

N. NELSON AVENUE

I HEREBY CERTIFY THIS TO BE A CORRECT
PLAT OF A SURVEY MADE UNDER MY DIRECTION
IN JULY, 1978.

Richard D. Roll
REGISTERED SURVEYOR #4957



A. TAYLOR & SUE SIMPSON
D.B. 244 Pg. 130

SURVEY PLAT OF
PART OF TAYLOR SIMPSON LANDS
MILITARY SURVEY No. 1556
UNION TOWNSHIP
CLINTON COUNTY, OHIO

APPROVED BY PRIOR DESCRIPTION
Clinton County Engineer
Per R. Lewis 7-11-78

CLINCO
ENGINEERS ~ SURVEYORS

62 1/2 E. SUGARTREE ST. WILMINGTON, OHIO

SCALE 1"=200'	DRAWN BY CLE	CHECKED BY RDR
DATE July 7, 1978	Drawn <u>C-3261</u>	

