


Volume 16 Plot No. 139
 Clinton County Engineers
 Record of Land Division
 Date: July 8, 1981
 Scale: 1"=30'
 Village of Sabina
 Virginia Military Survey # 766
 Deed Reference _____
 Deed Book _____ Page _____

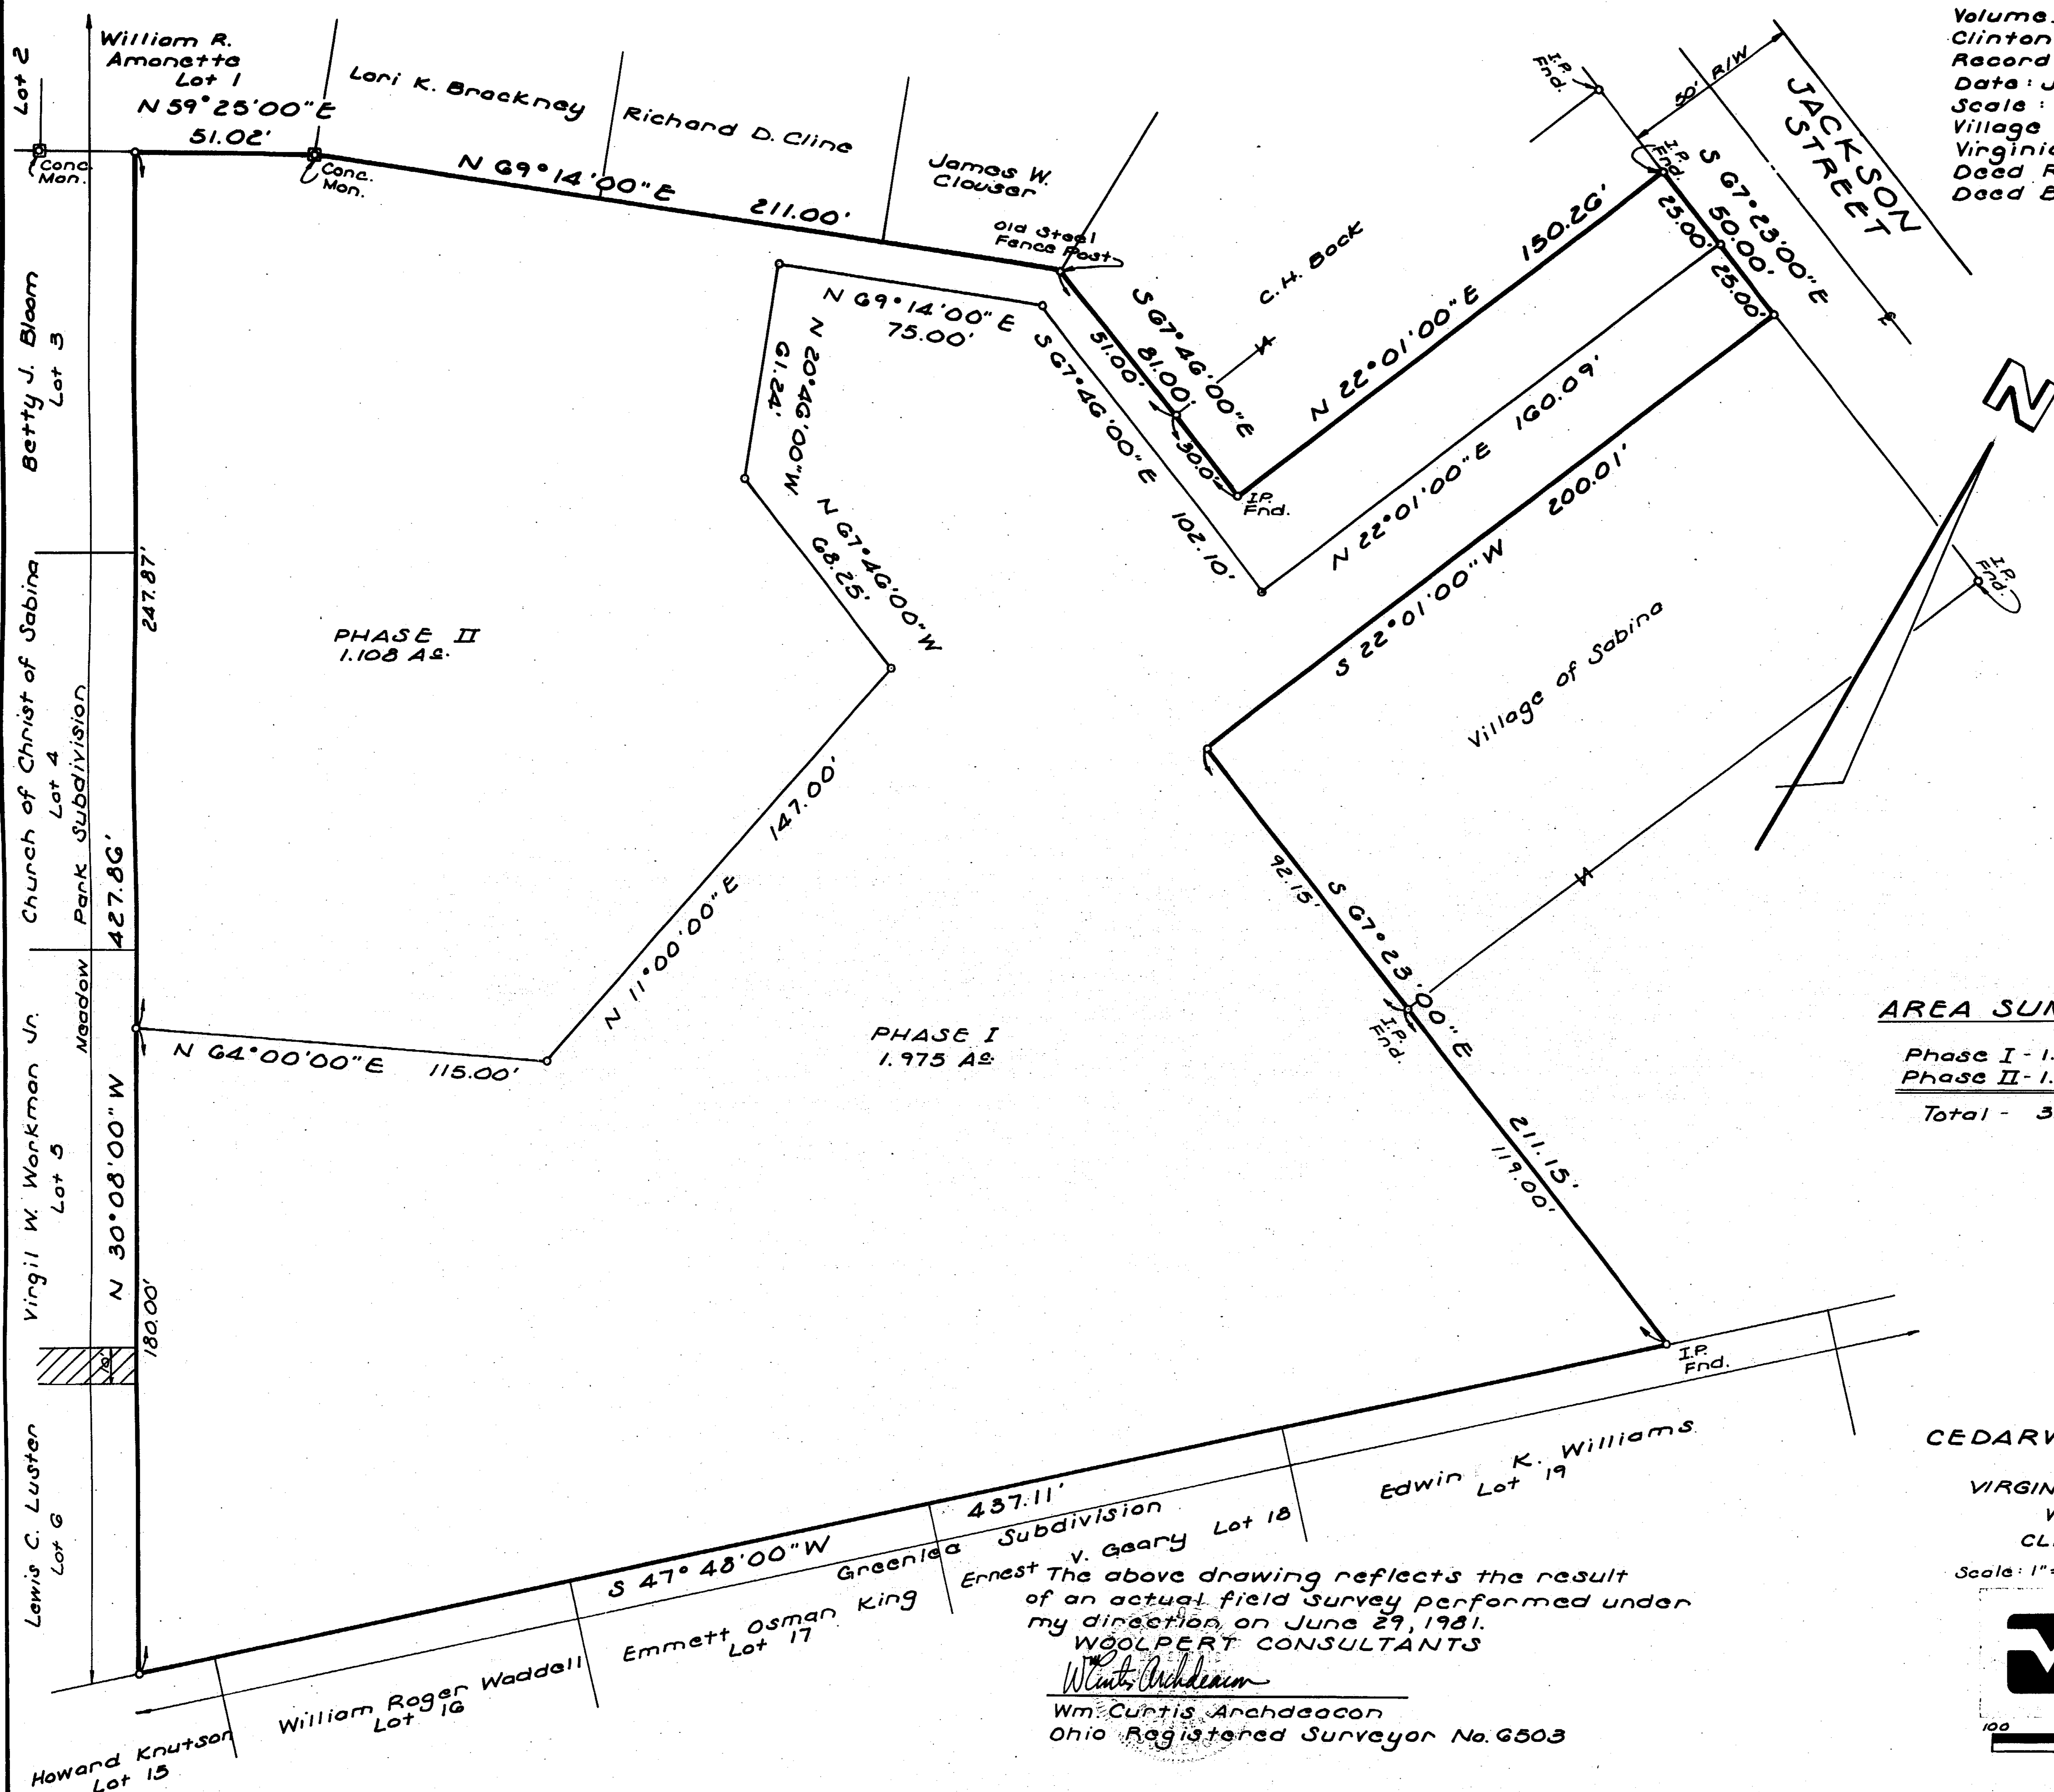

AREA SUMMARY
 Phase I - 1.975 AS
 Phase II - 1.108 AS
 Total - 3.083 AS

CEDARWOODS APARTMENTS
 located in:
 VIRGINIA MILITARY SURVEY #766
 VILLAGE OF SABINA
 CLINTON COUNTY, OHIO
 Scale: 1"=30', July 8, 1981, # 12162

The above drawing reflects the result
 of an actual field survey performed under
 my direction on June 29, 1981.
WOOLPERT CONSULTANTS
Wm. Curtis Archdeacon
 Wm. Curtis Archdeacon
 Ohio Registered Surveyor No. 6503

Prepared by:
WOOLPERT CONSULTANTS
 Engineering, Planning, Photogrammetry
 and Landscape Architecture
 2324 Stanley Avenue/Dayton, Ohio 45404
 650 Northland Road/Cincinnati, Ohio 45240