


I HEREBY CERTIFY THIS TO BE A CORRECT PLAT
 OF A SURVEY MADE UNDER MY DIRECTION IN
 NOV., 1978.
Thomas E. Purcell
 REG. SURVEYOR NO. 6419

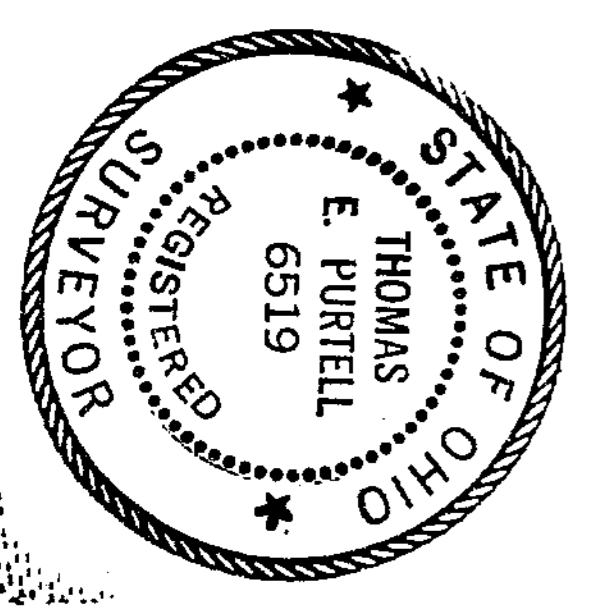

APPROVED FOR ACCURACY
 Clinton County Engineer
 Per *[Signature]*
 OCT 9 1980

SURVEY FOR
CONSOLIDATED CERAMIC PRODUCTS, Inc.
 VILLAGE OF BLANCHESTER
 CLINTON COUNTY, OHIO
 V.M.S. NOS. 1121 & 3342

MCCARTY ENGINEERING
 CIVIL ENGINEERS & SURVEYORS
 1101 E MAIN ST
 P O BOX 391 PHONE 393-4472
 HILLSBORO, OH 45133

DATE DEC. 6, 1978
 SCALE 1" = 100'
 DRAWING NO. 78-254-A