


DEED REFERENCE  
DEED BOOK 189 PAGE 408  
TOWNSHIP Richland  
MILITARY SURVEY NO. 130

NOTES:

- (1) "SET PIN" DENOTES 1/2" x 30" IRON PIN WITH PLASTIC CAP.
- (2) REFERENCE BEARING: N 59° 53' 00" W ON CENTERLINE OF MELVIN ROAD AS PER VOLUME 15, PLAT No. 227, OF THE CLINTON COUNTY ENGINEERS RECORD OF LAND DIVISION.

I HEREBY CERTIFY THIS TO BE A CORRECT PLAT OF A SURVEY MADE UNDER MY DIRECTION IN AUGUST, 1982.

Richard D. Roll  
REGISTERED SURVEYOR No. 4957

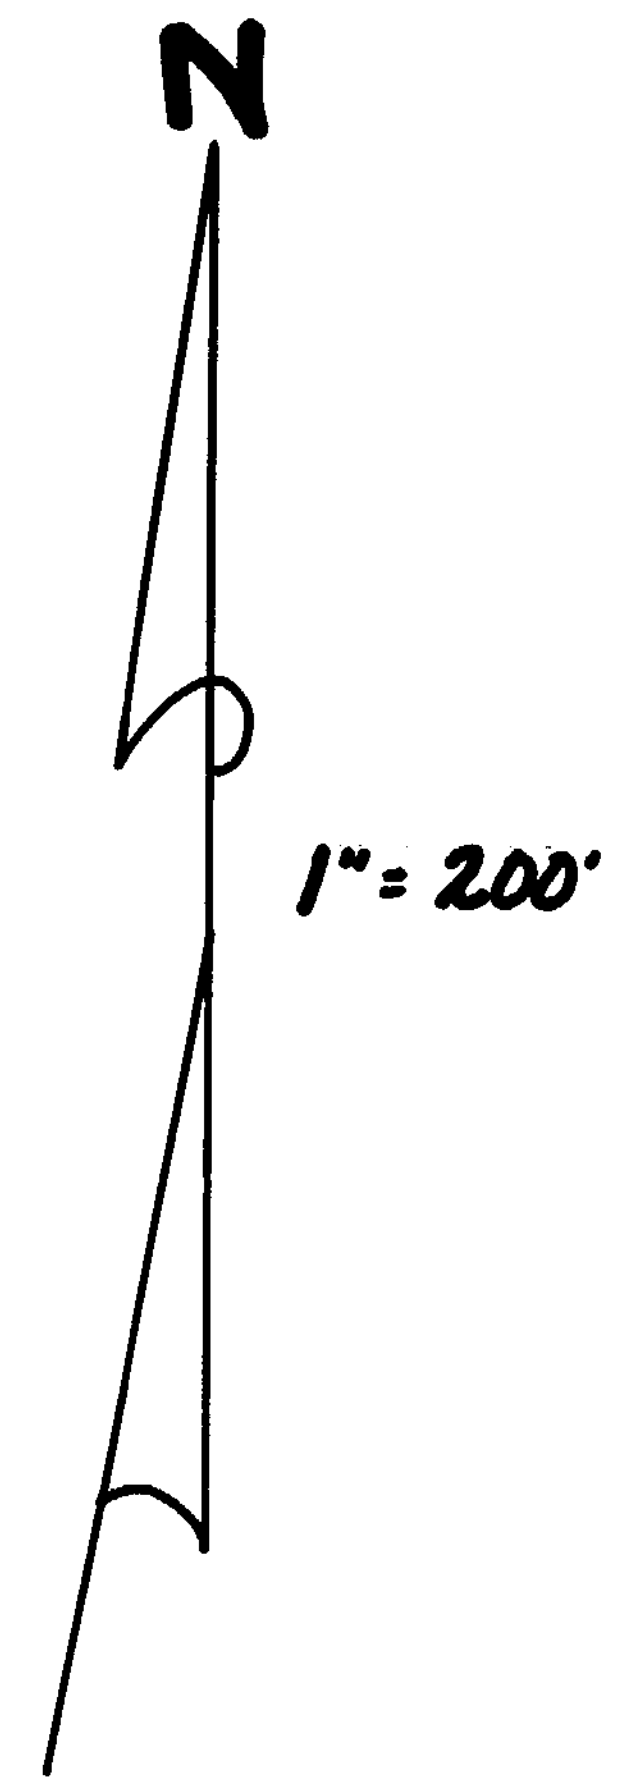

EDWARD D. &  
JEAN J. KEITER  
D. B. 189 Pg. 408  
S. R. 9 Pg. 206

EDWARD D. &  
JEAN J. KEITER  
D. B. 264 Pg. 519  
S. R. 9 Pg. 544

**24.000 ACRES**

E. D. & J. J. KEITER  
D. B. 235 Pg. 230

THE MELVIN STONE COMPANY  
D. B. 184 Pg. 177

BALTIMORE & OHIO RAILROAD

MELVIN ROAD No. 9

U. S. ROUTE 22 - STATE ROUTE 3

SURVEY PLAT OF  
**PART OF EDWARD D. & JEAN J. KEITER LANDS**  
SITUATED IN  
MILITARY SURVEY No. 130  
RICHLAND TOWNSHIP  
CLINTON COUNTY, OHIO

APPROVED FOR ACCURACY  
Clinton County Engineer  
Per Melinda [Signature]  
AUG 26 1982

**CLINCO**  
ENGINEERS - SURVEYORS  
P.O. Box 241  
627 1/2 E. SUGARTREE ST. WILKINGTON, OHIO

SCALE 1" = 200'	DRAWN BY CLY	CHECKED BY RDR
DATE <u>August 18, 1982</u>		DRWG. <u>C-4335</u>