

CLINTON COUNTY ENGINEER'S
 RECORD OF LAND DIVISION
 VOLUME 18, PAGE 28
 DATE: _____
 DEED REFERENCE:
 DEED BOOK 279, PAGE 610
 TOWNSHIP UNION
 M.S. No. 1556

BEARINGS ARE DERIVED FROM THE SOUTH
 LINE OF LOT 129, SEC. FIVE OF LAKEWOOD
 SUBDIVISION AS RECORDED IN P.B. 6, Pg. 130
 OF THE CLINTON COUNTY RECORDER'S OFFICE.

EXEMPT FROM APPROVAL UNDER O.R.C. 711.001
 ~NO NEW BLDG. SITE CREATED & TO BE CONVEYED
 TO ADJACENT OWNER.~

SURVEY PLAT OF
 PART OF SHERYL ANN BORTON LANDS
 LOCATED IN
 M.S. No. 1556
 CITY OF WILMINGTON
 CLINTON COUNTY, OHIO
 (0.198 Ac.)

APPROVED FOR
 MATHEMATICAL ACCURACY
 Clinton County Engineer
 Per Meredith deLant
 MAY 20 1985

BRIAN F. GALLAGHER
 ~SURVEYOR~
 WILMINGTON, OHIO

DATE: May 16, 1985 SCALE: 1"=20'

DANA AVENUE

OAKRIDGE DRIVE

LAKEWOOD SUB.
 SEC. 3 ~ P.B. 5, Pg. 349 SEC. 5 ~ P.B. 6, Pg. 130

LOT 126


LOT 124

LOT 123
 SHELDON & JOYCE WAITS
 DB. 192 Pg. 283

SHERYL ANN BORTON
 D.B. 279, Pg. 610
 S.R. 12, Pg. 330
 (0.551 Ac.)

0.198 Ac.

THOMAS & NANCY J. FOSTER
 D.D. 280, Pg. 234

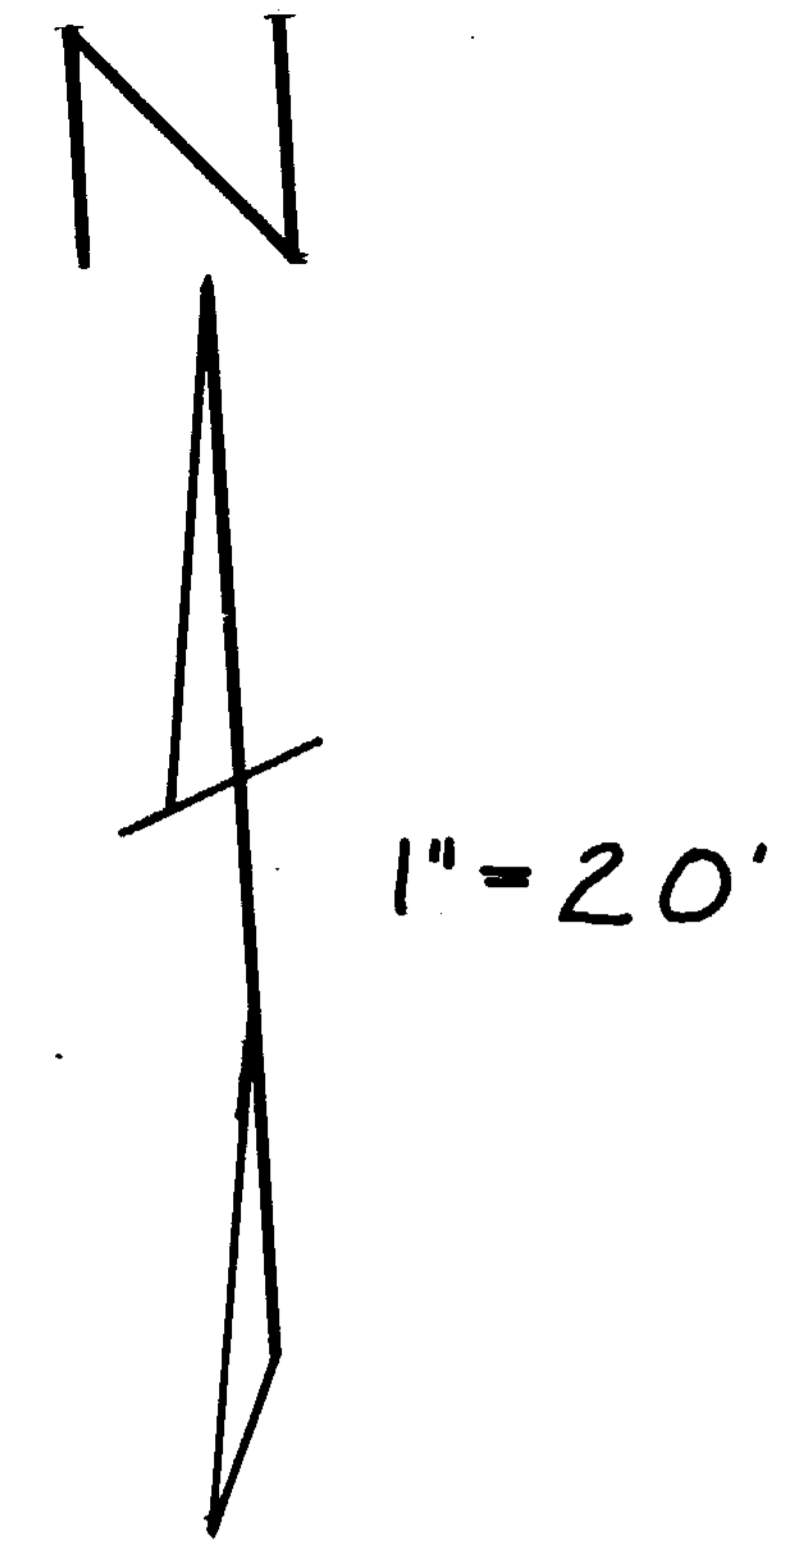

I HEREBY CERTIFY THIS TO BE A CORRECT PLAT OF
 A SURVEY MADE BY ME IN MAY, 1985.

Brian F. Gallagher
 BRIAN F. GALLAGHER P.S. NO. 6945

1824001