


CLINTON COUNTY ENGINEERS  
 RECORD OF LAND DIVISION  
 VOLUME 18 PLAT NO. 59  
 DATE AUG 2 1985  
 SCALE 1" = 200'

DEED REFERENCE  
 DEED BOOK 284 PAGE 535  
 TOWNSHIP GREEN  
 MILITARY SURVEY NO. 1939

- NOTES:  
 (1) "SET PIN" DENOTES 1/2" x 30" IRON PIN WITH PLASTIC CAP.  
 (2) "SET NAIL" DENOTES P.K. MASONRY NAIL.  
 (3) \*-\*-\* DENOTES EXISTING FENCE.  
 (4) BEARING REFERENCE: BEARINGS WERE DERIVED FROM THE SURVEY OF THE 2.272 ACRE TRACT AS RECORDED IN VOLUME 14, PLAT NO. 433, OF THE CLINTON COUNTY ENGINEERS RECORD OF LAND DIVISION.

I HEREBY CERTIFY THIS TO BE A CORRECT PLAT OF A SURVEY MADE UNDER MY DIRECTION IN JULY, 1985.

*Richard D. Roll*  
 REGISTERED SURVEYOR NO. 4957

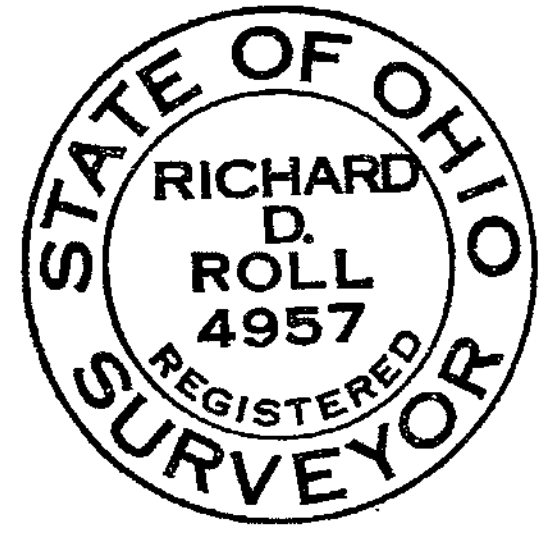


SURVEY PLAT OF  
 PART OF THE FEDERAL LAND BANK  
 OF LOUISVILLE LANDS

SITUATED IN  
 MILITARY SURVEY NO. 1939  
 GREEN TOWNSHIP  
 CLINTON COUNTY, OHIO

APPROVED FOR  
 MATHEMATICAL ACCURACY  
 Clinton County Engineer  
 Per *Becky Stewart*  
 JUL 22 1985

**CLINCO**  
 ENGINEERS - SURVEYORS  
 P.O. BOX 241  
 62 1/2 E. SUGARTREE ST. WILMINGTON, OHIO

SCALE: 1" = 200'	DRAWN BY: HIH	CHECKED BY: RDR
DATE: 7-17-85	DRWG. C-4713	

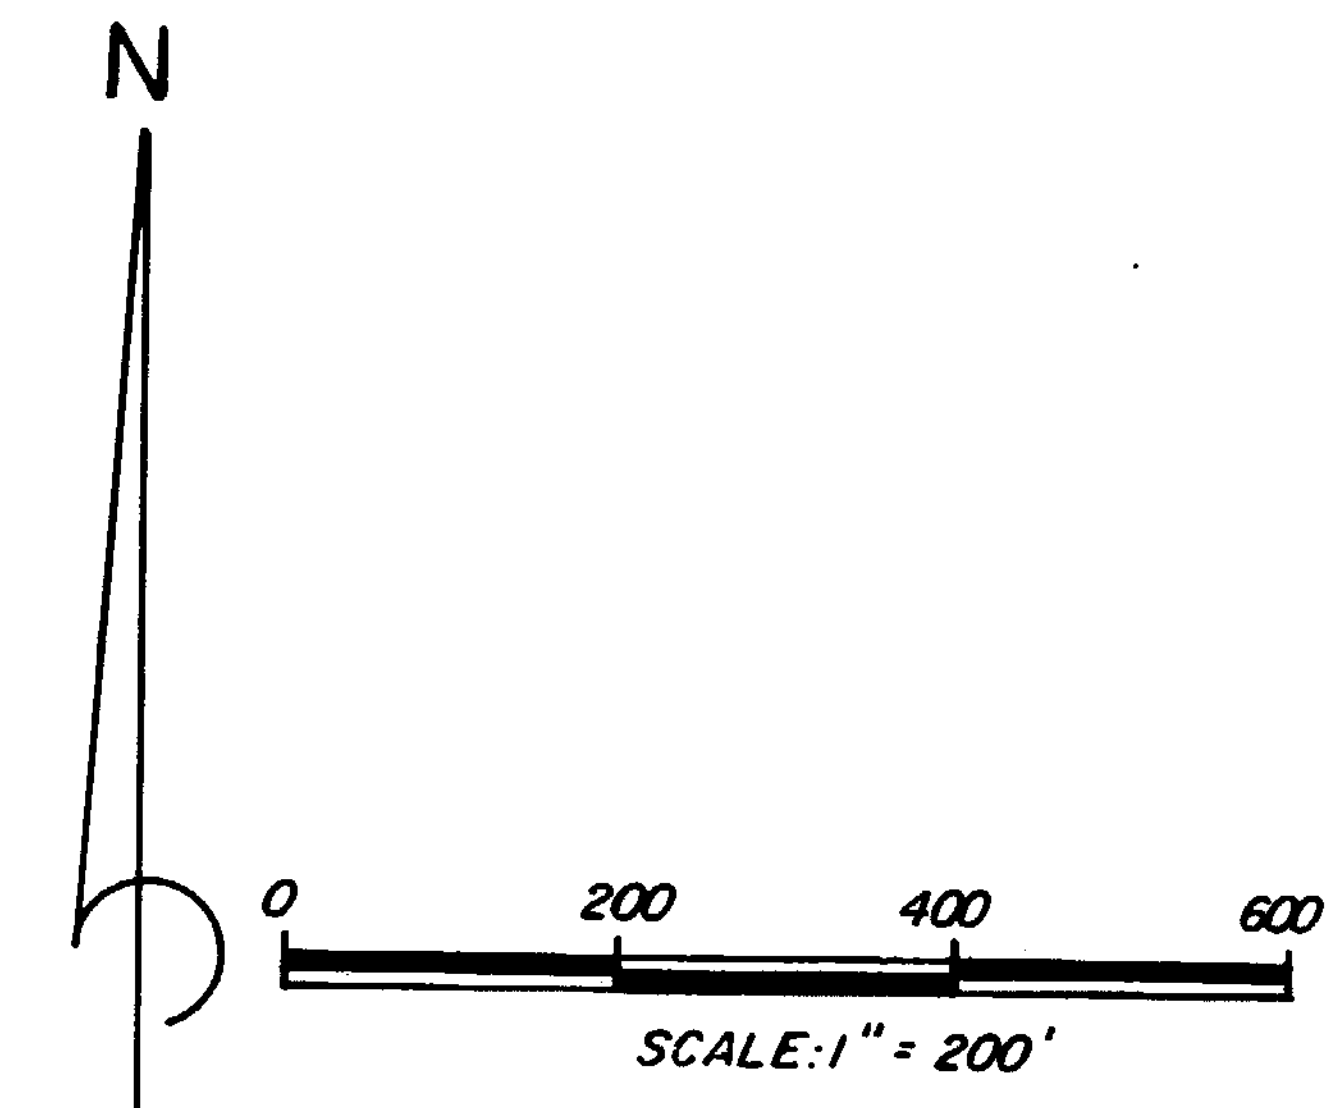

THE FEDERAL LAND BANK OF LOUISVILLE  
 D.B. 284, PG. 535  
 (TRACT I - PARCEL A)

MARY E. EIKLEBERRY  
 D.B. 277, PG. 384  
 S.R. 9, PG. 302

38.699 Acres

