


Original In Records!!

PLAT NO. 18 VOLUME 69  
CLINTON COUNTY ENGINEERS  
RECORD OF LAND DIVISION  
8-16-85 FILED  
DATE 6-26-85  
SCALE 1" = 50'  
DEED REFERENCE  
V. 129 P. 222  
  
GREEN TWP  
V.M.S. NO. 1231

RECEIVED FOR RECORD  
RECORDED  
BOOK NO. 7 PAGE 22C  
1985 OCT 8 PM 2:58  
FEE: \$10.00  
JEAN S. RICHARDSON  
RECORDER  
CLINTON COUNTY, OHIO  
79288

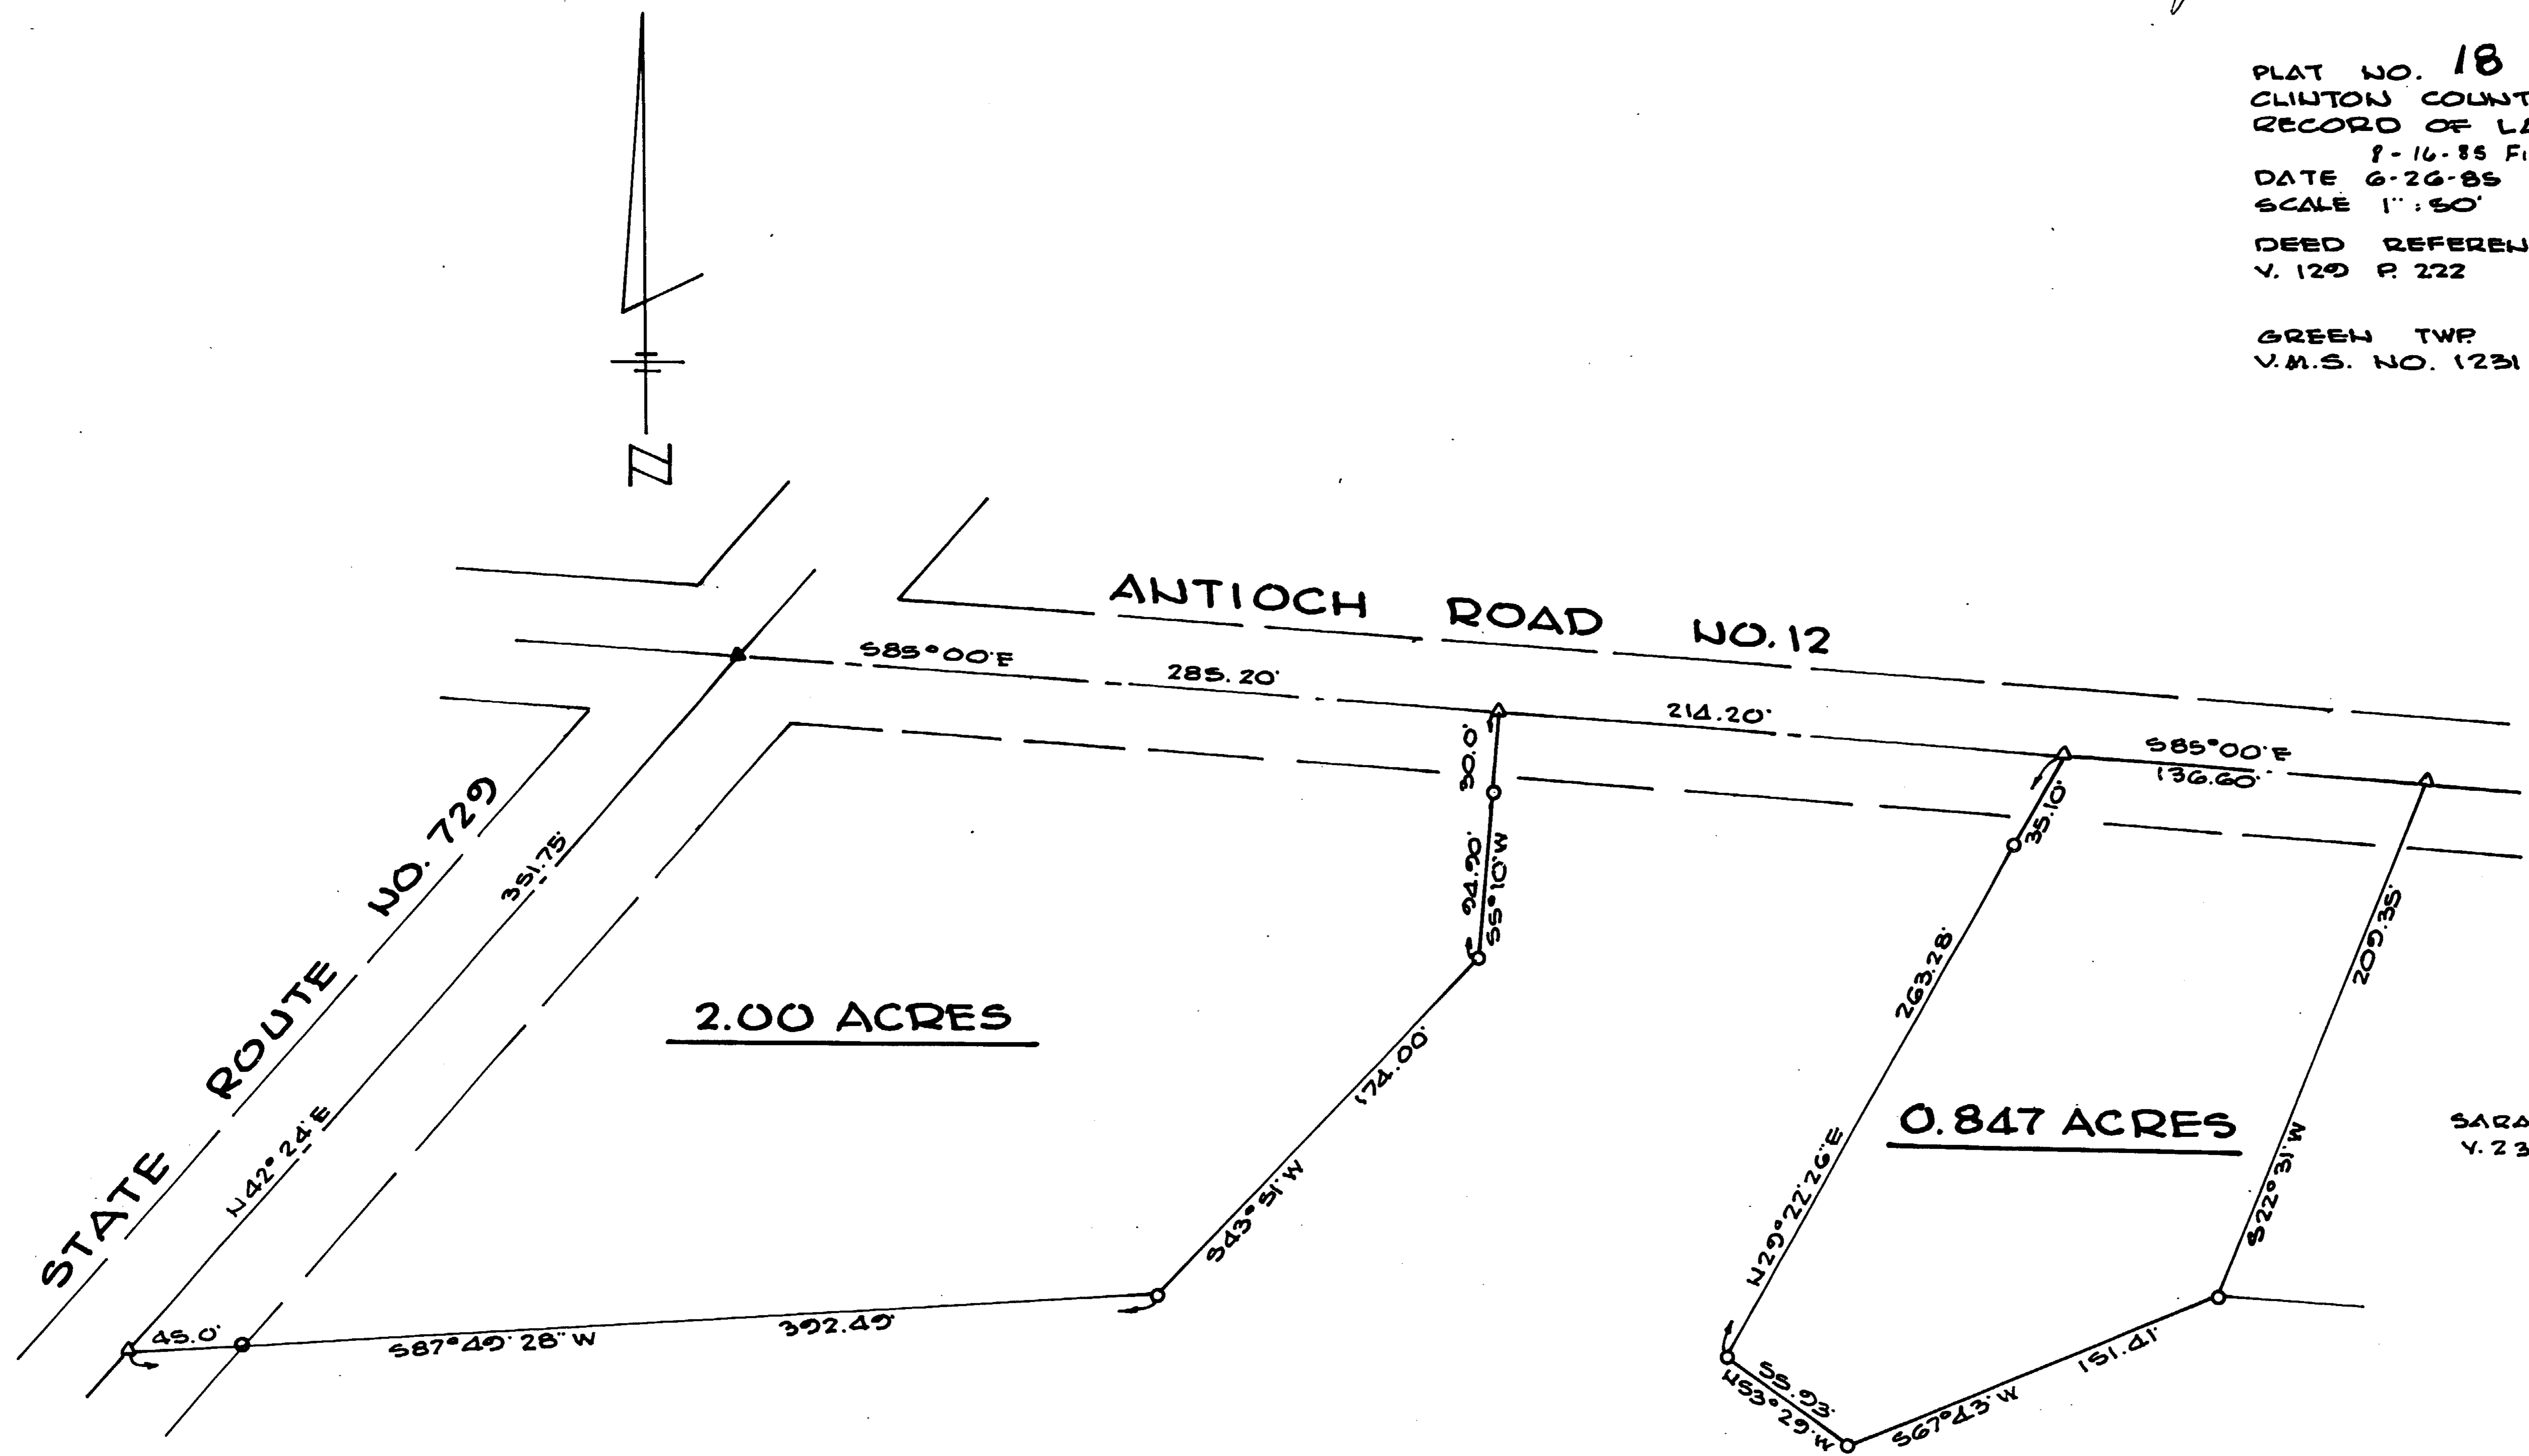

2.00 ACRES

0.847 ACRES

SARA L. LESLIE  
V. 238 P. 650

MARGARET E. & W. EUGENE DRAKE  
V. 129 P. 222

LEGEND  
1/2" IRON PIN SET —○—  
SPIKE SET —△—  
SPIKE FOUND —▲—

BEARINGS BASED ON A SURVEY  
MADE IN NOVEMBER, 1962 RECORDED  
IN V. 238 P. 650.

BY: Charles M. Ryan  
CHARLES M. RYAN



APPROVED BY  
CLINTON CO. COMMISSIONERS

8-15-85  
DATE  
-15-85  
David R. Stewart

The approval of this plat by the  
Board of County Commissioners does  
not constitute the approval by the  
Board of Health, roads or streets, zoning  
and the drainage of this subdivision.

APPROVED FOR  
MATHEMATICAL ACCURACY  
Clinton County Engineer  
Per Melody Wickhart  
AUG 14 1985

SURVEY FOR  
N. EUGENE DRAKE  
GREEN TWP CLINTON CO., O.  
JUNE 26, 1985 V.M.S. 1231  
BY: CHARLES M. RYAN  
BOX 312 HILLSBORO, O.

